

PLANNING AND
ENVIRONMENT ACT 1987
WHITEHORSE PLANNING SCHEME

-- DEC 2016

ADVERTISED MATERIAL

CITY OF WHITEHORSE
'This copied document is made available
for the sole purpose of enabling its
consideration and review as part of a
planning process under the Planning and
Environment Act 1987. The document
must not be used for any purpose which
may breach any copyright.'


TOWNHOUSE DEVELOPMENT
184 BURWOOD HWY
BURWOOD
STAGE 2
TOWN PLANNING

e+mc²


INDEX

TP 0.0	COVER PAGE	
	EXISTING - SITE PLAN	(BY LAND SURVEYOR) @A1
TP 1.1	EXISTING - SITE & DEMOLITION PLAN	@A3
TP 1.2	EXISTING - NEIGHBOURHOOD & SITE DESCRIPTION	@A3
TP 1.3	EXISTING & PROPOSED - STREETScape	@A2
TP 2.0	PROPOSED - DESIGN RESPONSE PLAN	@A3
TP 3.0	PROPOSED - LOWER FLOOR PLAN	@A2
TP 4.0	PROPOSED - GROUND FLOOR PLAN	@A2
TP 5.0	PROPOSED - FIRST FLOOR PLAN	@A2
TP 6.0	PROPOSED - SECOND FLOOR PLAN	@A2
TP 7.0	PROPOSED - ROOF PLAN	@A2
TP 8.0	PROPOSED - NE & SW ELEVATIONS	@A2
TP 8.1	PROPOSED - ELEVATIONS & SECTION	@A2
TP 9.0	EXISTING & PROPOSED SHADOW 22. SEPT - 9AM	@A3
TP 9.1	EXISTING & PROPOSED SHADOW 22. SEPT - 10AM	@A3
TP 9.2	EXISTING & PROPOSED SHADOW 22. SEPT - 11AM	@A3
TP 9.3	EXISTING & PROPOSED SHADOW 22. SEPT - 12PM	@A3
TP 9.4	EXISTING & PROPOSED SHADOW 22. SEPT - 1PM	@A3
TP 9.5	EXISTING & PROPOSED SHADOW 22. SEPT - 2PM	@A3
TP 9.6	EXISTING & PROPOSED SHADOW 22. SEPT - 3PM	@A3
TP 10.0	3D PERSPECTIVE ONE	@A3
TP 10.1	3D PERSPECTIVE TWO	@A3
TP 10.2	COLOUR SCHEME & FINISHES SCHEDULE	@A3

RECEIVED
- 4 NOV 2016

 

PLANNING AND ENVIRONMENT ACT 1987
WHITEHORSE PLANNING SCHEME
-- DEC 2016
ADVERTISED MATERIAL

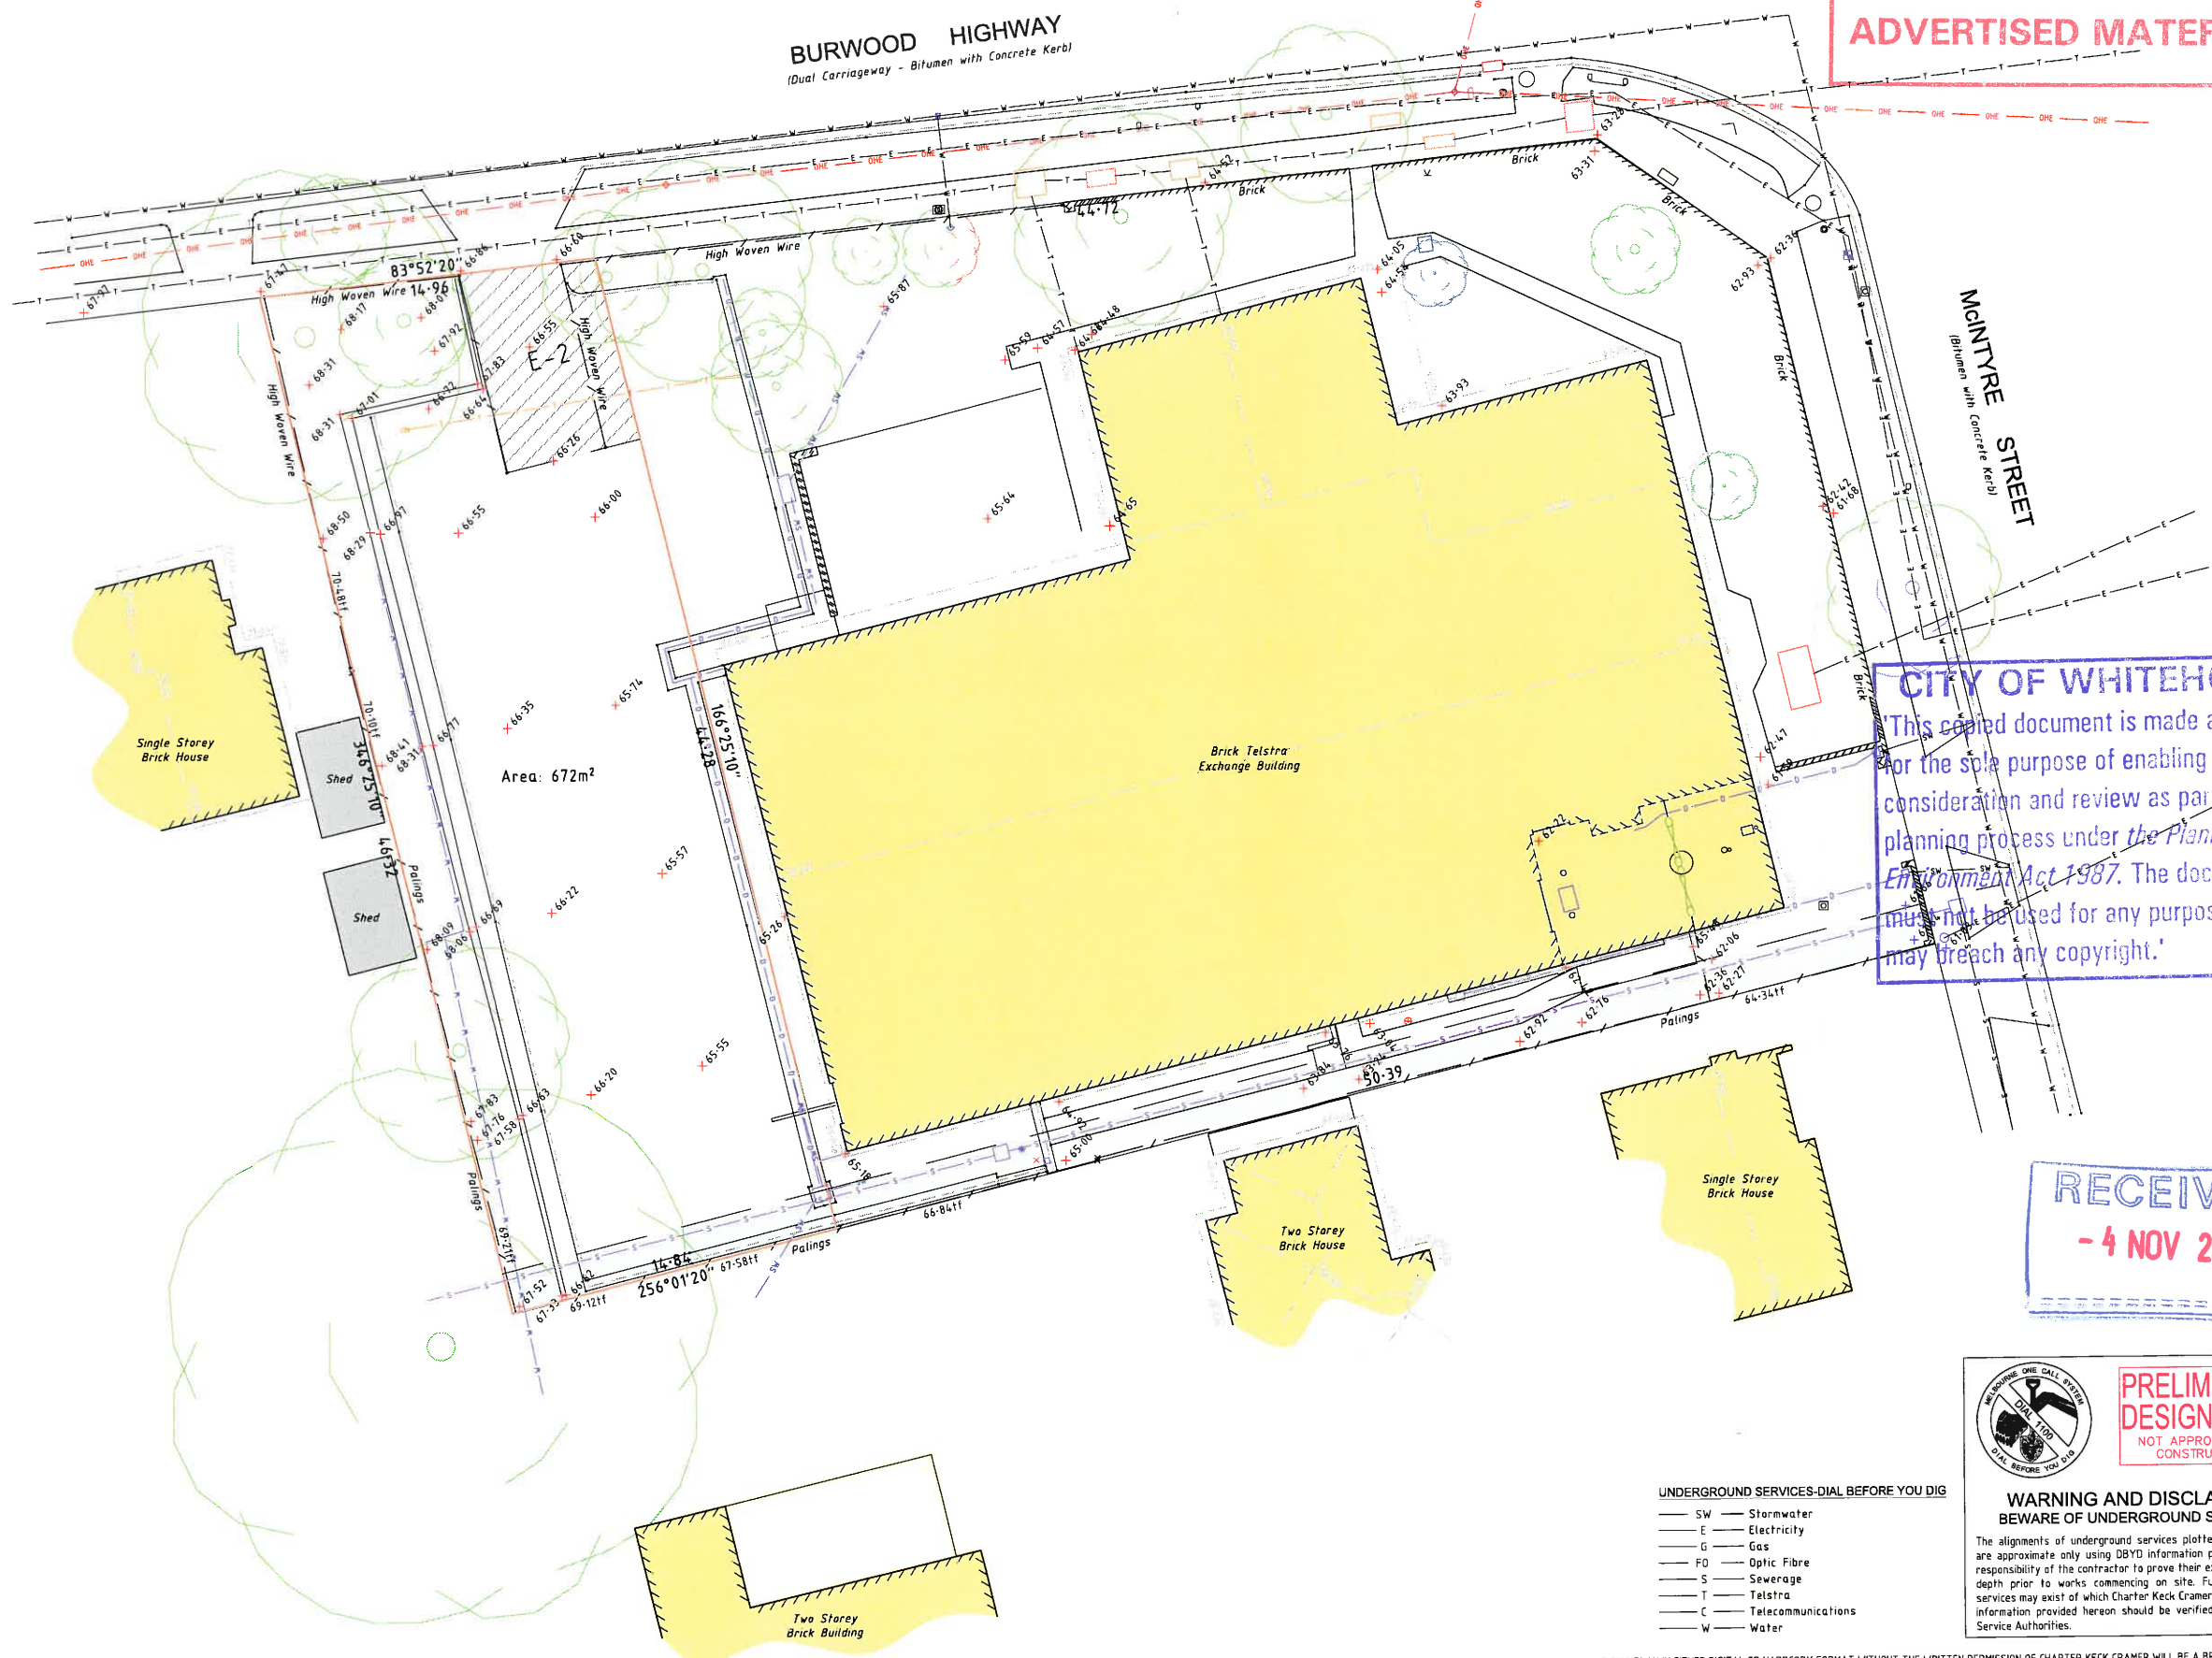

NOTES
THIS PLAN HAS BEEN SPECIFICALLY PREPARED FOR EMC TWO AND IS NOT TO BE REPRODUCED FOR USE BY PARTIES OTHER THAN THE ABOVE MENTIONED WITHOUT THE PRIOR WRITTEN CONSENT OF CHARTER KECK CRAMER.
THIS PLAN IS OF AN IDENTIFICATION/ RE-MARK SURVEY ONLY, AND AS SUCH IS NOT EXAMINED BY THE REGISTRAR OF TITLES. SUBSEQUENT EXAMINATION OR OTHER SURVEYS IN THIS AREA MAY AFFECT THE BOUNDARY DEFINITION SHOWN ON THE PLAN. ANY DIFFERENCES SO CAUSED TO THE BOUNDARY DEFINITION SHOWN ON THE PLAN OR CHANGES TO SITE CONDITIONS SINCE THE DATE OF SURVEY ARE BEYOND THE CONTROL OF CHARTER KECK CRAMER WHO ACCEPT NO RESPONSIBILITY FOR SUCH DIFFERENCES OR CHANGES.
WHERE OCCUPATION INCLUDING FENCES AND BUILDINGS AROUND THE PERIMETER OF A PROPERTY ENDOCH ONTO THE SUBJECT SITE THE LAND BEYOND THE OCCUPATION MAY NOT BE RECOVERABLE AS RIGHTS OF POSSESSION MAY HAVE PASSED TO ADJOINING OWNERS. FULL TITLE DIMENSIONS SHOULD NOT BE ASSUMED FOR DESIGN PURPOSES UNTIL THESE ISSUES HAVE BEEN RESOLVED.
ALL NOTES SHOWN HEREON ARE AN IMPORTANT AND INTEGRAL PART OF THIS PLAN, MUST REMAIN ON THE PLAN AND BE READ IN CONJUNCTION WITH THE PLAN DETAIL.

SERVICES
SERVICES SHOWN HEREON HAVE BEEN LOCATED WHERE POSSIBLE BY FIELD SURVEY AND CANNOT BE GUARANTEED FOR CORRECTNESS OR COMPLETENESS. PRIOR TO ANY DEMOLITION, EXCAVATION OR CONSTRUCTION ON THE SITE, THE RELEVANT AUTHORITIES SHOULD BE CONTACTED TO ASCERTAIN THE POSSIBLE LOCATION OF FURTHER SERVICES AND DETAILED LOCATION OF ALL SERVICES.

LEGEND

E	electricity pit	bk	back of kerb
EP	electricity pole	ik	invert of kerb
ELP	electric pole & light	lk	lip of kerb
DP	drainage pit	tk	top of kerb
dp	down pipe	r	ridge
FH	fire hydrant	u/s	underside spout
GP	grated pit	e	eave
GM	gas meter	s	window sill
GV	gas valve	h	window head
JP	junction pit	p	parapet wall
LP	light pole	tf	top of fence
PU	pit unclassified	tb	top of building
SEP	side entry pit	fw	top of wall
SP	sewer pit	FL	floor level
SU	sewer unclassified	Ht	Height of tree/pole
SV	stop valve		
sp	sprinkler		
S	sign		
T	tap		
Tel	telecomm's pit		
TP	telecomm's pillar		
V	sewer vent		
WM	water meter		
WU	water unclassified		

— SITE/TITLE BOUNDARY
□ DENOTES 1.83m WIDE DRAINAGE AND SEWERAGE EASEMENT FROM LP26098
□ DENOTES PROPOSED CARRIAGEWAY EASEMENT IN FAVOUR OF LOT 1

UNDERGROUND SERVICES-ELS LOCATED

SW	Stormwater
D	Concrete Spool Drain
OHE	Electricity (Overhead)
S	Sewerage
T	Telstra
W	Water

Rev.	Date	Description	Int.
Project		182 BURWOOD HIGHWAY BURWOOD	
Client		EMC TWO	
Title		TITLE RE-ESTABLISHMENT, FEATURE & LEVEL SURVEY	
Title Description			
Certificate of Title:			
Last Plan Reference:			
Parish:		NUNAWADING	
Crown Allotment:			
Crown Portion:			
Survey datum:		MGA94 ZONE 55	
Level datum:		AHD from MelbPos RTK GNSS Observations vide NUNAWADING PM 623, stated RL 71.19M	
Contour interval		N/A	
Surveyor	MD	Date of Survey	3/12/2015
Drawn	MD	Date	11/01/2016
Checked	MJA		
Surveyors Reference		30783500	
CAD Reference		BURWOOD TE - Divestment Lot RFL (Ver 1).dwg	

SHEET 1 OF 1 SHEETS

SCALE	ORIGINAL SCALE	SHEET SIZE
1:50	1:50	A1

CHARTER KECK CRAMER
Level 19/8 Exhibition Street, Melbourne Victoria 3000
Telephone 03 8102 8888 www.charterkc.com.au

CITY OF WHITEHORSE
This copied document is made available for the sole purpose of enabling its consideration and review as part of a planning process under the Planning and Environment Act 1987. The document must not be used for any purpose which may breach any copyright.

RECEIVED
- 4 NOV 2016

UNDERGROUND SERVICES-DIAL BEFORE YOU DIG
— SW — Stormwater
— E — Electricity
— G — Gas
— FO — Optic Fibre
— S — Sewerage
— T — Telstra
— C — Telecommunications
— W — Water


WARNING AND DISCLAIMER
BEWARE OF UNDERGROUND SERVICES
The alignments of underground services plotted in this drawing are approximate only using DBYD information provided. It is the responsibility of the contractor to prove their exact positions and depth prior to works commencing on site. Furthermore, other services may exist of which Charter Keck Cramer are unaware. The information provided hereon should be verified by the relevant Service Authorities.

184 BURWOOD - SITE ANALYSIS		
SITE AREA	SQM NOM. 672	100.0%
SITE COVERAGE	393.0	58.5%
PERMEABLE AREA	170.1	25.3%

PLANNING AND
ENVIRONMENT ACT 1987
WHITEHORSE PLANNING SCHEME

-- DEC 2016

ADVERTISED MATERIAL

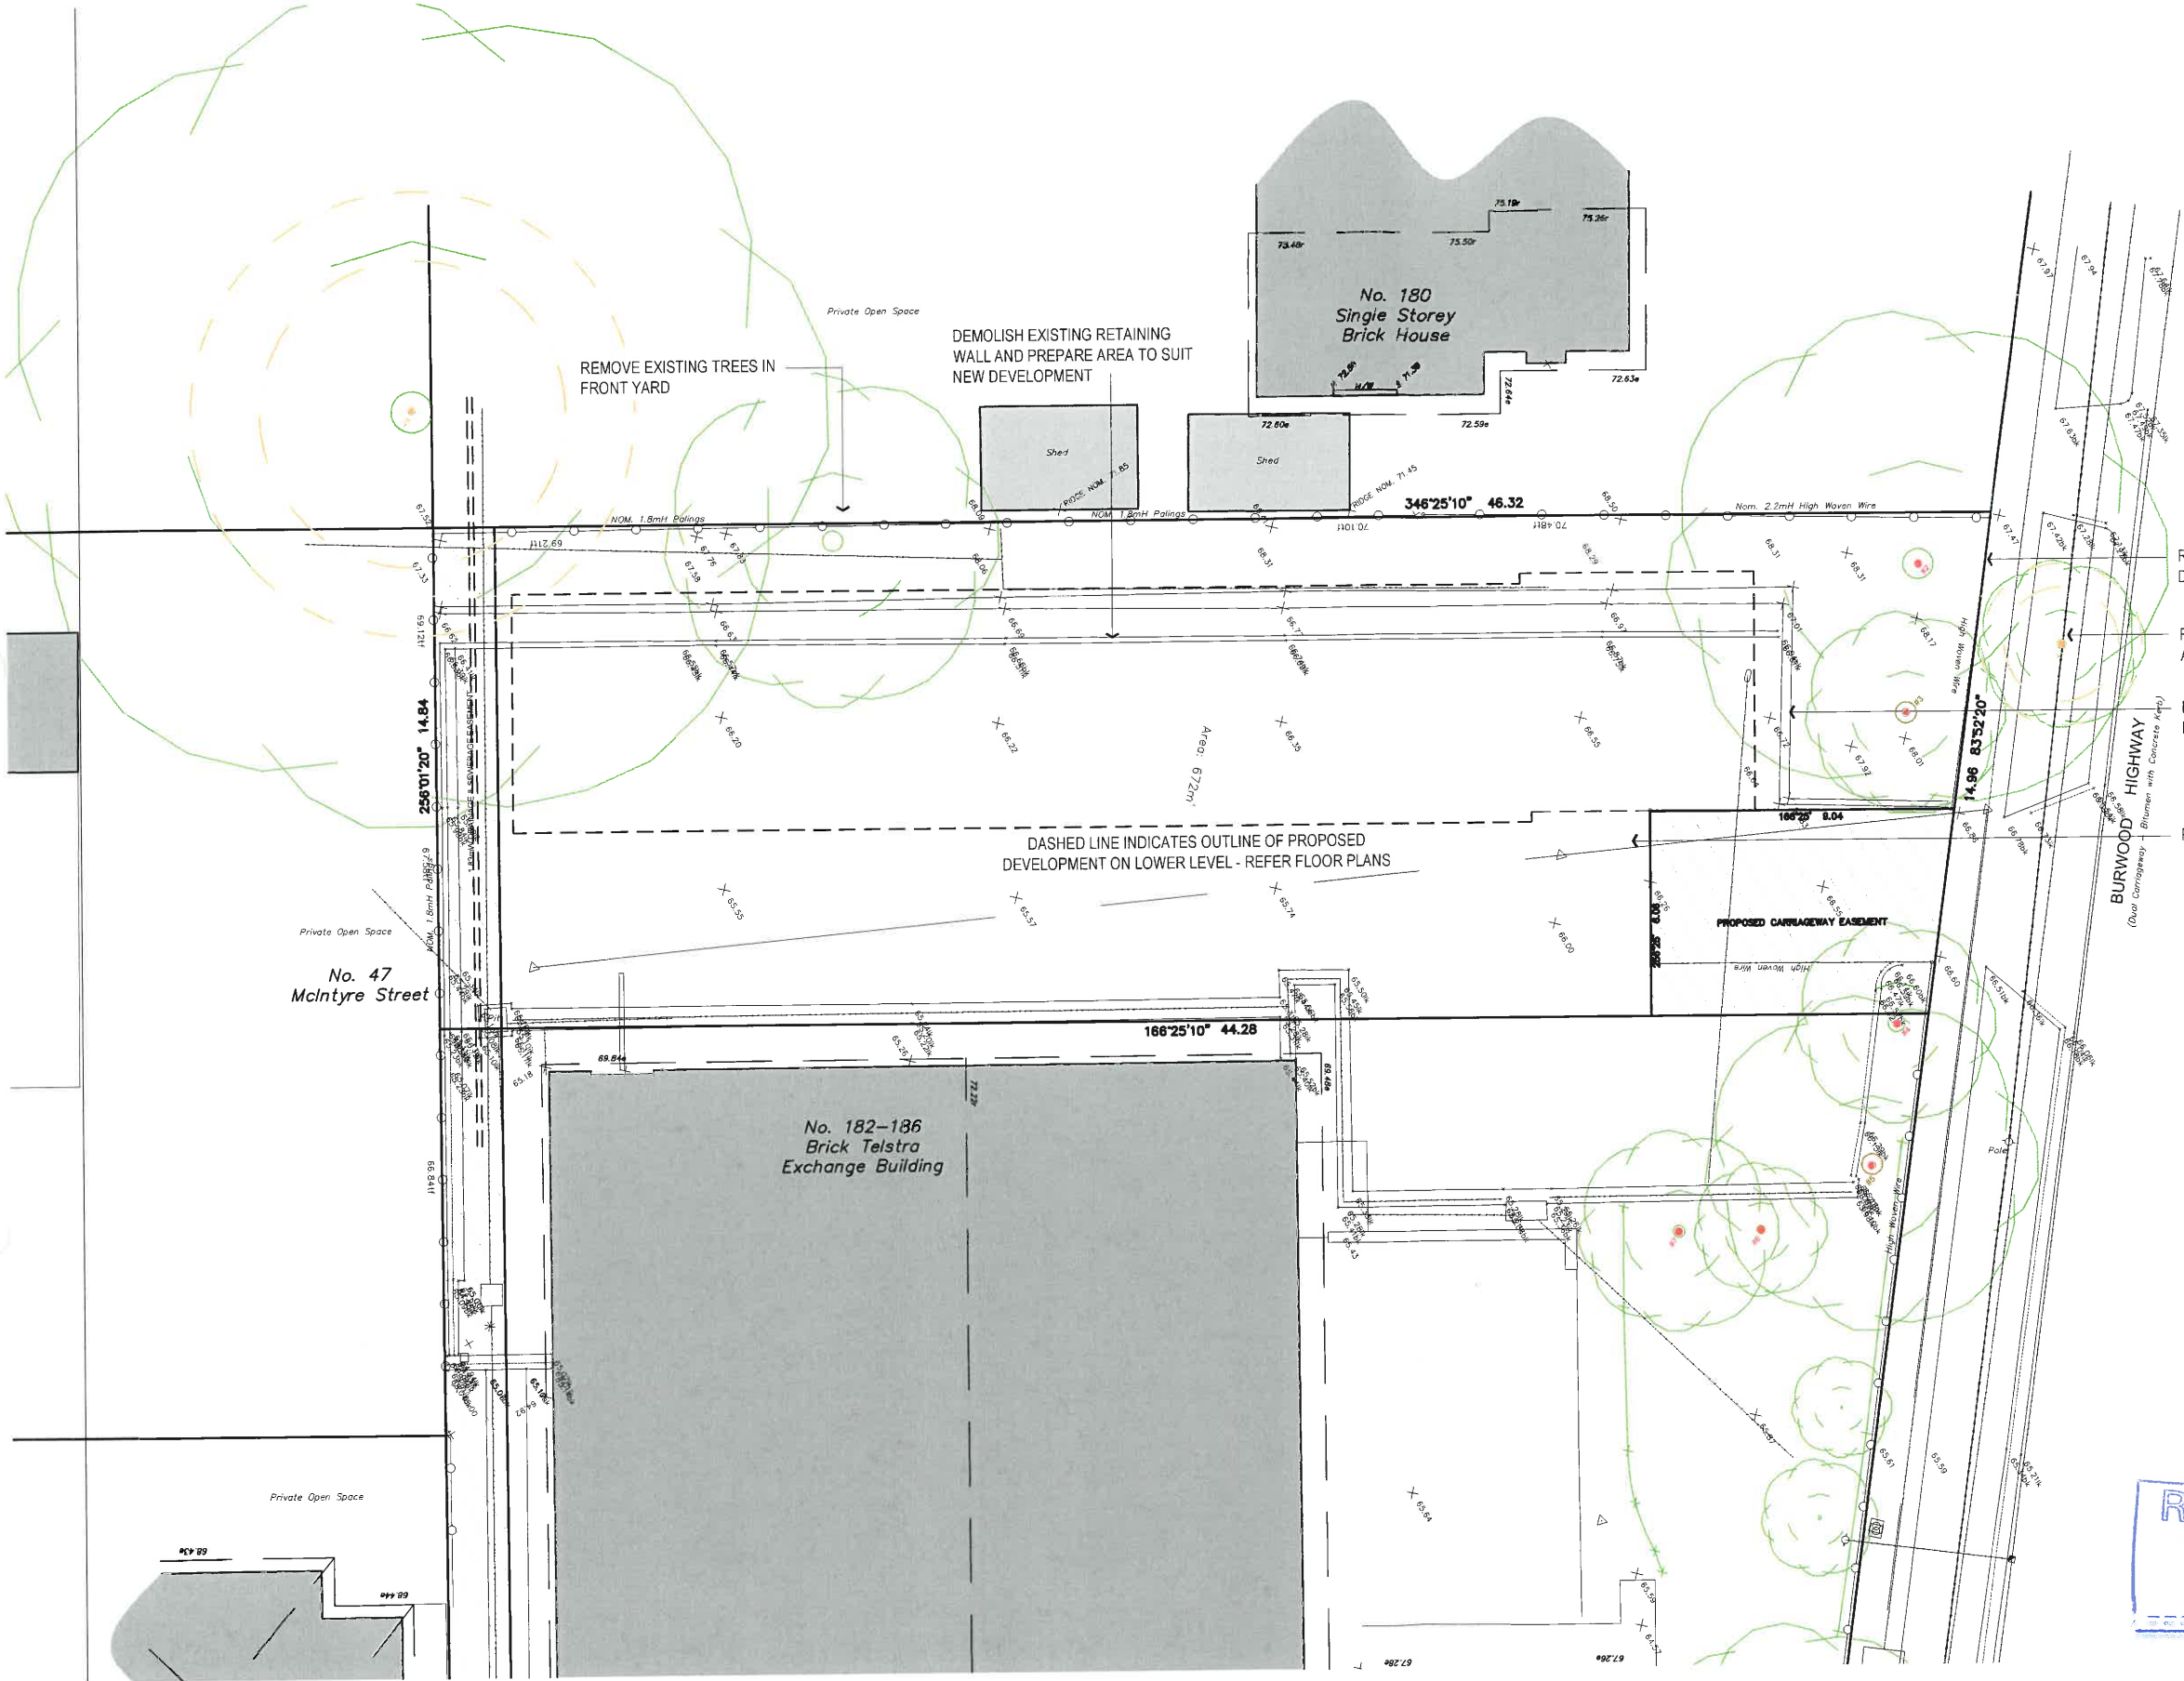

- REPLACE EXISTING FENCE TO ALIGN DEVELOPMENT DESIGN WITH FENCE
- REMAIN STREET TREE & PROTECT AS PER REQUIREMENTS
- DEMOLISH EXISTING RETAINING WALL AND PREPARE AREA TO SUIT NEW DEVELOPMENT
- PREPARE AREA TO SUIT NEW DEVELOPMENT

CITY OF WHITEHORSE
'This copied document is made available for the sole purpose of enabling its consideration and review as part of a planning process under the Planning and Environment Act 1987. The document must not be used for any purpose which may breach any copyright.'



RECEIVED
- 4 NOV 2016

DEMOLITION LEGEND	
	AREA TO BE DEMOLISHED
	AREA TO BE REFURBISHED

NOTE: NOT FOR CONSTRUCTION

© COPYRIGHT 2016 EMCTWO PTY. LTD. NOT TO BE COPIED / REPRODUCED WITHOUT CONSENT

 LEVEL 5::11 QUEENS ROAD::MELBOURNE::VICTORIA ACN 165 983 246::ABN 56 165 983 246	REVISIONS:		DATE:	CONTRACTOR MUST CHECK ALL DIMENSIONS ON SITE BEFORE COMMENCING ANY WORK ARCHITECT TO BE NOTIFIED OF ANY DISCREPANCIES FOR CLARIFICATION	TOWNHOUSE DEVELOPMENT 184 BURWOOD HWY BURWOOD VIC 3125	EXISTING - SITE & DEMOLITION PLAN					
	-	ISSUE FOR TOWN PLANNING	28 - 10 - 2016			CHECKED BY:	-	DRAWN BY:	-	PROJECT NO.:	REVISION NO.:
						CAD REF:		SCALE:	1:200 @ A3	DERIVED FROM DRAWING No.:	DRAWING No.:
								DATE:	MARCH 2016		TP 1.1



LOCAL AMENITIES (from site)


- LOCAL HISTORY PARK 100m
- BENNETTSWOOD RESERVE 390m
- DEAKIN & COMMUNITY CHILDCARE CO-OPERATIVE 660m
- BUS INTERCHANGE STATION 110m
- HUNGRY JACK'S BURWOOD 120m
- DEAKIN UNIVERSITY MELBOURNE BURWOOD 680m
- THE BESEN CENTRE 930m
- UNITED AGEWELL- NANGARE COMMUNITY 40m
- BP PETROL STATION 370m
- SIA BURWOOD MEDICAL CENTRE 440m
- CAFE ENZO 700m
- MOUNT WAVERLEY CITY SOCCER CLUB 1.0km
- LIGHT RAIL STATION ELGAR RD 40m
- ST SCHOLASTICA'S KINDERGARTEN 1.5km
- ST THOMAS ANGLICAN CHURCH 1.05km
- DANCE UNITED SCHOOL OF DANCE 910m
- PRESBYTERIAN LADIES COLLEGE

PLANNING AND ENVIRONMENT ACT 1987
WHITEHORSE PLANNING SCHEME
-- DEC 2016
ADVERTISED MATERIAL

RECEIVED
- 4 NOV 2016

NOTE: NOT FOR CONSTRUCTION

e+mc² LEVEL 5:11 QUEENS ROAD: MELBOURNE: VICTORIA ACN 165 983 246: ABN 56 165 983 246	REVISIONS:	DATE:	CONTRACTOR MUST CHECK ALL DIMENSIONS ON SITE BEFORE COMMENCING ANY WORK ARCHITECT TO BE NOTIFIED OF ANY DISCREPANCIES FOR CLARIFICATION	TOWNHOUSE DEVELOPMENT 184 BURWOOD HWY BURWOOD VIC 3125	EXISTING - NEIGHBOURHOOD & SITE DESCRIPTION			
	-	ISSUE FOR TOWN PLANNING	28 - 10 - 2016		CHECKED BY:	DRAWN BY:	PROJECT NO.:	REVISION NO.:
					CAD REF:	SCALE: 1:750 @ A3	DERIVED FROM DRAWING No.:	DRAWING No.:
						DATE: MARCH 2016		TP 1.2

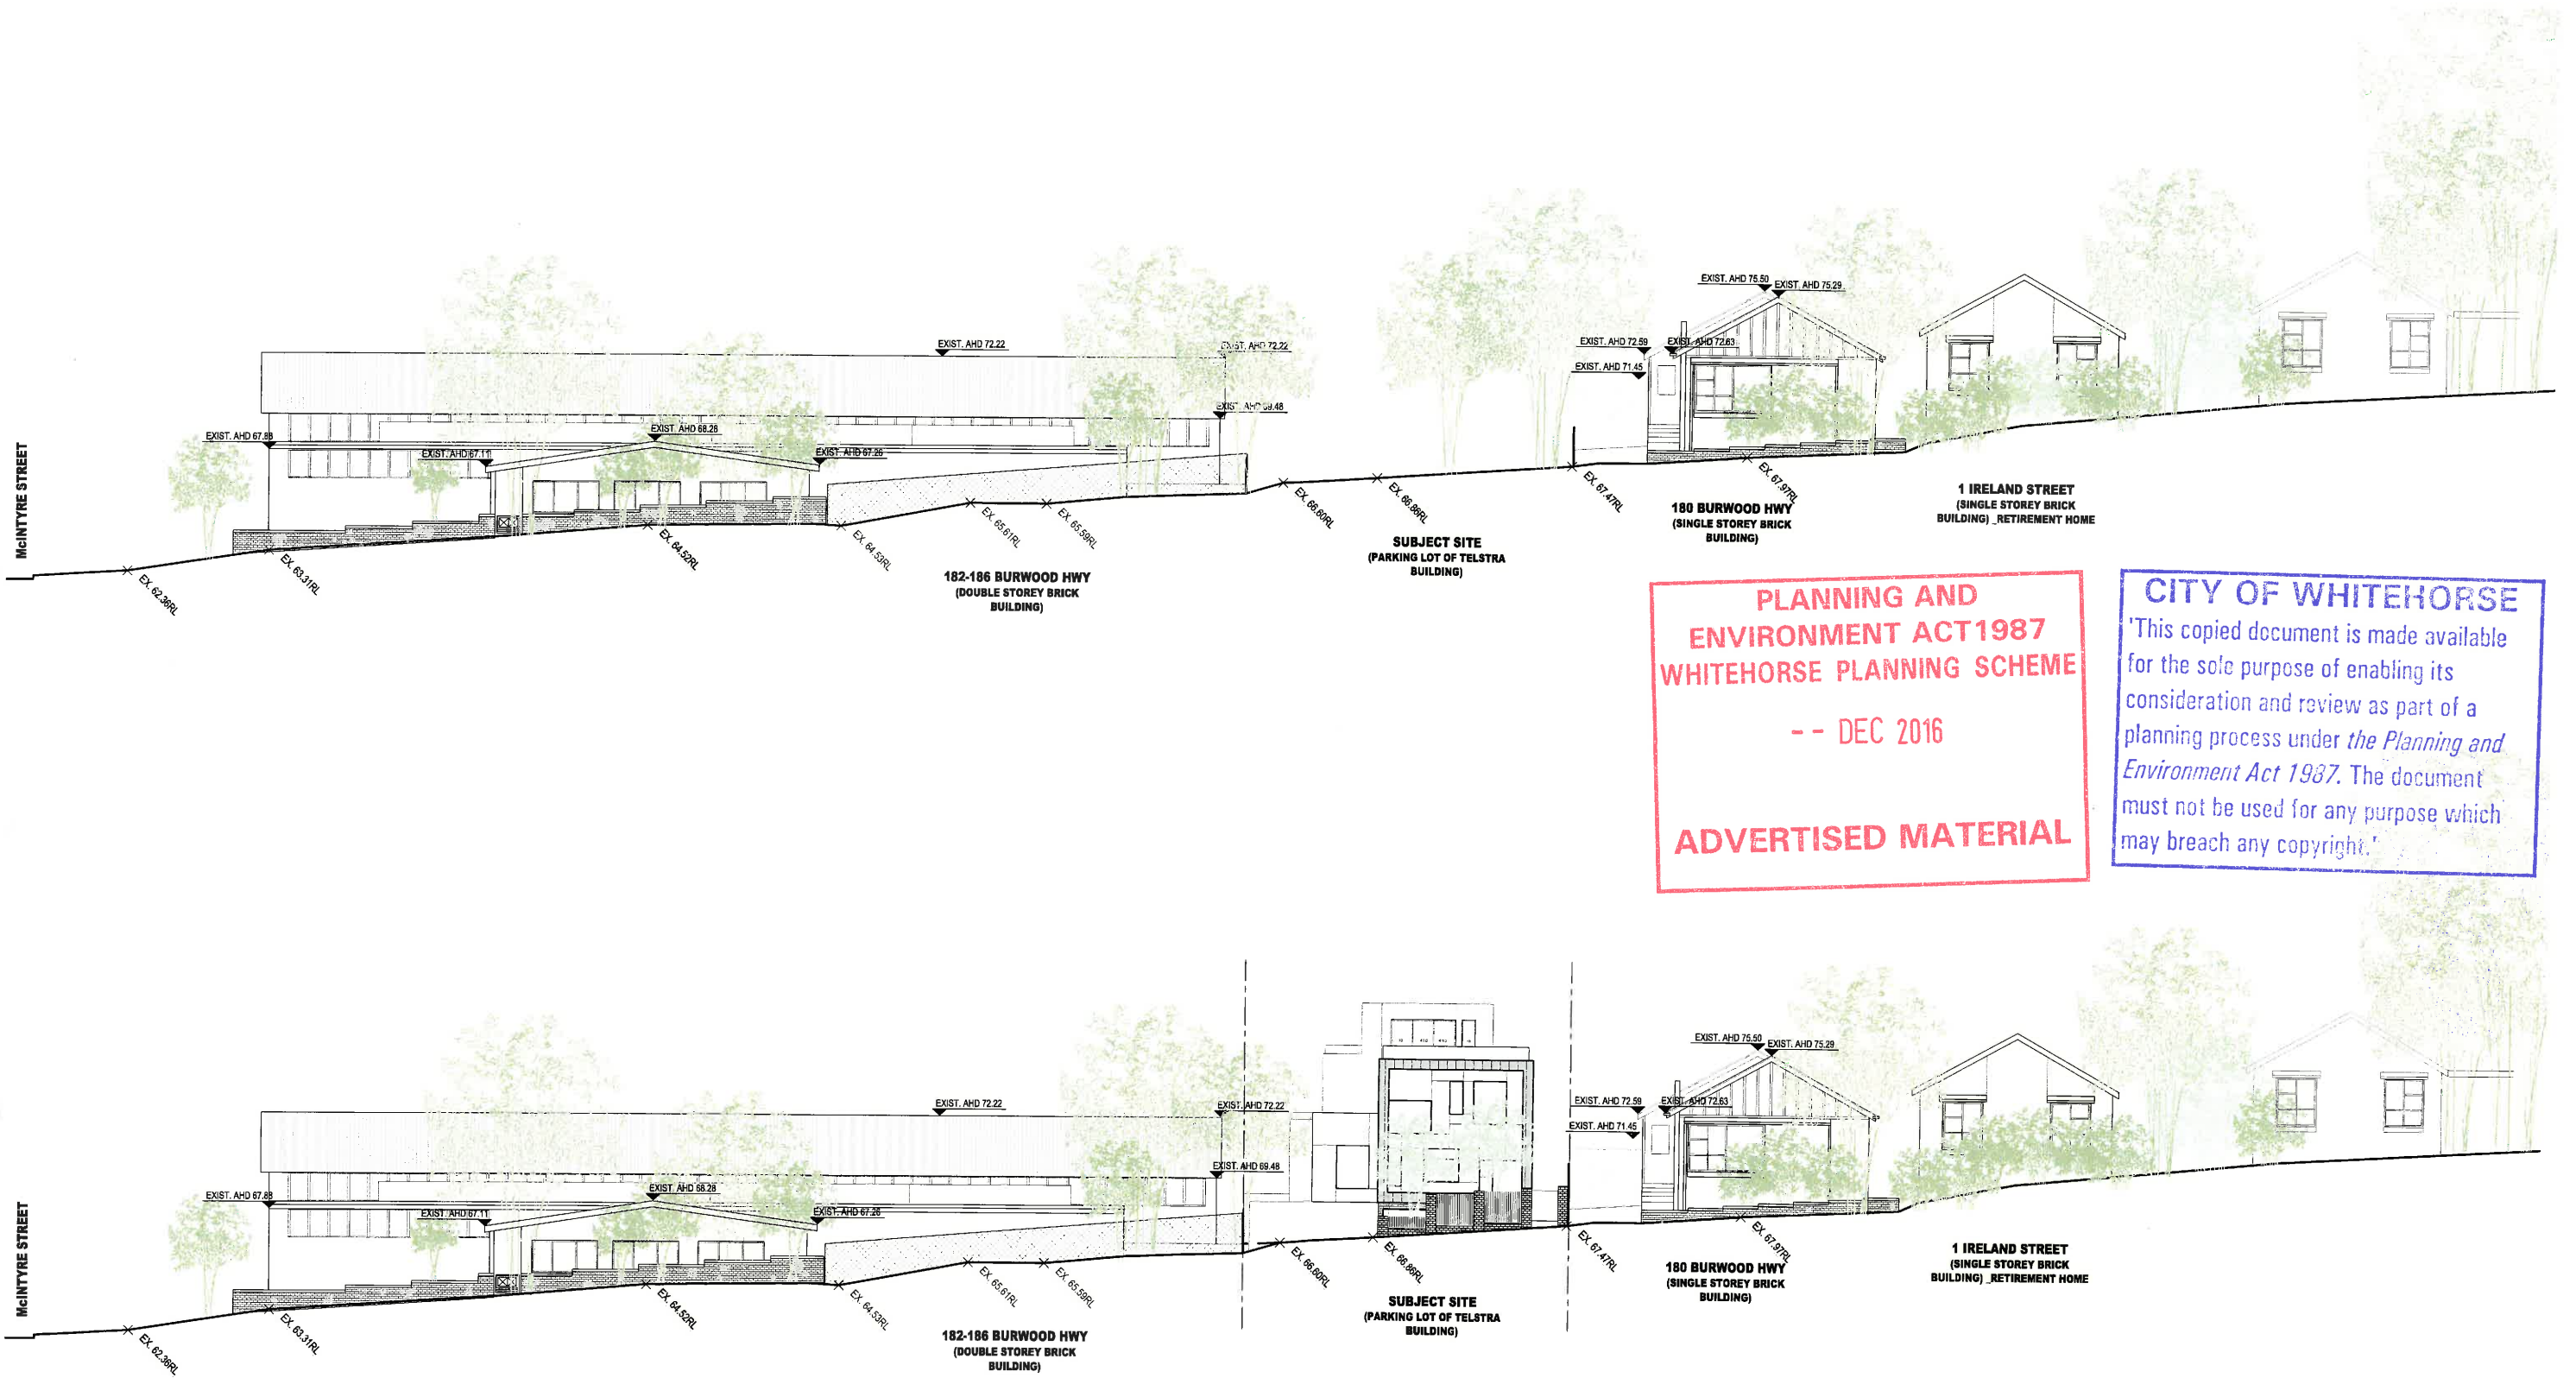

**PLANNING AND
ENVIRONMENT ACT 1987
WHITEHORSE PLANNING SCHEME**

-- DEC 2016

ADVERTISED MATERIAL

CITY OF WHITEHORSE

'This copied document is made available for the sole purpose of enabling its consideration and review as part of a planning process under the *Planning and Environment Act 1987*. The document must not be used for any purpose which may breach any copyright.'

RECEIVED

- 4 NOV 2016

TOWN PLANNING ONLY

© COPYRIGHT 2016 E+M² PTY LTD NOT TO BE COPIED / REPRODUCED WITHOUT CONSENT

<

TOWN PLANNING ONLY

LOCAL AMENITIES (from site)

- LOCAL HISTORY PARK 100m
- BENNETTSWOOD RESERVE 390m
- DEAKIN & COMMUNITY CHILDCARE CO-OPERATIVE 660m
- BUS INTERCHANGE STATION 110m
- HUNGRY JACK'S BURWOOD 120m
- DEAKIN UNIVERSITY MELBOURNE BURWOOD 680m
- THE BESEN CENTRE 930m
- UNITED AGEWELL- NANGARE COMMUNITY 40m
- BP PETROL STATION 370m
- SIA BURWOOD MEDICAL CENTRE 440m
- CAFE ENZO 700m
- MOUNT WAVERLEY CITY SOCCER CLUB 1.0km
- LIGHT RAIL STATION ELGAR RD 40m
- ST SCHOLASTICA'S KINDERGARTEN 1.5km
- ST THOMAS ANGLICAN CHURCH 1.05km
- DANCE UNITED SCHOOL OF DANCE 910m
- PRESBYTERIAN LADIES COLLEGE 75m
- ASHWOOD SCHOOL 1.04km

DESIGN RESPONSE

- A) maintain 'openness' and landscaping towards Burwood highway
- B) landscaped front setback of 5.9m to enhance streetscape and respect the landscape character of the area
- C) recessed second floor to dwelling 1 to minimise visibility from Burwood Highway
- D) concentrate most of the building mass is towards the existing Telstra building
- E) recessive setbacks to each level to reduce visual bulk and provide articulation
- F) two storey dwelling to the rear of the site to reduce height towards adjoining S.P.O.S areas
- G) Maintain existing access from Burwood highway
- H) rear setback to accommodate sewer easement

- 4 NOV 2016

PLANNING AND ENVIRONMENT ACT 1987
WHITEHORSE PLANNING SCHEME
-- DEC 2016
ADVERTISED MATERIAL

CITY OF WHITEHORSE
'This copied document is made available for the sole purpose of enabling its consideration and review as part of a planning process under the Planning and Environment Act 1987. The document must not be used for any purpose which may breach any copyright.'



© COPYRIGHT 2016 EMCTWO PTY. LTD. NOT TO BE COPIED / REPRODUCED WITHOUT CONSENT

e+mc²

LEVEL 5:11 QUEENS ROAD: MELBOURNE: VICTORIA
ACN 165 983 246: ABN 56 165 983 246

REVISIONS:

1. ISSUE FOR TOWN PLANNING

DATE:

28 - 10 - 2016

CONTRACTOR MUST CHECK
ALL DIMENSIONS ON SITE
BEFORE COMMENCING ANY WORK
ARCHITECT TO BE NOTIFIED OF ANY
DISCREPANCIES FOR CLARIFICATION

TOWNHOUSE DEVELOPMENT
184 BURWOOD HWY
BURWOOD VIC 3125


NOTE: NOT FOR CONSTRUCTION

PROPOSED - DESIGN RESPONSE PLAN

CHECKED BY:	DRAWN BY: H.H.	PROJECT NO: -	REVISION NO:
CAD REF:	SCALE: 1:750 @ A3	DERIVED FROM:	DRAWING No:
	DATE: MARCH 2016		TP 2.0

CITY OF WHITEHORSE
This copied document is made available for the sole purpose of enabling its consideration and review as part of a planning process under the Planning and Environment Act 1987. The document must not be used for any purpose which may breach any copyright.

**PLANNING AND ENVIRONMENT ACT 1987
WHITEHORSE PLANNING SCHEME**
-- DEC 2016
ADVERTISED MATERIAL

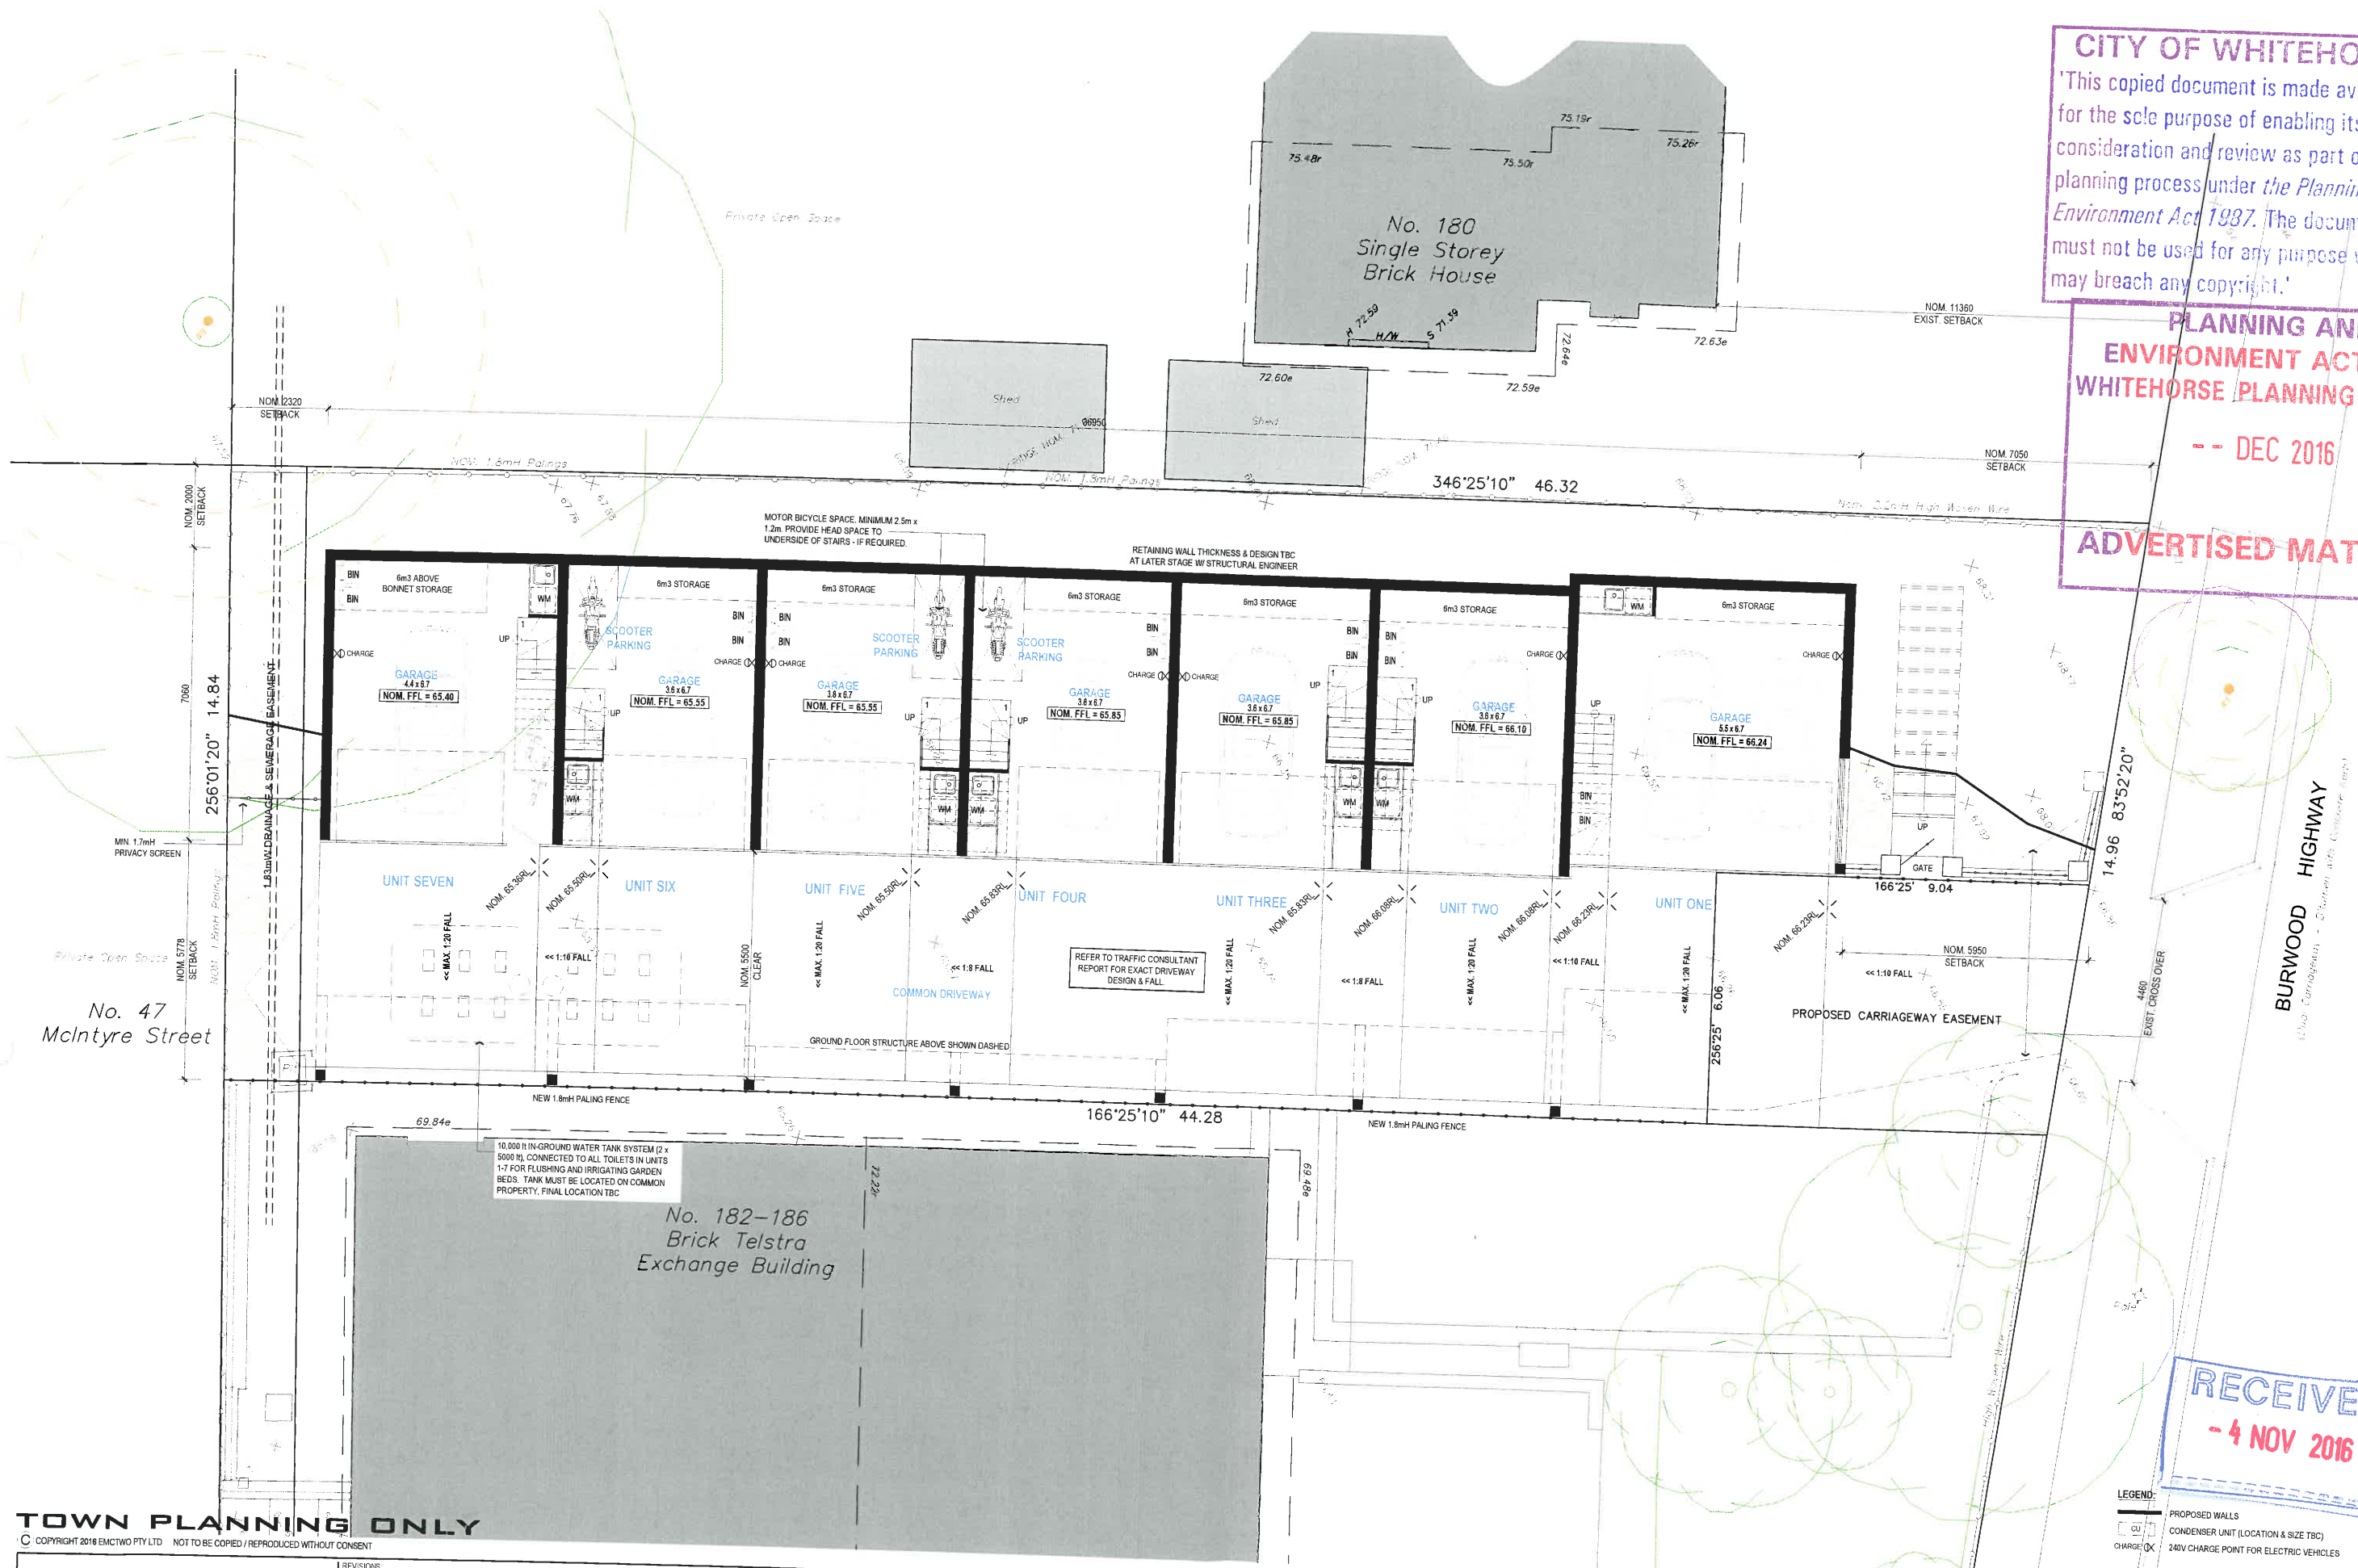

TOWN PLANNING ONLY
© COPYRIGHT 2016 EMC20 PTY LTD NOT TO BE COPIED / REPRODUCED WITHOUT CONSENT

REVISIONS	DATE
TOWN PLANNING SUBMISSION	28-10-2016


NOTE:
CONTRACTOR MUST CHECK ALL DIMENSIONS ON SITE BEFORE COMMENCING ANY WORK ARCHITECT TO BE NOTIFIED OF ANY DISCREPANCIES FOR CLARIFICATION

**TOWNHOUSE DEVELOPMENT
184 BURWOOD HWY
BURWOOD VIC 3125**

PROPOSED - LOWER FLOOR PLAN			
CHECKED BY	DRAWN BY	PROJECT NO.	REVISION NO.
CAD REF	SCALE: 1:100 @ A2	DERIVED FROM DRAWING NO.	DRAWN BY
DATE: MARCH 2016			TP 3.0

RECEIVED
- 4 NOV 2016

LEGEND:
PROPOSED WALLS
CONDENSER UNIT (LOCATION & SIZE TBC)
240V CHARGE POINT FOR ELECTRIC VEHICLES

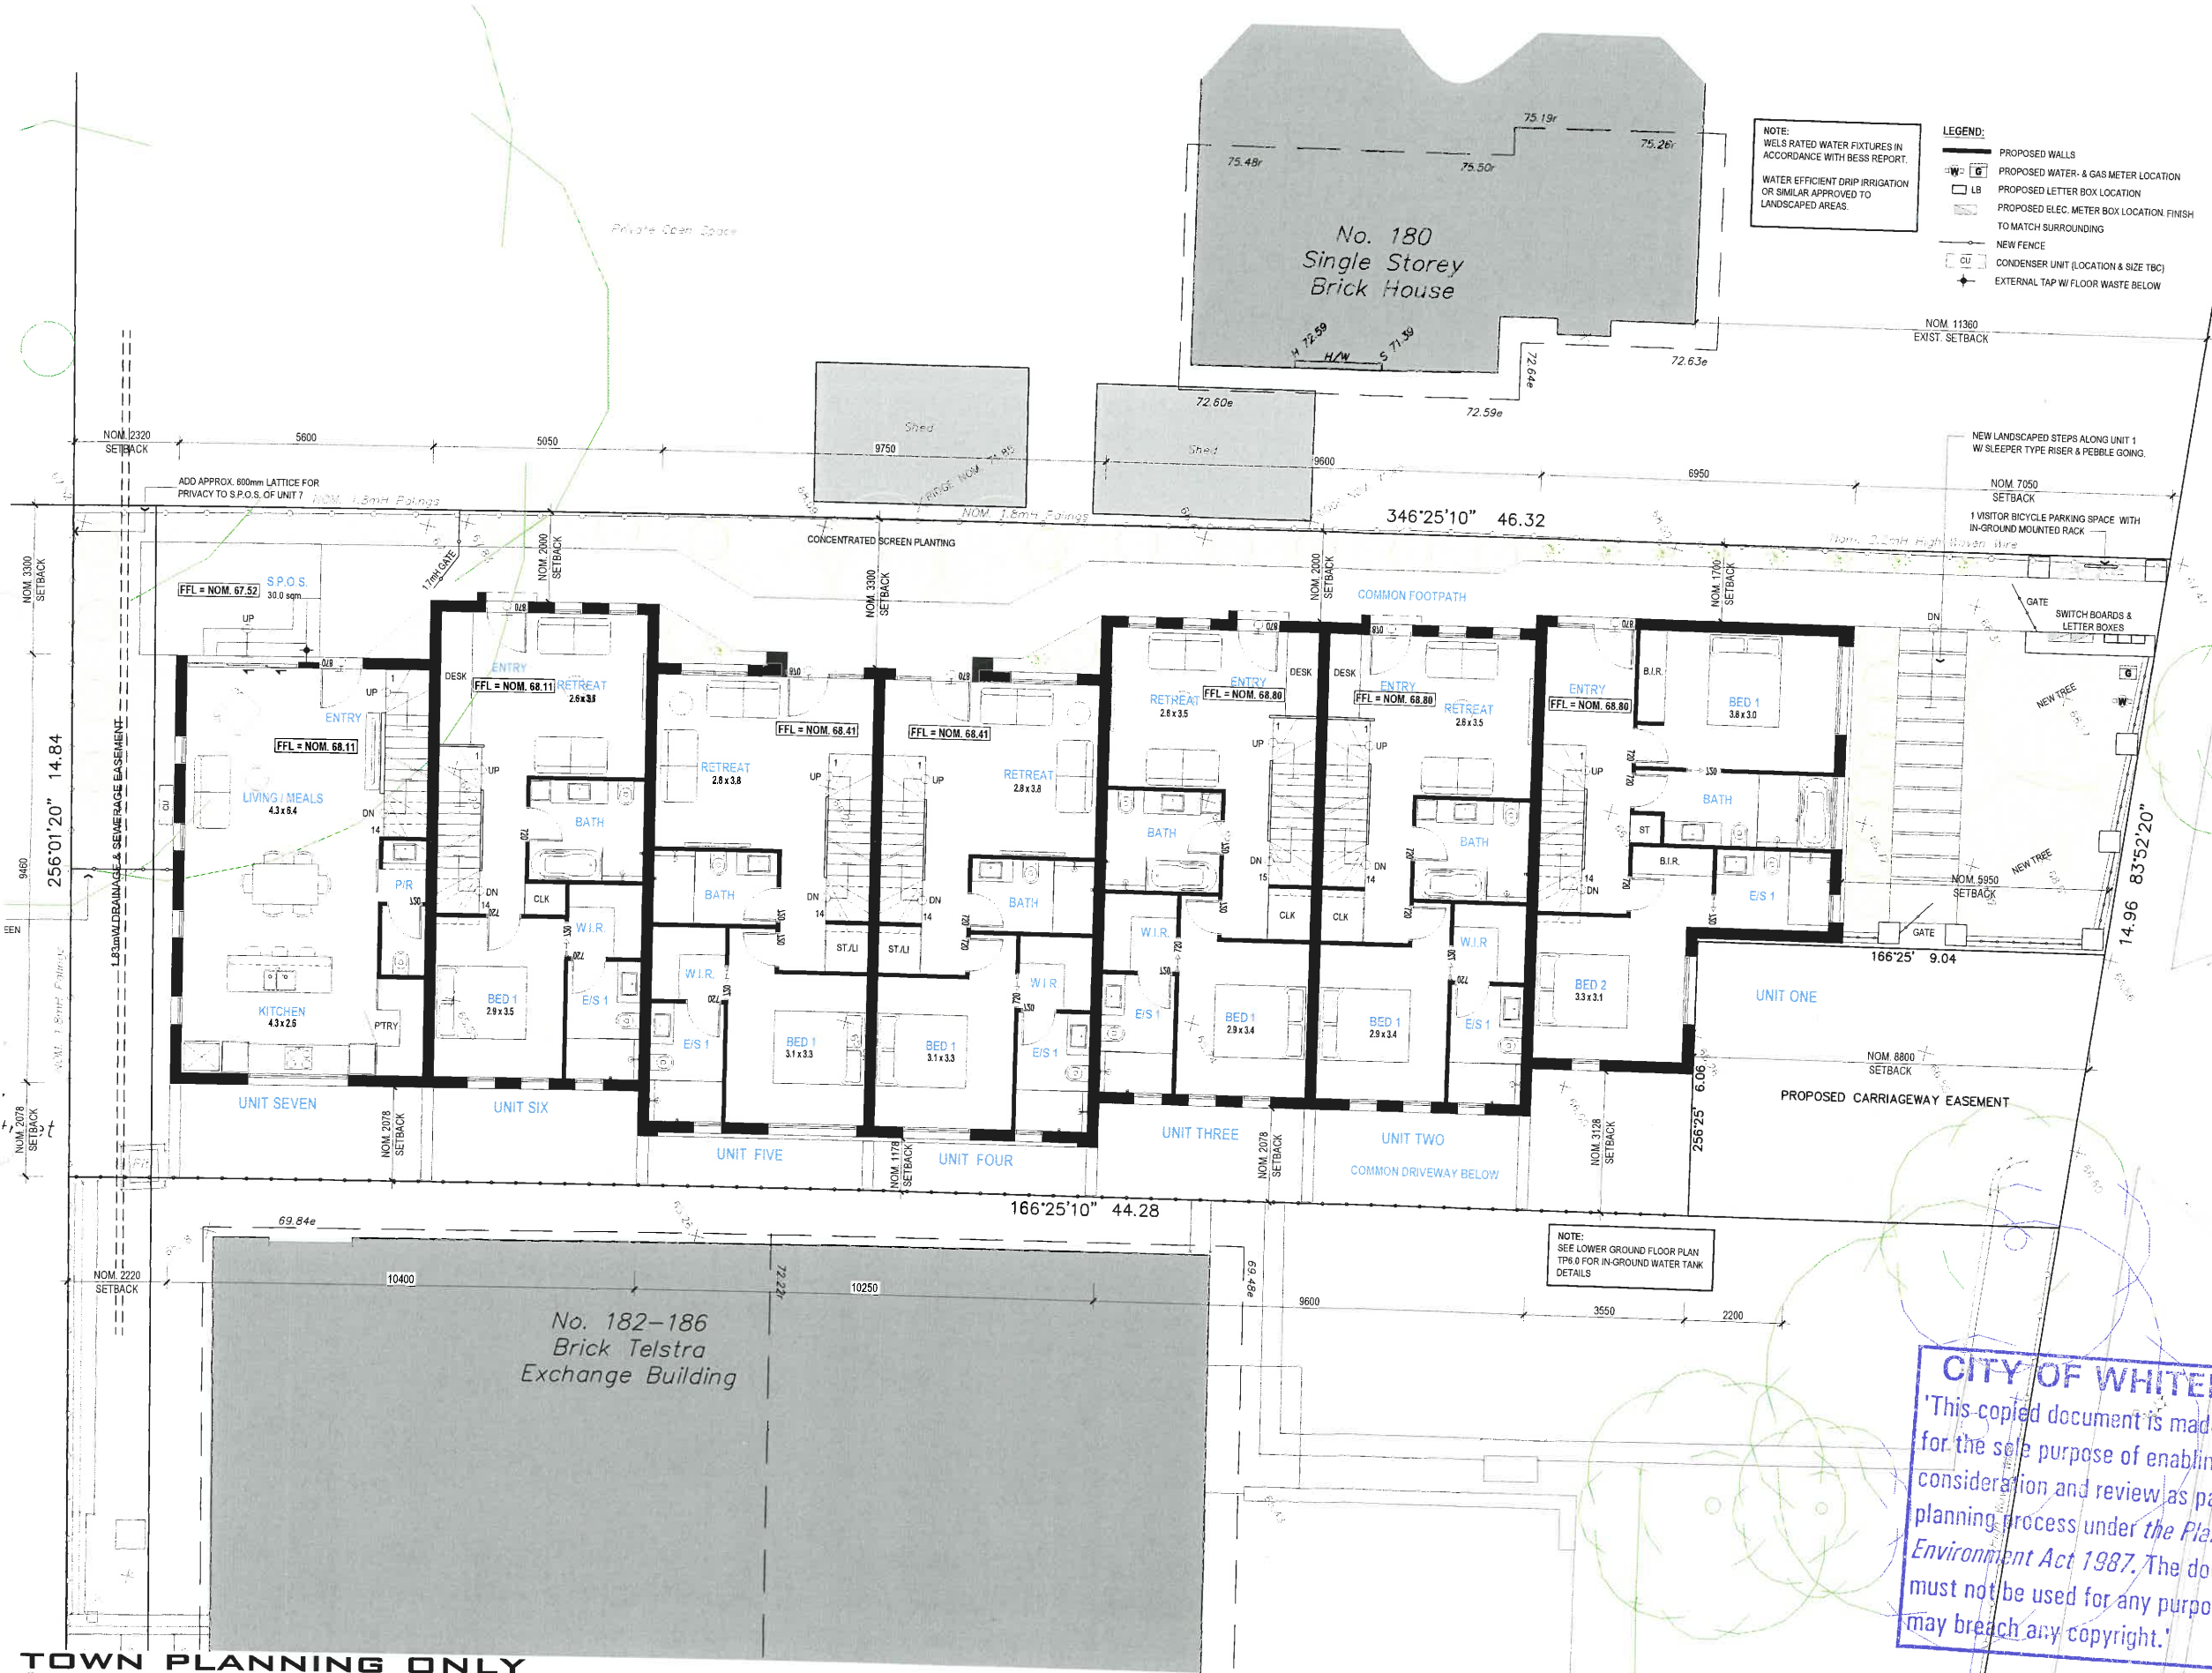

184 BURWOOD - SITE ANALYSIS			
SITE AREA	SQM		
NOM. 672	100.0%		
SITE COVERAGE	393.0	58.5%	
PERMEABLE AREA	170.1	25.3%	

UNIT ONE (3 BED, 3 1/2 BATH)		SQM
GROUND FLOOR AREA	58.5	
FIRST FLOOR AREA	48.0	
SECOND FLOOR AREA	22.7	
OVERALL LIVING AREA	129.2	
LF - GARAGE/STORAGE	46.2	
FF - BALCONY	10.6	
ROOF - TERRACE	16.5	
(NOTE: AREAS INCLUDE STRUCTURE)		

UNIT TWO+THREE (2 1/2 BED, 3 BATH)		SQM
GROUND FLOOR AREA	51.6	
FIRST FLOOR AREA	38.0	
SECOND FLOOR AREA	26.4	
OVERALL LIVING AREA	116.0	
LF - GARAGE/STORAGE	33.1	
FF - BALCONY	8.5	
SF - BALCONY	8.0	
(NOTE: AREAS INCLUDE STRUCTURE)		

UNIT FOUR+FIVE (2 1/2 BED, 3 1/2 BATH)		SQM
GROUND FLOOR AREA	51.8	
FIRST FLOOR AREA	43.0	
SECOND FLOOR AREA	29.1	
OVERALL LIVING AREA	123.9	
LF - GARAGE/STORAGE	34.4	
FF - BALCONY	8.5	
SF - BALCONY	6.6	
(NOTE: AREAS INCLUDE STRUCTURE)		

UNIT SIX (2 1/2 BED, 3 BATH)		SQM
GROUND FLOOR AREA	51.9	
FIRST FLOOR AREA	34.0	
SECOND FLOOR AREA	30.7	
OVERALL LIVING AREA	116.6	
LF - GARAGE/STORAGE	33.2	
FF - BALCONY	8.0	
(NOTE: AREAS INCLUDE STRUCTURE)		

UNIT SEVEN (2 BED, 1 1/2 BATH)		SQM
GROUND FLOOR AREA	54.1	
FIRST FLOOR AREA	40.0	
OVERALL LIVING AREA	94.1	
LF - GARAGE/STORAGE	36.9	
FF - P.O.S.	35.3	
(NOTE: AREAS INCLUDE STRUCTURE)		

PLANNING AND ENVIRONMENT ACT 1987
WHITEHORSE PLANNING SCHEME
-- DEC 2016
ADVERTISED MATERIAL

CITY OF WHITEHORSE
'This copied document is made available for the sole purpose of enabling its consideration and review as part of a planning process under the Planning and Environment Act 1987. The document must not be used for any purpose which may breach any copyright.'

RECEIVED
- 4 NOV 2016

TOWN PLANNING ONLY

© COPYRIGHT 2016 EMCTWO PTY LTD NOT TO BE COPIED / REPRODUCED WITHOUT CONSENT

e+mc²

LEVEL 5/11 QUEENS ROAD, MELBOURNE, VICTORIA
ACN 185 983 246 ABN 56 185 983 246

REVISIONS	DATE
TOWN PLANNING SUBMISSION	28-10-2016


NOTE:
CONTRACTOR MUST CHECK ALL DIMENSIONS ON SITE BEFORE COMMENCING ANY WORK ARCHITECT TO BE NOTIFIED OF ANY DISCREPANCIES FOR CLARIFICATION

TOWNHOUSE DEVELOPMENT
184 BURWOOD HWY
BURWOOD VIC 3125

NOTE: NOT FOR CONSTRUCTION

PROPOSED - GROUND FLOOR PLAN

CHECKED BY	DRAWN BY	SE	PROJECT NO.	REVISION NO.
CAD REF	SCALE	1:100 @ A2	DERIVED FROM	DRAWING NO.
DATE	MARCH 2016			TP 410

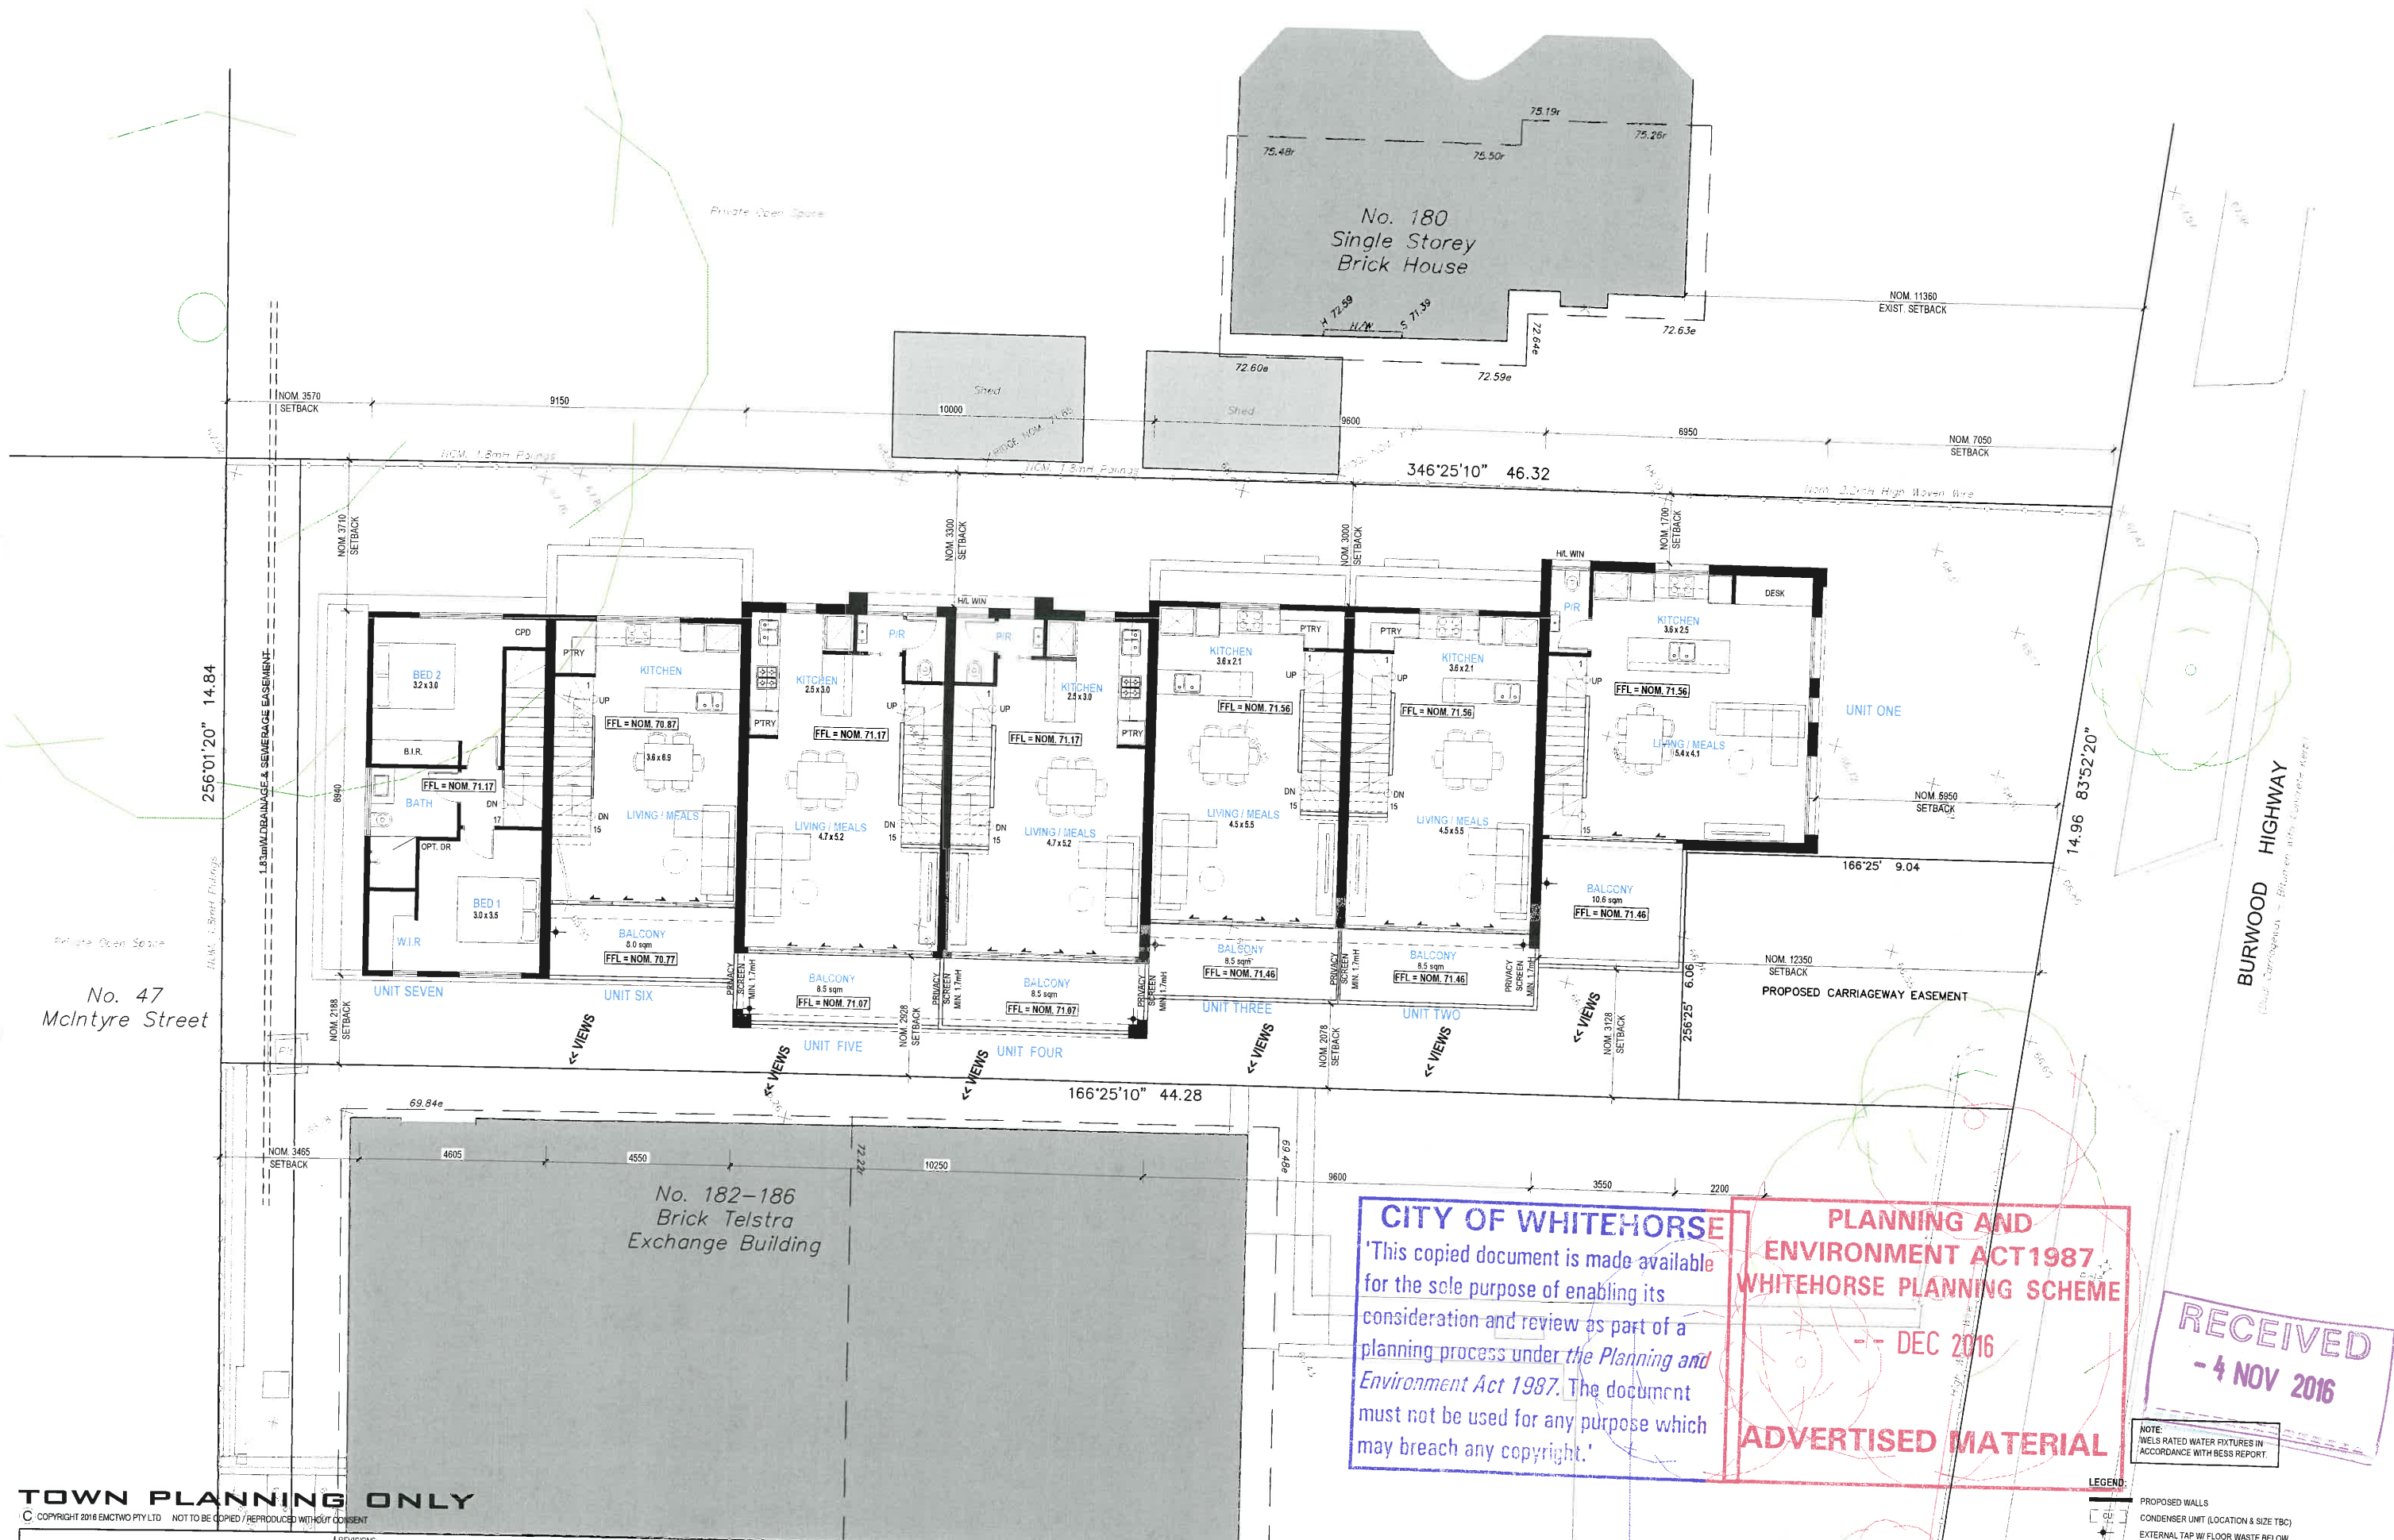

CITY OF WHITEHORSE
'This copied document is made available for the sole purpose of enabling its consideration and review as part of a planning process under the Planning and Environment Act 1987. The document must not be used for any purpose which may breach any copyright.'

PLANNING AND ENVIRONMENT ACT 1987
WHITEHORSE PLANNING SCHEME
-- DEC 2016
ADVERTISED MATERIAL

RECEIVED
- 4 NOV 2016

NOTE: WELS RATED WATER FIXTURES IN ACCORDANCE WITH BESS REPORT.

LEGEND:
PROPOSED WALLS
CONDENSER UNIT (LOCATION & SIZE TBC)
EXTERNAL TAP W/ FLOOR WASTE BELOW

NOTE: NOT FOR CONSTRUCTION


TOWN PLANNING ONLY
© COPYRIGHT 2016 EMC TWO PTY LTD NOT TO BE COPIED / REPRODUCED WITHOUT CONSENT

REVISIONS	DATE
TOWN PLANNING SUBMISSION	28-10-2016

NOTE: CONTRACTOR MUST CHECK ALL DIMENSIONS ON SITE BEFORE COMMENCING ANY WORK ARCHITECT TO BE NOTIFIED OF ANY DISCREPANCIES FOR CLARIFICATION

TOWNHOUSE DEVELOPMENT
184 BURWOOD HWY
BURWOOD VIC 3125

PROPOSED - FIRST FLOOR PLAN			
CHECKED BY	DRAWN BY	PROJECT NO.	REVISION NO.
CAD REF	SCALE: 1:100 @ A2	DERIVED FROM	DRAWING NO.
DATE: MARCH 2016			TP 5.0

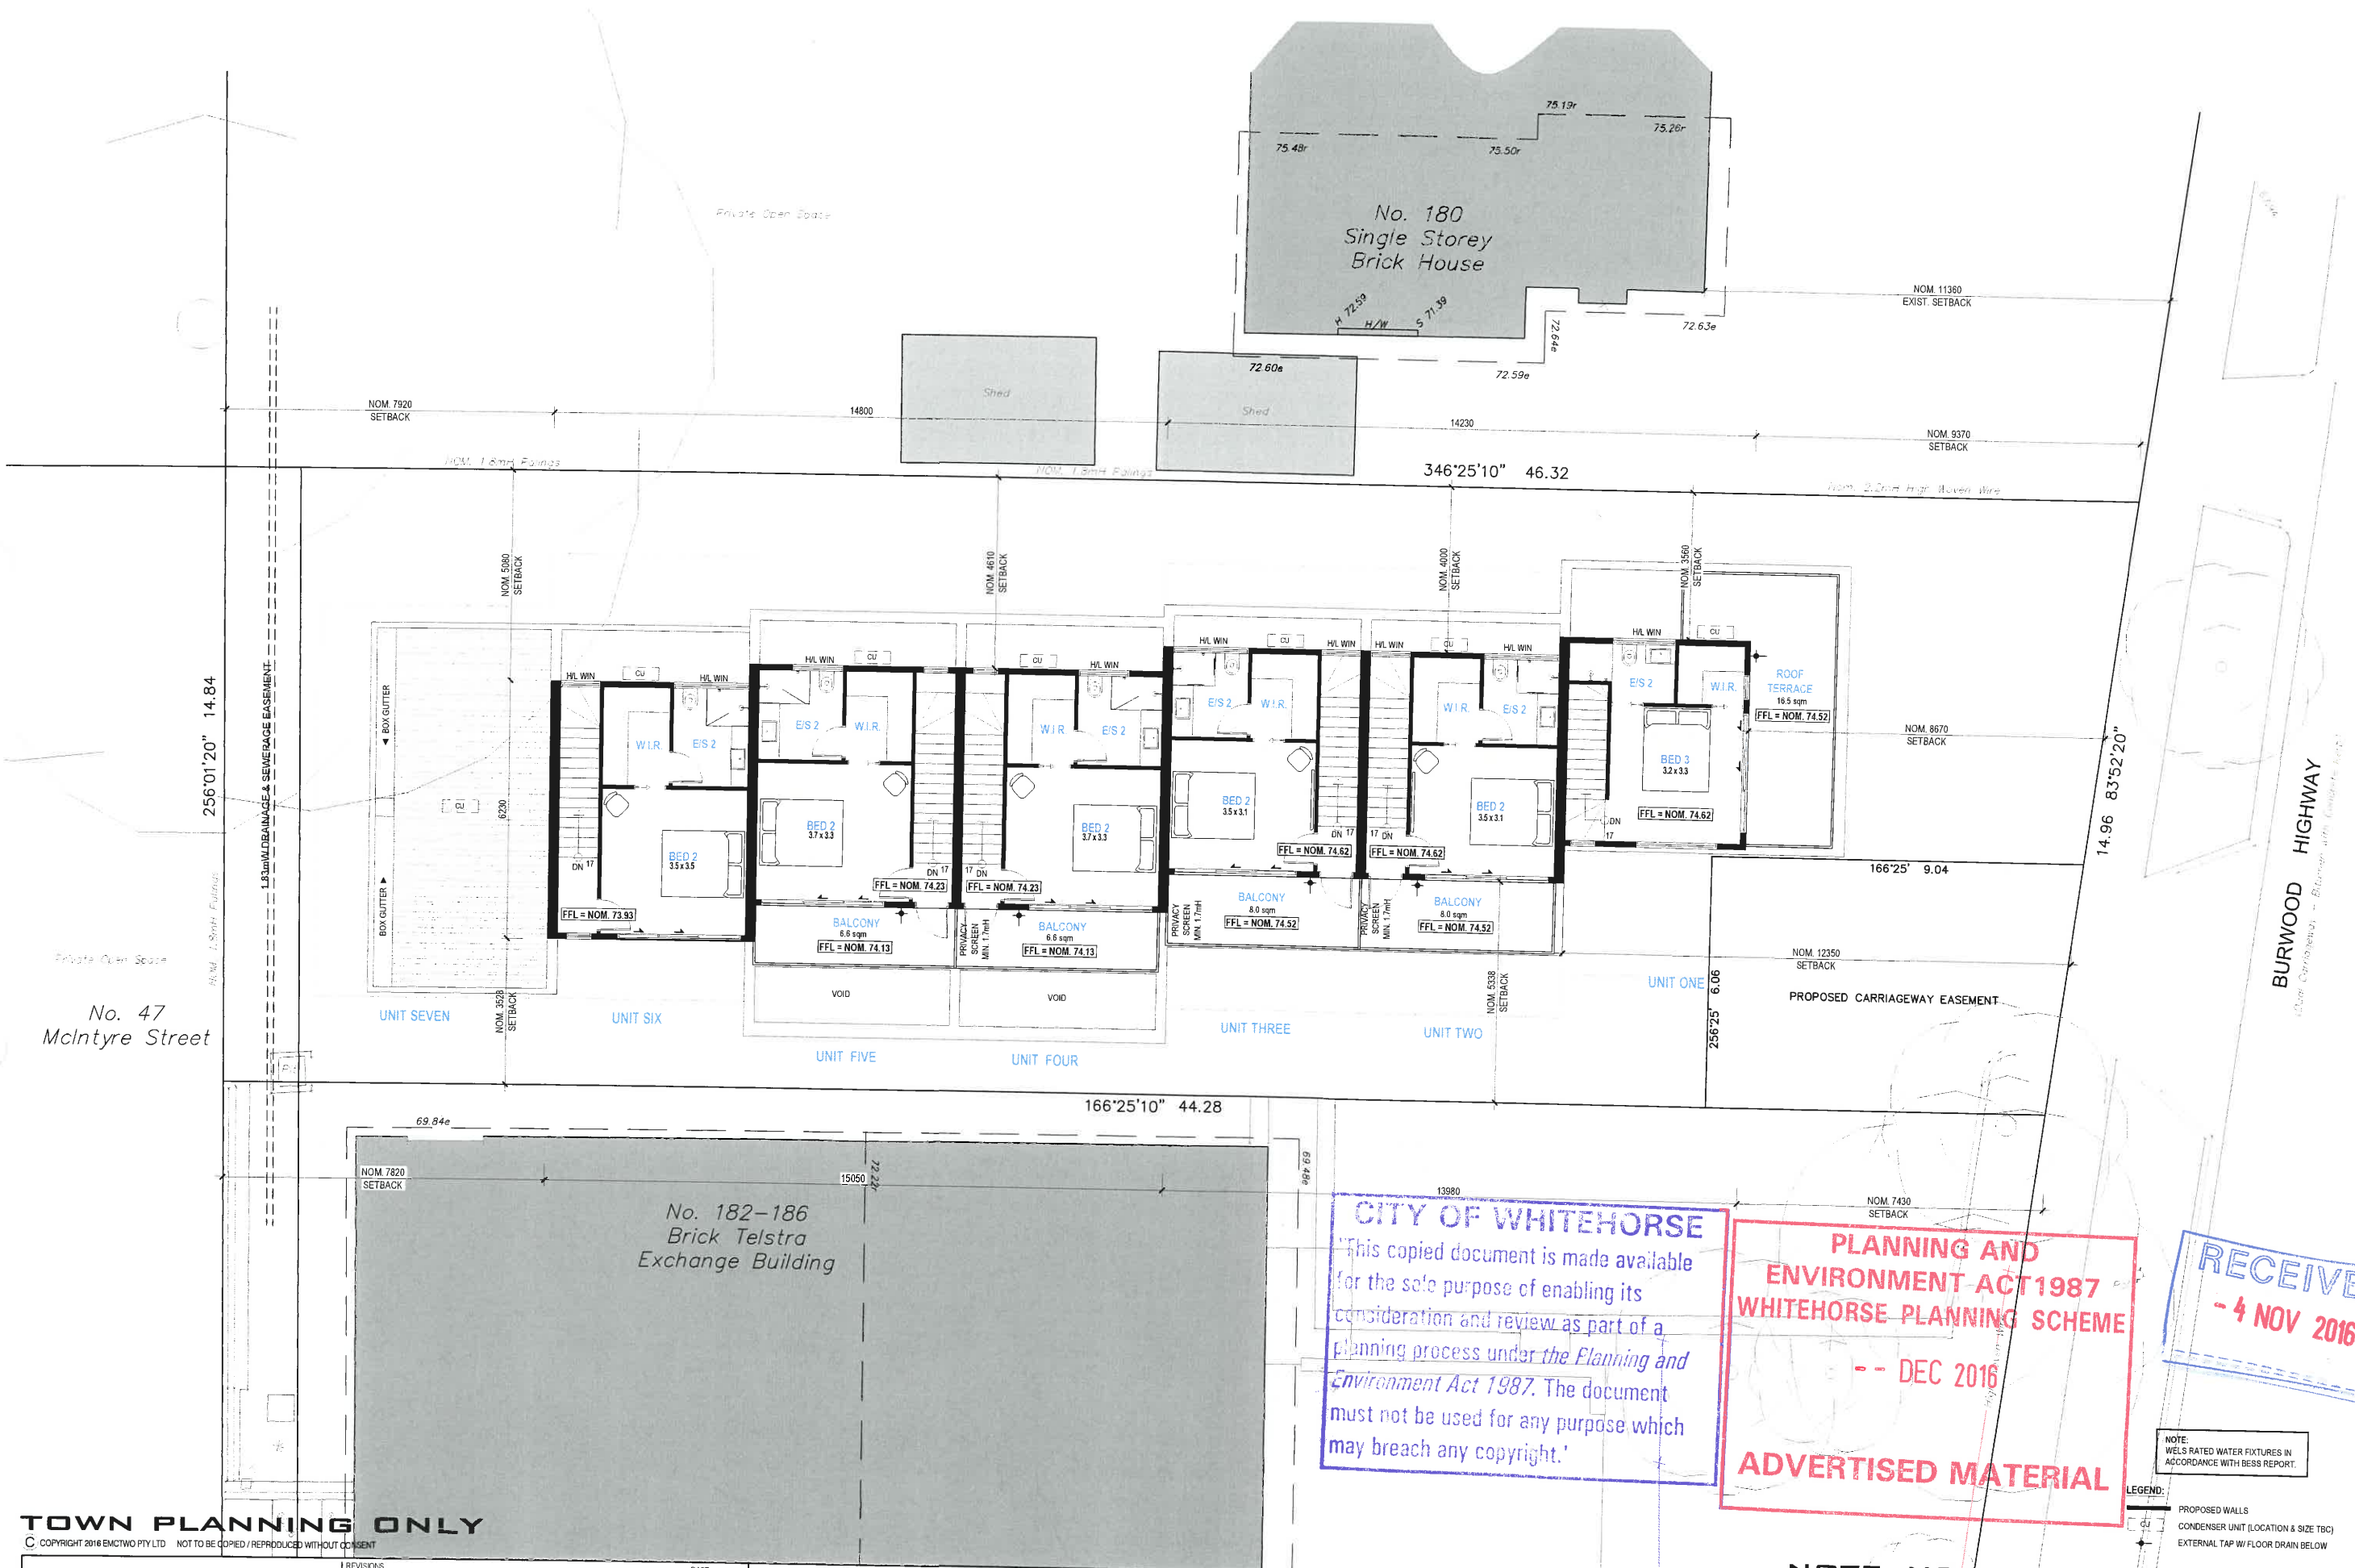

CITY OF WHITEHORSE
This copied document is made available for the sole purpose of enabling its consideration and review as part of a planning process under the Planning and Environment Act 1987. The document must not be used for any purpose which may breach any copyright.

PLANNING AND ENVIRONMENT ACT 1987
WHITEHORSE PLANNING SCHEME
-- DEC 2016
ADVERTISED MATERIAL

RECEIVED
- 4 NOV 2016

NOTE: WELS RATED WATER FIXTURES IN ACCORDANCE WITH BESS REPORT.

LEGEND:
PROPOSED WALLS
CONDENSER UNIT (LOCATION & SIZE TBC)
EXTERNAL TAP W/ FLOOR DRAIN BELOW

NOTE: NOT FOR CONSTRUCTION

TOWN PLANNING ONLY
© COPYRIGHT 2016 E+MC2 PTY LTD. NOT TO BE COPIED / REPRODUCED WITHOUT CONSENT


REVISIONS	DATE
TOWN PLANNING SUBMISSION	28.10.2016

NOTE: CONTRACTOR MUST CHECK ALL DIMENSIONS ON SITE BEFORE COMMENCING ANY WORK. ARCHITECT TO BE NOTIFIED OF ANY DISCREPANCIES FOR CLARIFICATION.

TOWNHOUSE DEVELOPMENT
184 BURWOOD HWY
BURWOOD VIC 3125

PROPOSED - SECOND FLOOR PLAN			
CHECKED BY	DRAWN BY	PROJECT NO.	REVISION NO.
CAO REF	SCALE 1:100 @ A2	DERIVED FROM	DRAWING NO.
DATE	MARCH 2016		TP 6.0

CITY OF WHITEHORSE
'This copied document is made available for the sole purpose of enabling its consideration and review as part of a planning process under the Planning and Environment Act 1987. The document must not be used for any purpose which may breach any copyright.'

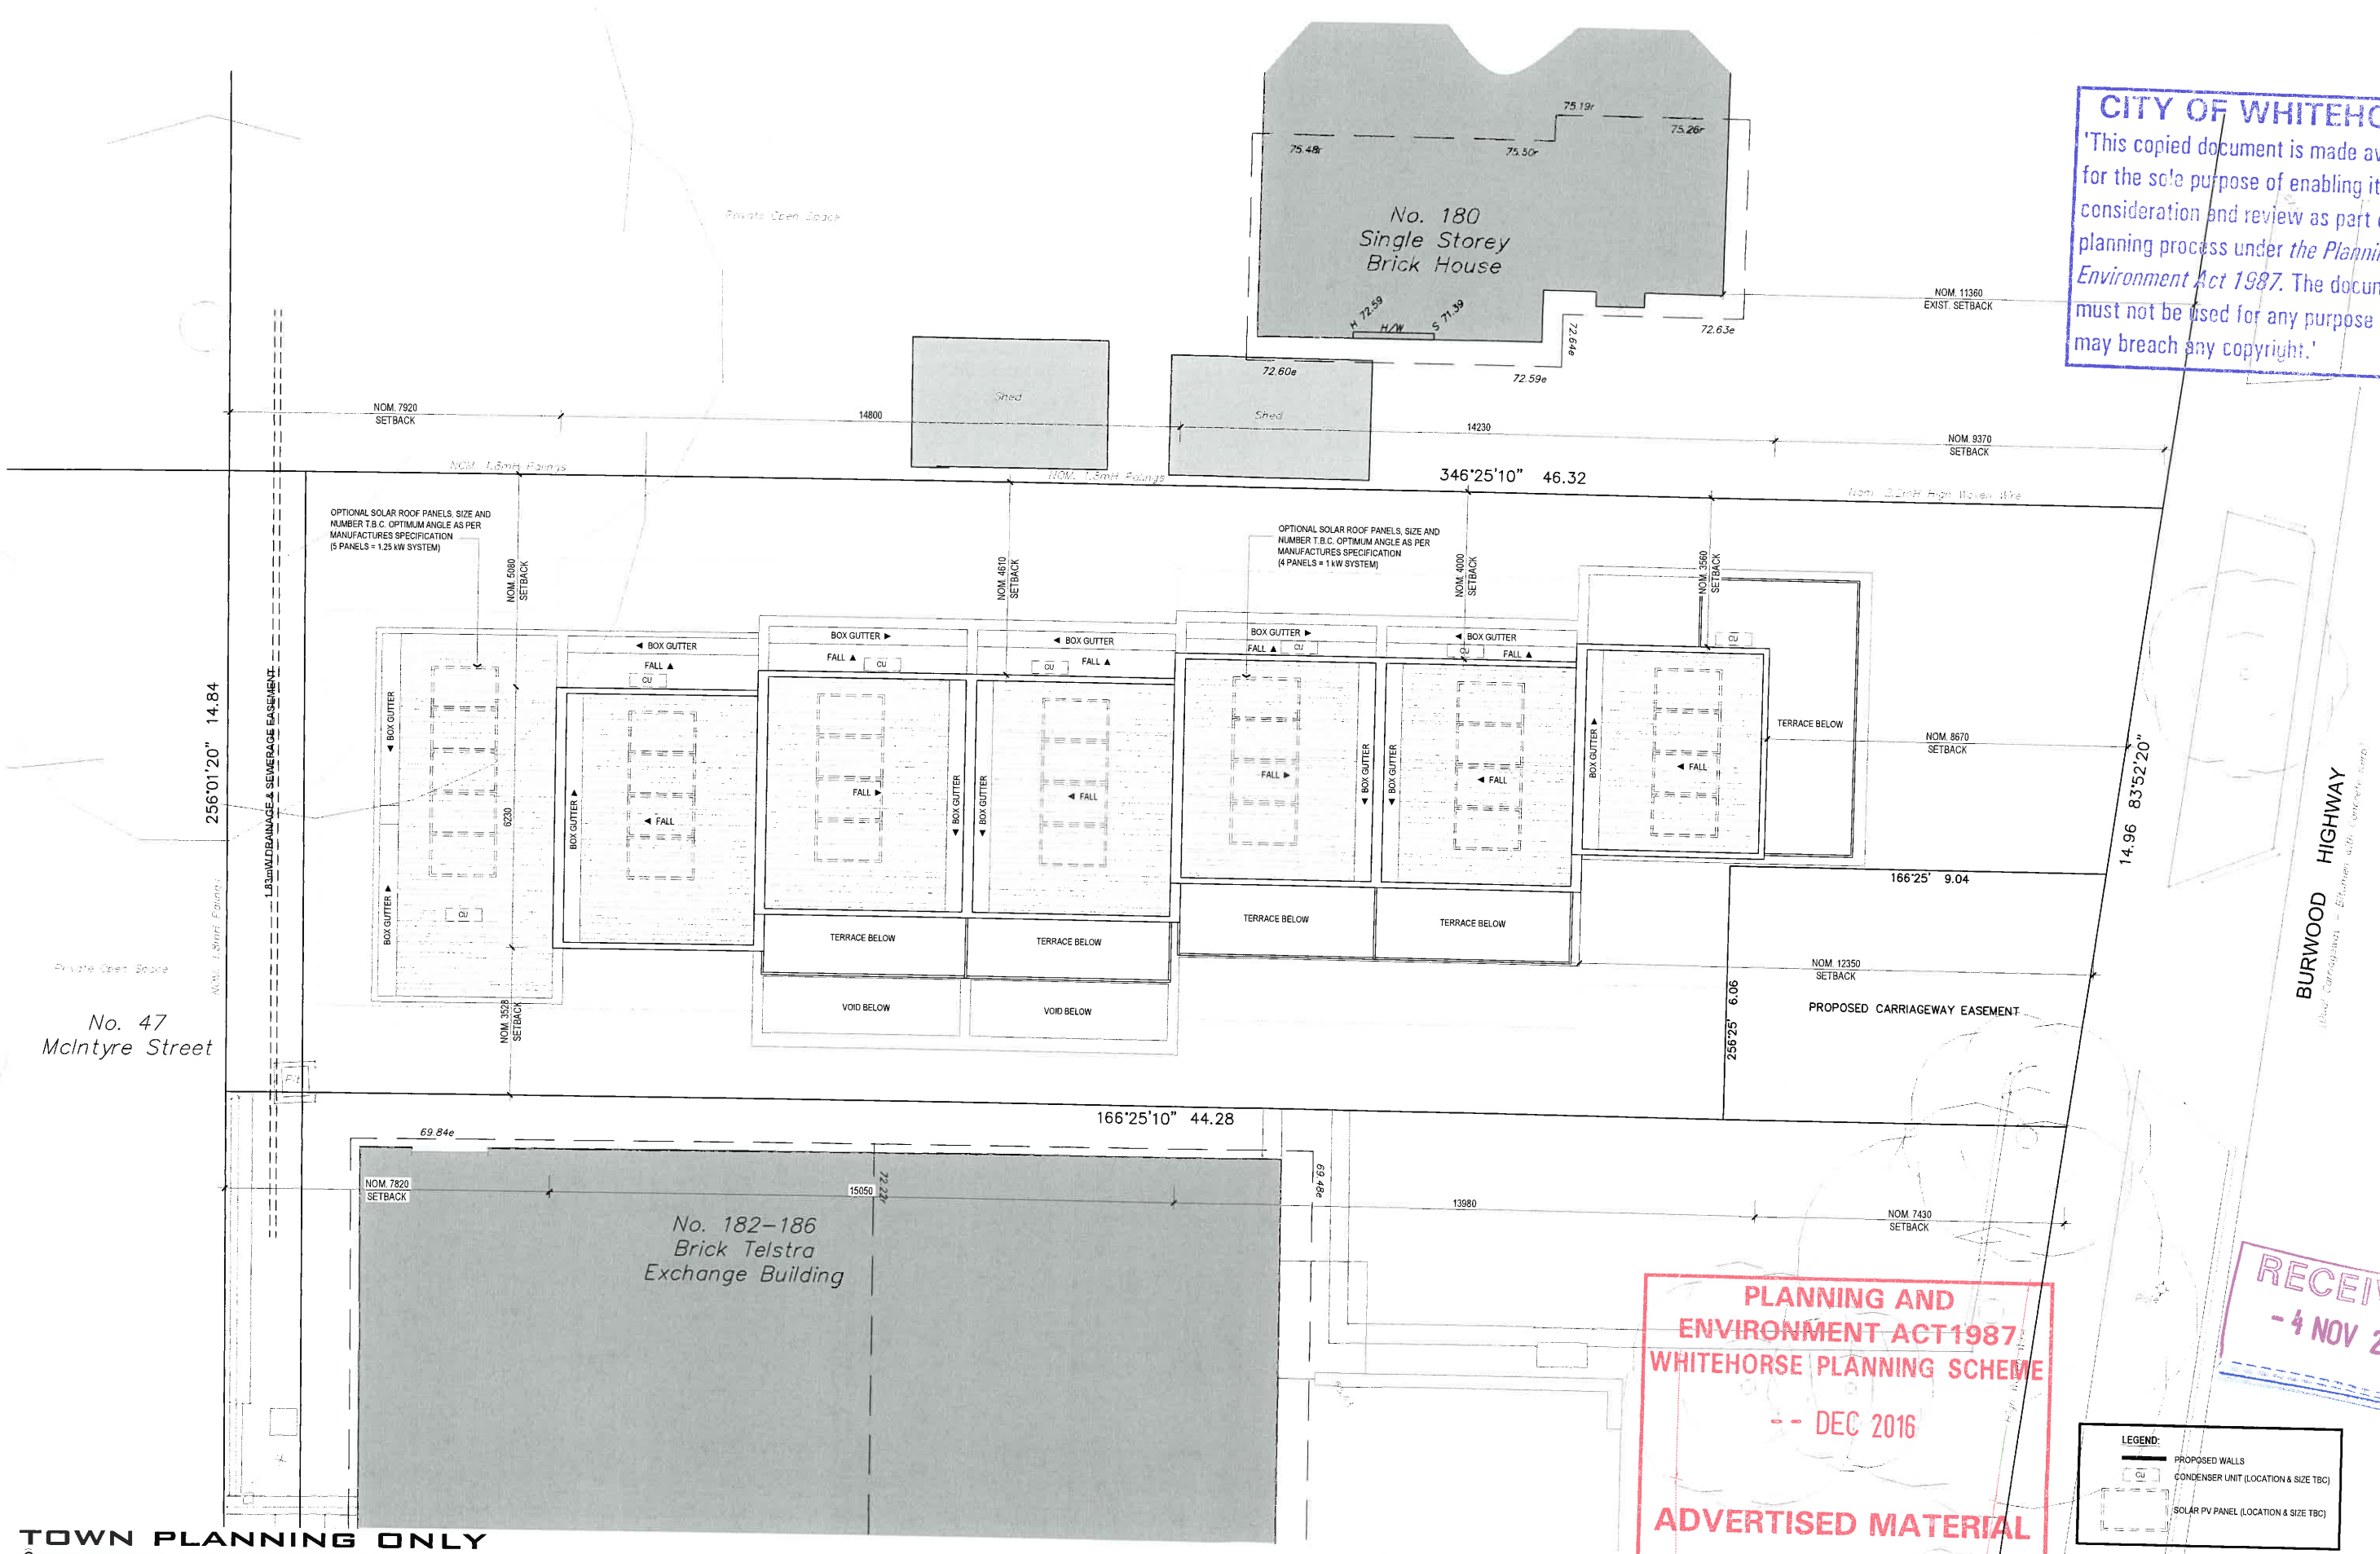

PLANNING AND ENVIRONMENT ACT 1987
WHITEHORSE PLANNING SCHEME
-- DEC 2016
ADVERTISED MATERIAL

RECEIVED
- 4 NOV 2016

LEGEND:
- PROPOSED WALLS
- CONDENSER UNIT (LOCATION & SIZE TBC)
- SOLAR PV PANEL (LOCATION & SIZE TBC)

TOWN PLANNING ONLY
© COPYRIGHT 2016 EMCTWO PTY LTD NOT TO BE COPIED / REPRODUCED WITHOUT CONSENT

REVISIONS	DATE
1. TOWN PLANNING SUBMISSION	28.10.2016

NOTE:
CONTRACTOR MUST CHECK ALL DIMENSIONS ON SITE BEFORE COMMENCING ANY WORK. ARCHITECT TO BE NOTIFIED OF ANY DISCREPANCIES FOR CLARIFICATION

TOWNHOUSE DEVELOPMENT 184 BURWOOD HWY BURWOOD VIC 3125			
PROPOSED - ROOF PLAN			
CHECKED BY	DRAWN BY	PROJECT NO.	REVISION NO.
CAD REF	SCALE	DERIVED FROM	DRAWING NO.
DATE	MARCH 2015		TP 7.0

NORTH-EAST ELEVATION



**PLANNING AND
ENVIRONMENT ACT 1987
WHITEHORSE PLANNING SCHEME**

ADVERTISED MATERIAL

DEC 2016

CITY OF WHITEHORSE

'This copied document is made available for the sole purpose of enabling its consideration and review as part of a planning process under the Planning and Environment Act 1987. The document must not be used for any purpose which may breach any copyright.'


NOTE:

- PLEASE REFER TO COLOURED ELEVATIONS FOR EXACT MATERIAL FINISH.
- ALL OBSCURE GLAZING WITH NOT MORE THAN 25 PER CENT TRANSPARENCY.
- EXTERNAL LIGHTING TO BE CONTROLLED BY MOTION DETECTOR.

LEGEND

- SLD SLIDING PANEL
- OSLD OBSCURE SLIDING PANEL
- FG FIXED GLAZING
- OFG OBSCURE FIXED GLAZING
- AW AWNING WINDOW
- OAW OBSCURE AWNING WINDOW

SOUTH-WEST ELEVATION

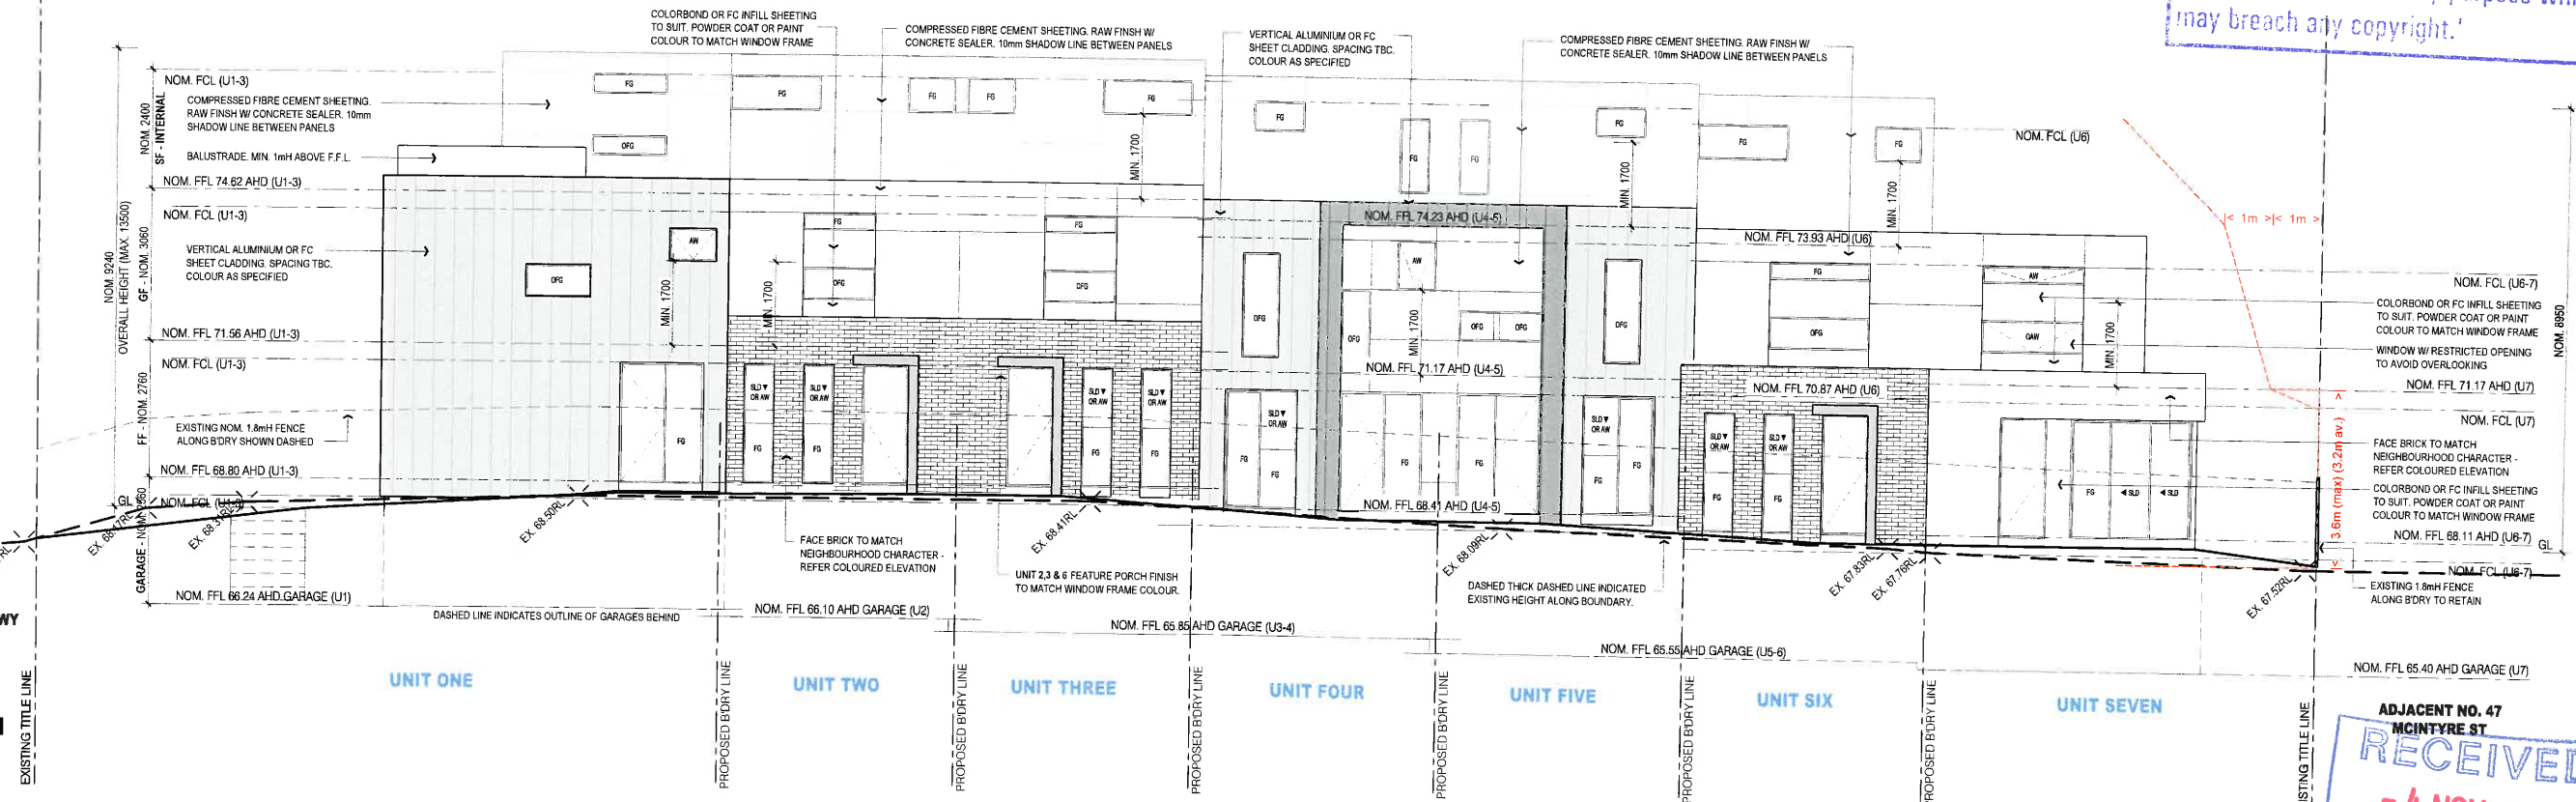

RECEIVED

- 4 NOV 2016

TOWN PLANNING ONLY

© COPYRIGHT 2016 EMC TWO PTY LTD. NOT TO BE COPIED / REPRODUCED WITHOUT CONSENT


REVISIONS	DATE
1. TOWN PLANNING SUBMISSION	28-10-2016

NOTE:
CONTRACTOR MUST CHECK ALL DIMENSIONS ON SITE BEFORE COMMENCING ANY WORK ARCHITECT TO BE NOTIFIED OF ANY DISCREPANCIES FOR CLARIFICATION

**TOWNHOUSE DEVELOPMENT
184 BURWOOD HWY
BURWOOD VIC 3125**

NOTE: NOT FOR CONSTRUCTION

PROPOSED - NE & SW ELEVATIONS			
CHECKED BY	DRAWN BY	S.E.	PROJECT NO.
CAD REF	SCALE	1:100 @ A2	DERIVED FROM
DATE	MARCH 2016	DRAWING NO	TP 8.0

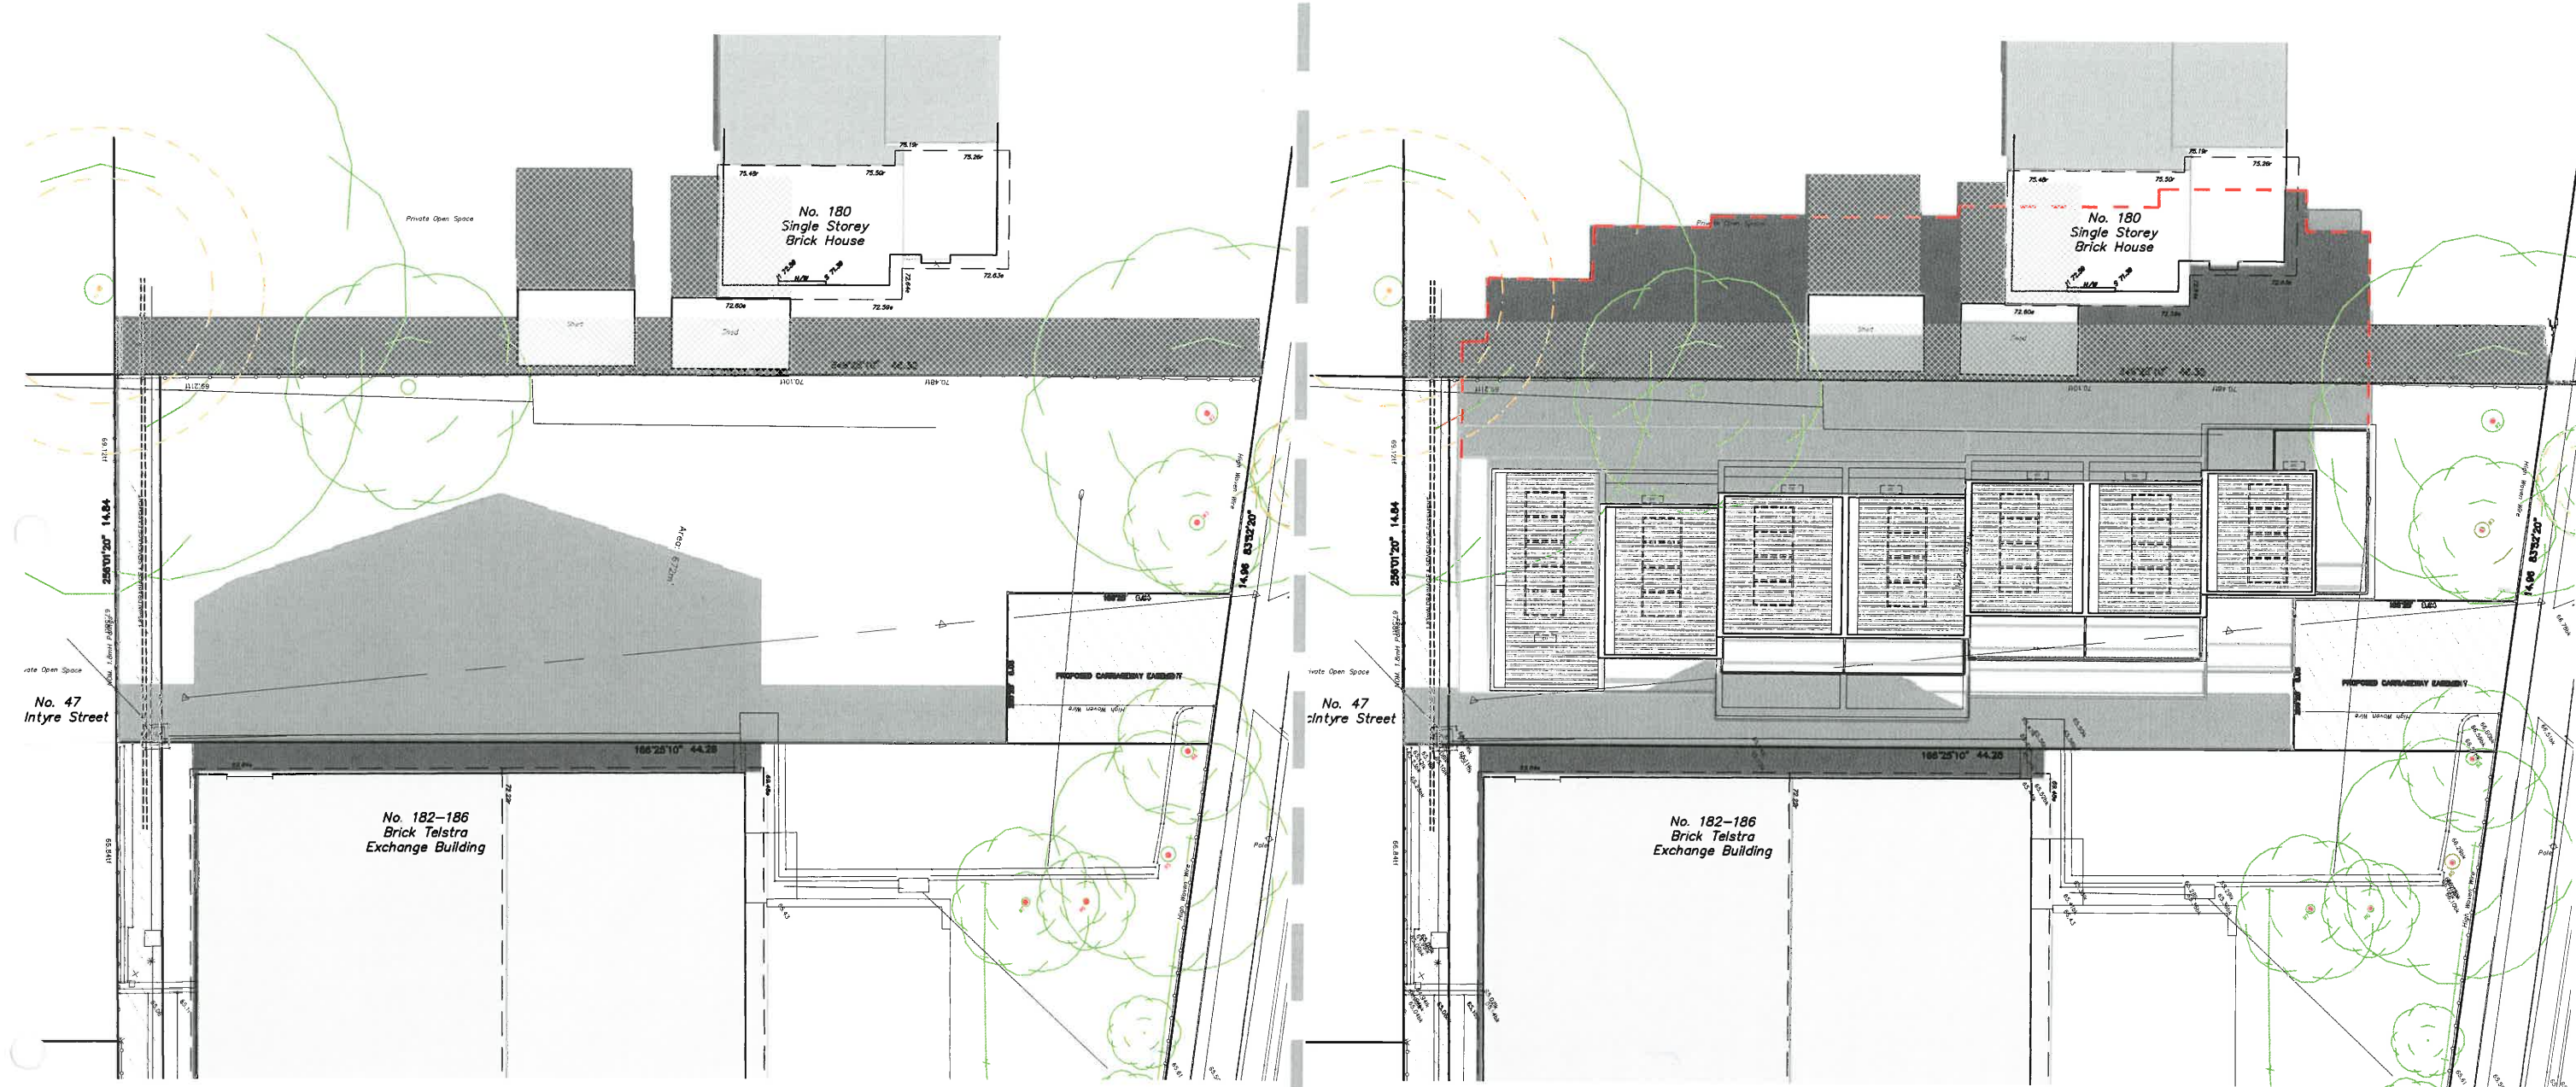

LEGEND:

- SHADOW BY EXISTING FENCE AND NEIGHBOUR BUILDINGS
- SHADOW OUTLINE BY PROPOSED BUILDING
- SHADOW OUTLINE OF PROPOSED BUILDING OBSTRUCTED BY EXISTING BUILDING



NOTE:
LENGTH OF SHADOW ON 22ND SEPTEMBER

TIME	SUN ALTITUDE (DEGREES)	SHADOW LENGTH OF A 1M HIGH POST
9AM	31°	1.6M
12PM	51°	0.8M
3PM	35°	1.4M

EXISTING SHADOW - 9AM

CITY OF WHITEHORSE
This copied document is made available for the sole purpose of enabling its consideration and review as part of a planning process under the Planning and Environment Act 1987. The document must not be used for any purpose which may breach a copyright.

PLANNING AND ENVIRONMENT ACT 1987
WHITEHORSE PLANNING SCHEME
-- DEC 2016
ADVERTISED MATERIAL

RECEIVED
- 4 NOV 2016

PROPOSED SHADOW - 9AM

© COPYRIGHT 2016 EMCTWO PTY. LTD. NOT TO BE COPIED / REPRODUCED WITHOUT CONSENT

NOTE: NOT FOR CONSTRUCTION


LEVEL 5:11 QUEENS ROAD::MELBOURNE::VICTORIA
ACN 165 983 246::ABN 56 165 983 246

REVISIONS:	DATE:
- ISSUE FOR TOWN PLANNING	28 - 10 - 2016

CONTRACTOR MUST CHECK ALL DIMENSIONS ON SITE BEFORE COMMENCING ANY WORK ARCHITECT TO BE NOTIFIED OF ANY DISCREPANCIES FOR CLARIFICATION

TOWNHOUSE DEVELOPMENT
184 BURWOOD HWY
BURWOOD VIC 3125

EXISTING & PROPOSED SHADOW 9AM 22.SEPT			
CHECKED BY:	DRAWN BY:	PROJECT NO: -	REVISION NO:
CAD REF:	SCALE: 1:250 @ A3	DERIVED FROM DRAWING No:	DRAWING No: TP 9.0
	DATE: MARCH 2016		

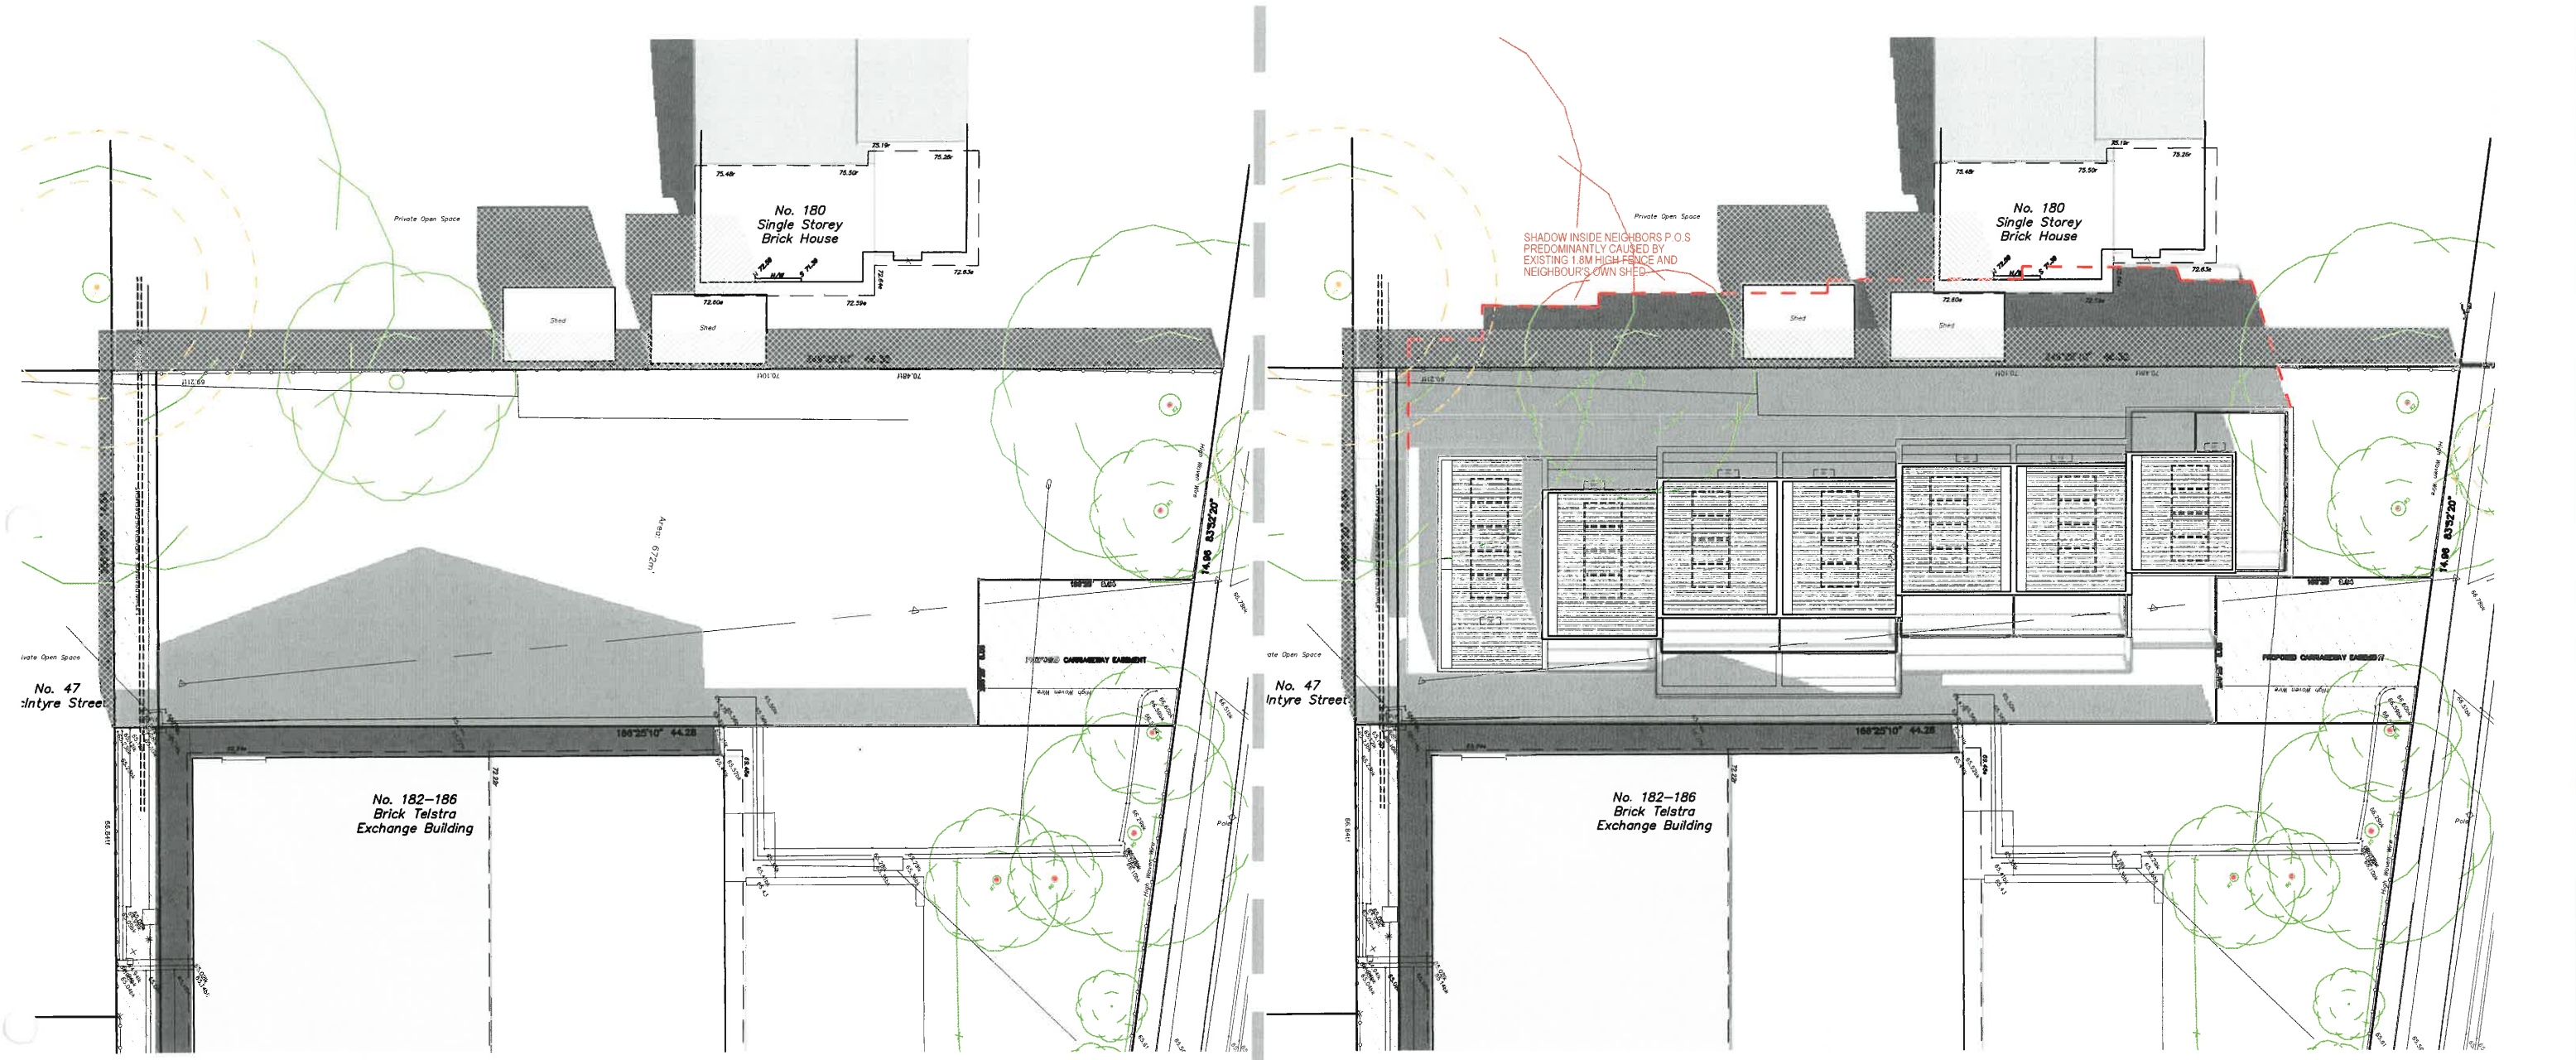

EXISTING SHADOW - 10AM

PROPOSED SHADOW - 10AM

LEGEND:

- SHADOW BY EXISTING FENCE AND NEIGHBOUR BUILDINGS
- SHADOW OUTLINE BY PROPOSED BUILDING
- SHADOW OUTLINE OF PROPOSED BUILDING OBSTRUCTED BY EXISTING BUILDING



NOTE:
LENGTH OF SHADOW ON 22ND SEPTEMBER

TIME	SUN ALTITUDE (DEGREES)	SHADOW LENGTH OF A 1M HIGH POST
9AM	31°	1.6M
12PM	51°	0.8M
3PM	35°	1.4M

PLANNING AND ENVIRONMENT ACT 1987
WHITEHORSE PLANNING SCHEME
-- DEC 2016
ADVERTISED MATERIAL


CITY OF WHITEHORSE
'This copied document is made available for the sole purpose of enabling its consideration and review as part of a planning process under the Planning and Environment Act 1987. The document must not be used for any purpose which may breach any copyright.'

RECEIVED
- 4 NOV 2016

© COPYRIGHT 2016 EMCTWO PTY. LTD. NOT TO BE COPIED / REPRODUCED WITHOUT CONSENT

NOTE: NOT FOR CONSTRUCTION

 LEVEL 5:11 QUEENS ROAD::MELBOURNE::VICTORIA ACN 165 983 246::ABN 56 165 983 246	REVISIONS:		DATE:		CONTRACTOR MUST CHECK ALL DIMENSIONS ON SITE BEFORE COMMENCING ANY WORK ARCHITECT TO BE NOTIFIED OF ANY DISCREPANCIES FOR CLARIFICATION	TOWNHOUSE DEVELOPMENT 184 BURWOOD HWY BURWOOD VIC 3125	EXISTING & PROPOSED SHADOW 10AM 22. SEPT				
	-	ISSUE FOR TOWN PLANNING	-	28 - 10 - 2016			CHECKED BY:	-	DRAWN BY:	PROJECT NO: -	REVISION NO:
	-		-				CAD REF:		SCALE: 1:250 @ A3	DERIVED FROM DRAWING No:	DRAWING No:
	-		-				-	DATE: MARCH 2016	-	-	TP 9.1

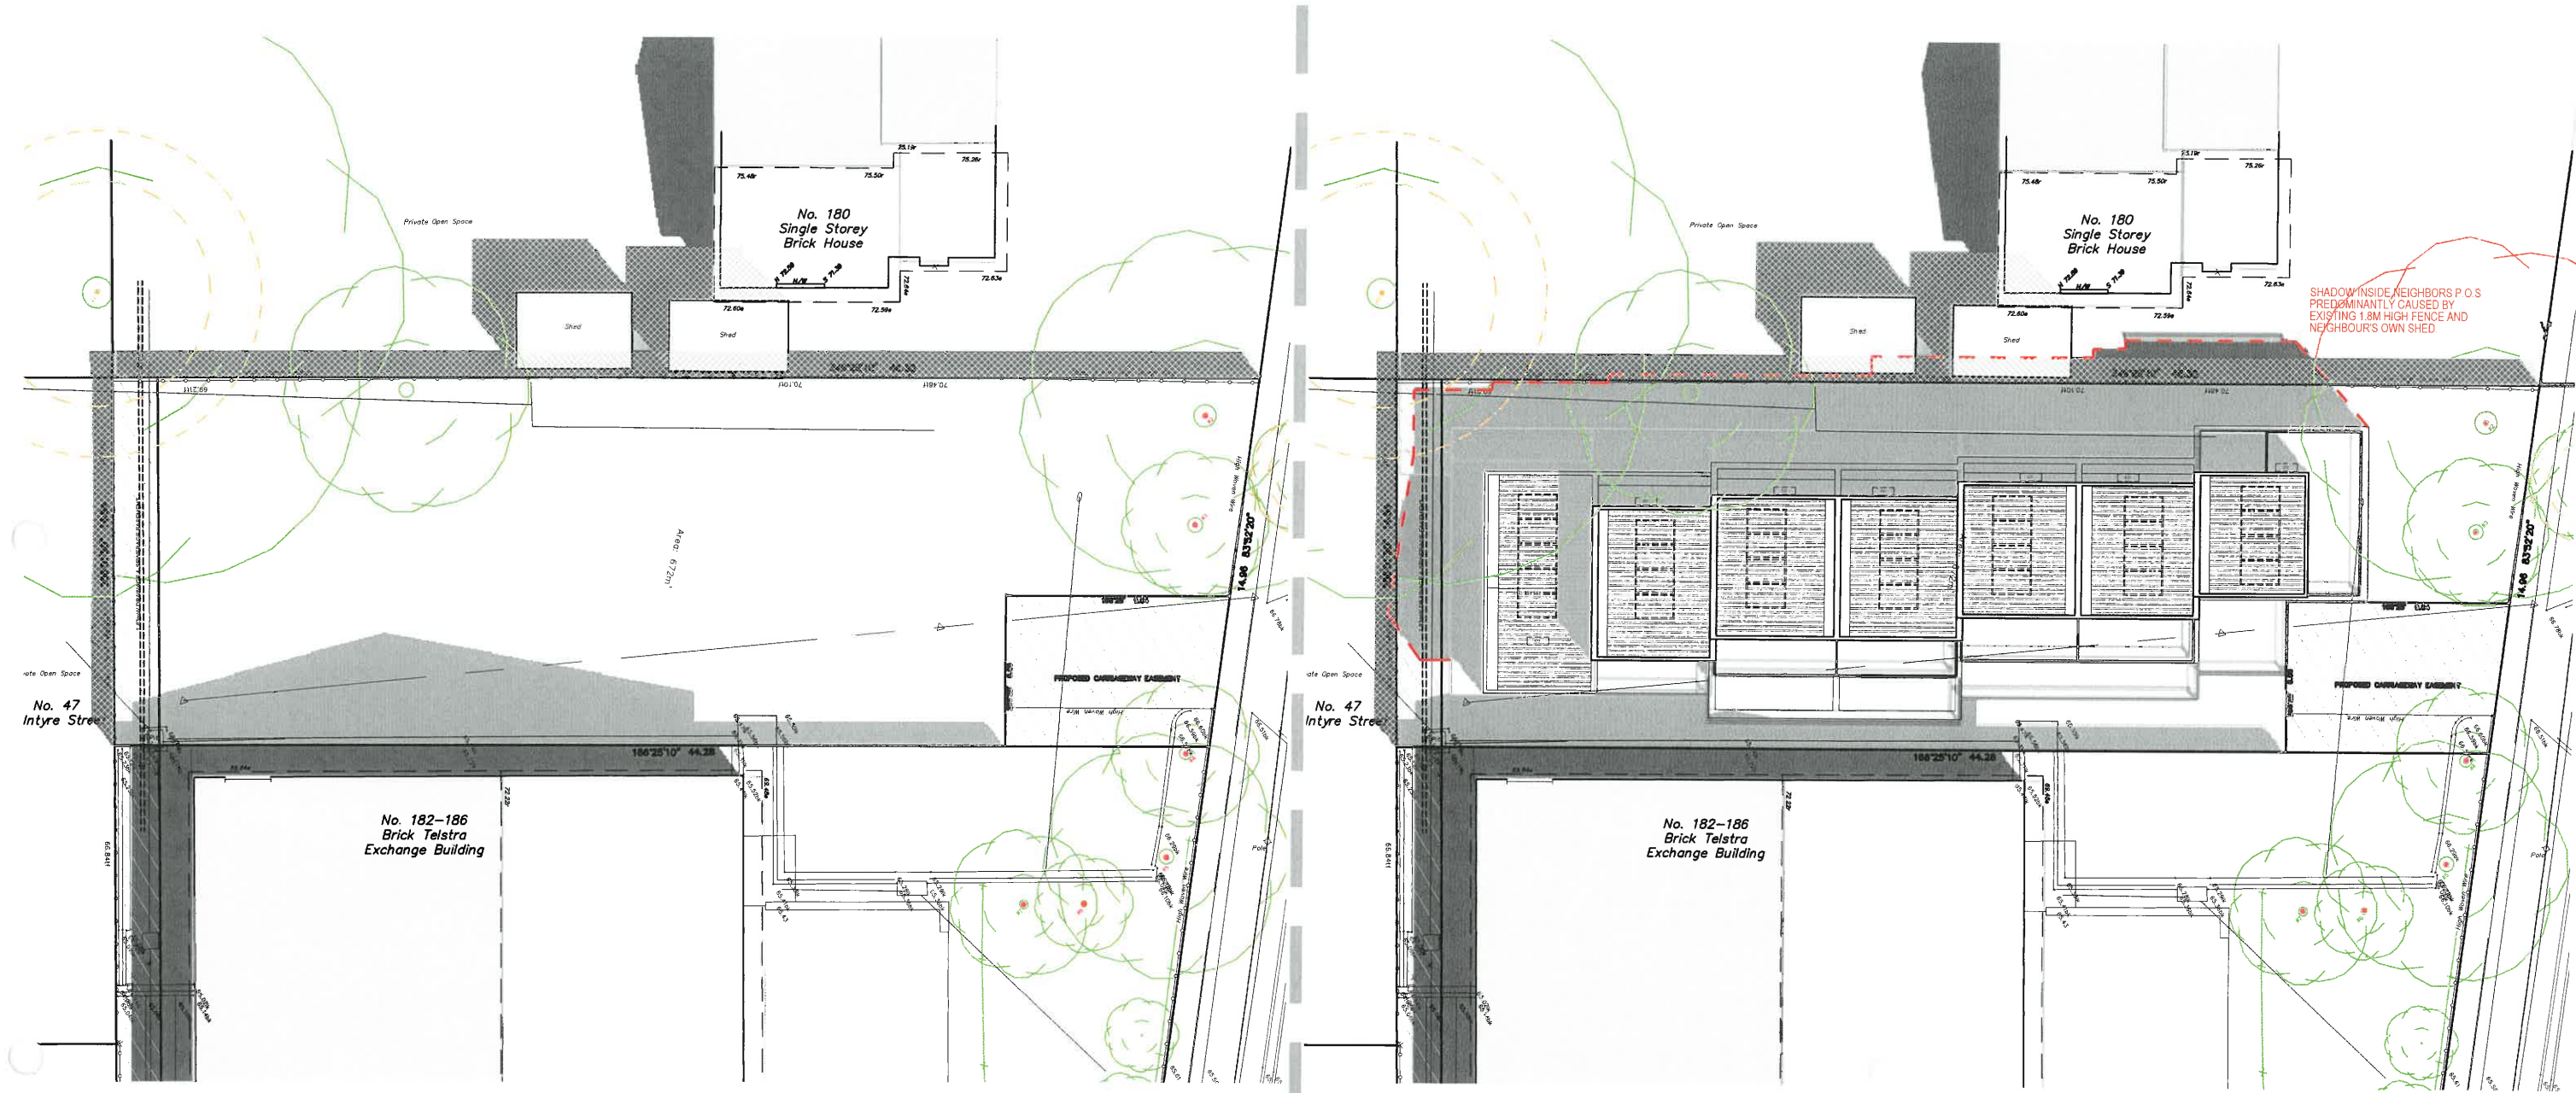

EXISTING SHADOW - 11AM

PROPOSED SHADOW - 11AM

LEGEND:

- SHADOW BY EXISTING FENCE AND NEIGHBOUR BUILDINGS
- SHADOW OUTLINE BY PROPOSED BUILDING
- SHADOW OUTLINE OF PROPOSED BUILDING OBSTRUCTED BY EXISTING BUILDING



NOTE:
LENGTH OF SHADOW ON 22ND SEPTEMBER

TIME	SUN ALTITUDE (DEGREES)	SHADOW LENGTH OF A 1M HIGH POST
9AM	31°	1.6M
12PM	51°	0.8M
3PM	35°	1.4M

PLANNING AND ENVIRONMENT ACT 1987
WHITEHORSE PLANNING SCHEME
-- DEC 2016
ADVERTISED MATERIAL

CITY OF WHITEHORSE
"This copied document is made available for the sole purpose of enabling its consideration and review as part of a planning process under the Planning and Environment Act 1987. The document must not be used for any purpose which may breach any copyright."

RECEIVED
- 4 NOV 2016

© COPYRIGHT 2016 EMCTWO PTY. LTD. NOT TO BE COPIED / REPRODUCED WITHOUT CONSENT

NOTE: NOT FOR CONSTRUCTION


LEVEL 5:11 QUEENS ROAD::MELBOURNE::VICTORIA
ACN 165 983 246:ABN 56 165 983 246

REVISIONS:		DATE:
-	ISSUE FOR TOWN PLANNING	28 - 10 - 2016

CONTRACTOR MUST CHECK ALL DIMENSIONS ON SITE BEFORE COMMENCING ANY WORK ARCHITECT TO BE NOTIFIED OF ANY DISCREPANCIES FOR CLARIFICATION

TOWNHOUSE DEVELOPMENT
184 BURWOOD HWY
BURWOOD VIC 3125

EXISTING & PROPOSED SHADOW 11AM 22. SEPT			
CHECKED BY:	DRAWN BY:	PROJECT NO.:	REVISION NO.:
CAD REF:	SCALE: 1:250 @ A3	DERIVED FROM DRAWING No.:	DRAWING No.:
	DATE: MARCH 2016		TP 9.2

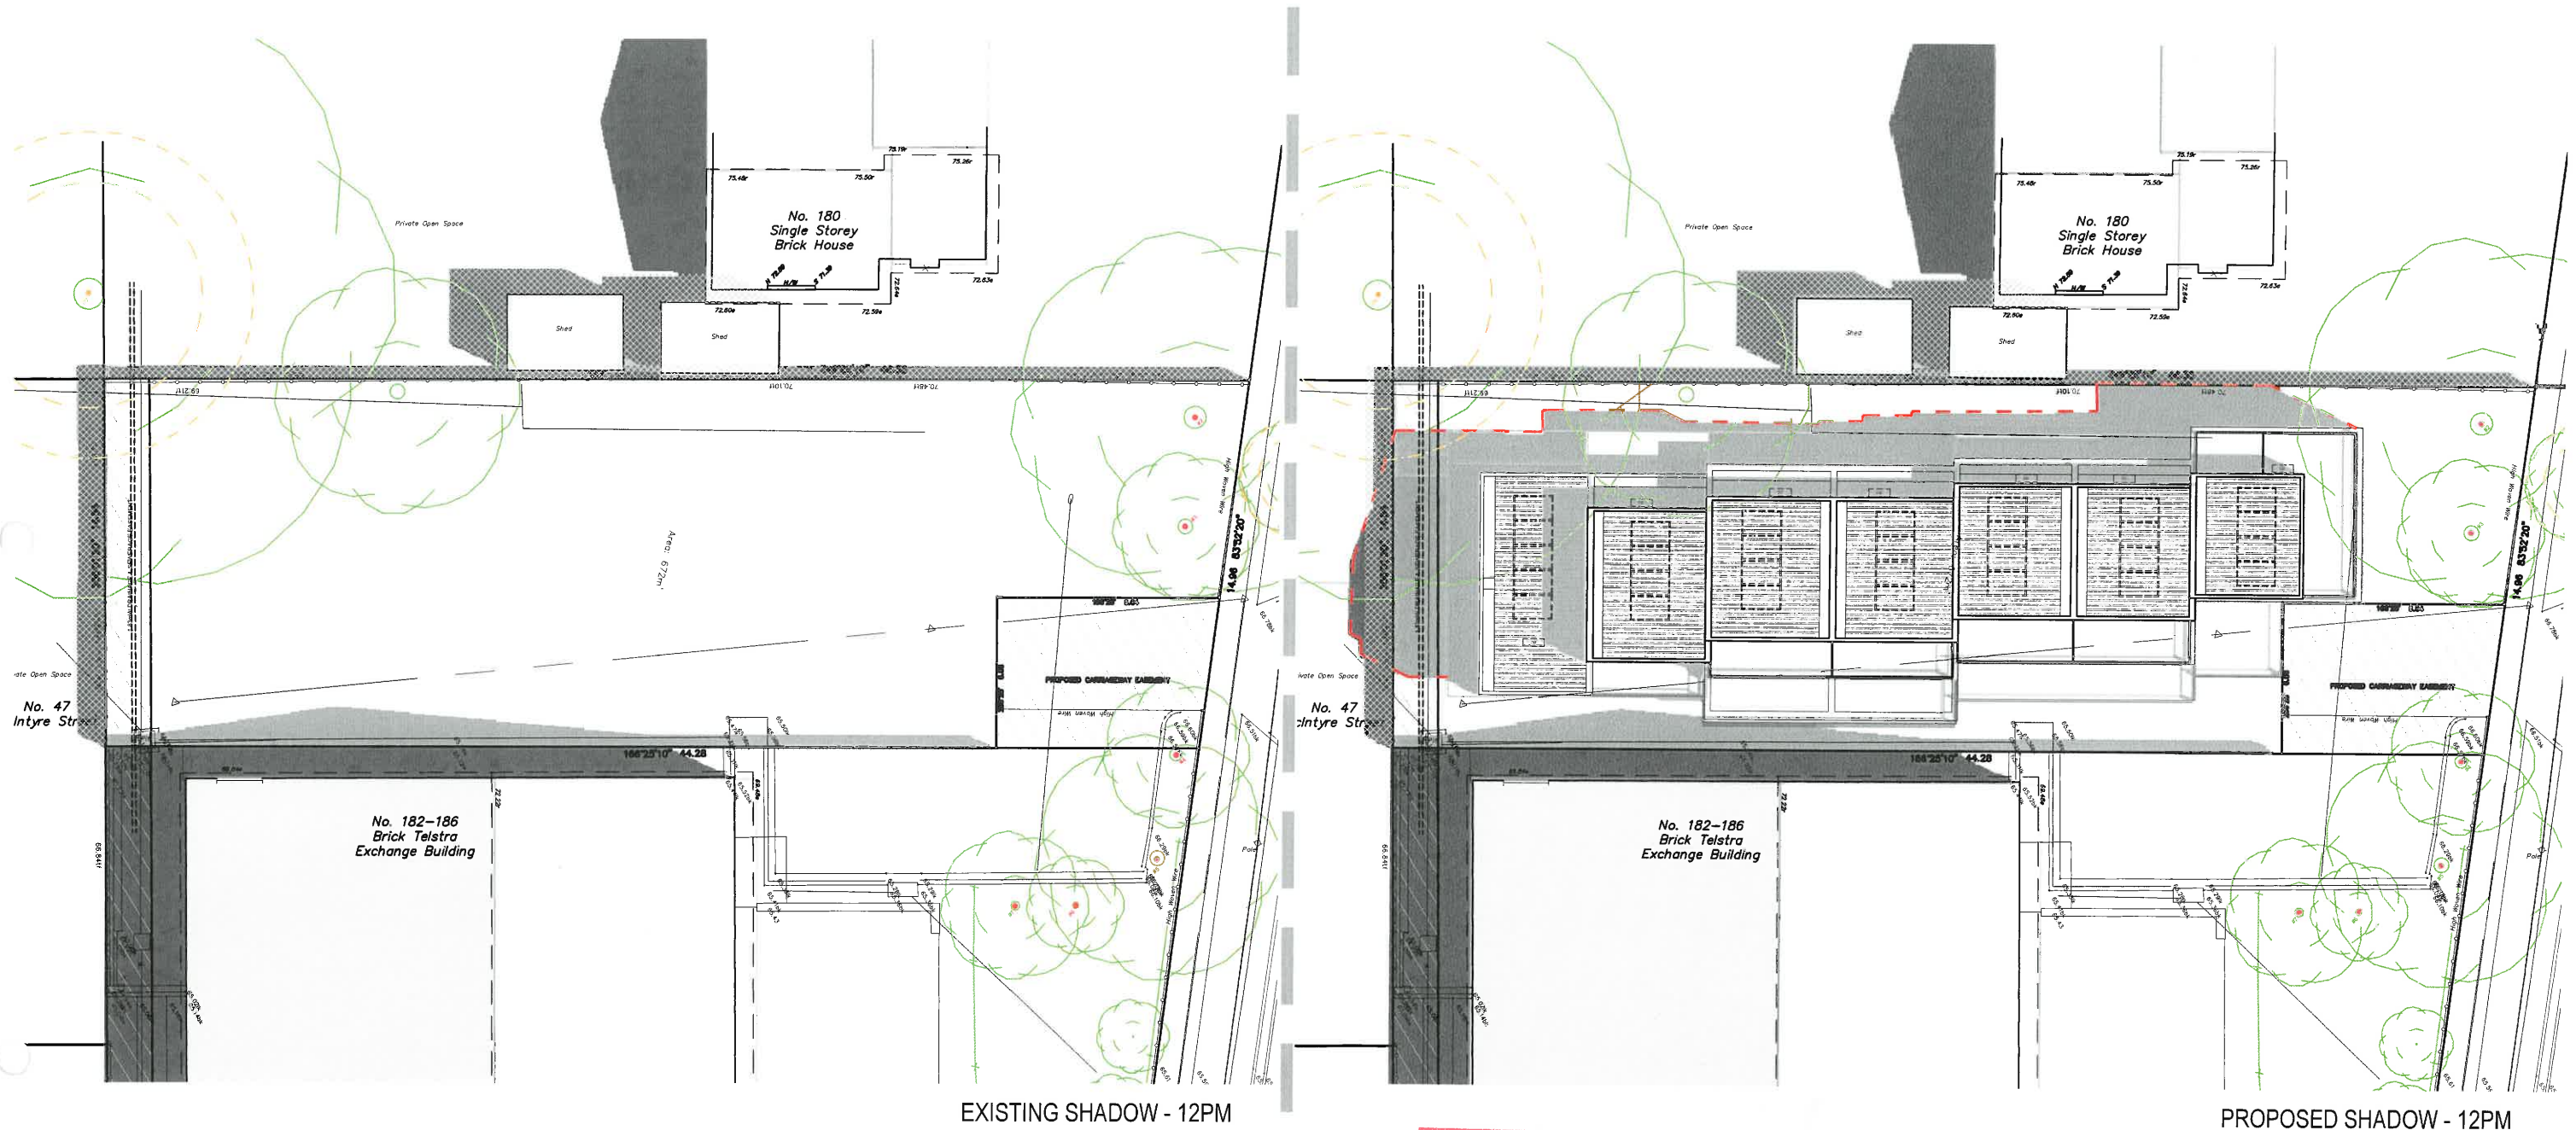

LEGEND:

SHADOW BY EXISTING FENCE AND NEIGHBOUR BUILDINGS

SHADOW OUTLINE BY PROPOSED BUILDING

SHADOW OUTLINE OF PROPOSED BUILDING OBSTRUCTED BY EXISTING BUILDING



NOTE:

LENGTH OF SHADOW ON 22ND SEPTEMBER

TIME	SUN ALTITUDE (DEGREES)	SHADOW LENGTH OF A 1M HIGH POST
9AM	31°	1.6M
12PM	51°	0.8M
3PM	35°	1.4M

PLANNING AND ENVIRONMENT ACT 1987
WHITEHORSE PLANNING SCHEME

-- DEC 2016

ADVERTISED MATERIAL

CITY OF WHITEHORSE

'This copied document is made available for the sole purpose of enabling its consideration and review as part of a planning process under the Planning and Environment Act 1987. The document must not be used for any purpose which may breach any copyright.'

RECEIVED
- 4 NOV 2016

© COPYRIGHT 2016 EMCTWO PTY. LTD. NOT TO BE COPIED / REPRODUCED WITHOUT CONSENT

NOTE: NOT FOR CONSTRUCTION

e+mc²

LEVEL 5: 11 QUEENS ROAD: MELBOURNE: VICTORIA
ACN 165 983 246: ABN 56 165 983 246

REVISIONS:

ISSUE FOR TOWN PLANNING

DATE:


28 - 10 - 2016

CONTRACTOR MUST CHECK ALL DIMENSIONS ON SITE BEFORE COMMENCING ANY WORK ARCHITECT TO BE NOTIFIED OF ANY DISCREPANCIES FOR CLARIFICATION

TOWNHOUSE DEVELOPMENT
184 BURWOOD HWY
BURWOOD VIC 3125

EXISTING & PROPOSED SHADOW 12PM 22. SEPT

CHECKED BY:	DRAWN BY:	PROJECT NO.:	REVISION NO.:
CAD REF:	SCALE: 1:250 @ A3	DERIVED FROM DRAWING No.:	DRAWING No.:
	DATE: MARCH 2016		TP 9.3

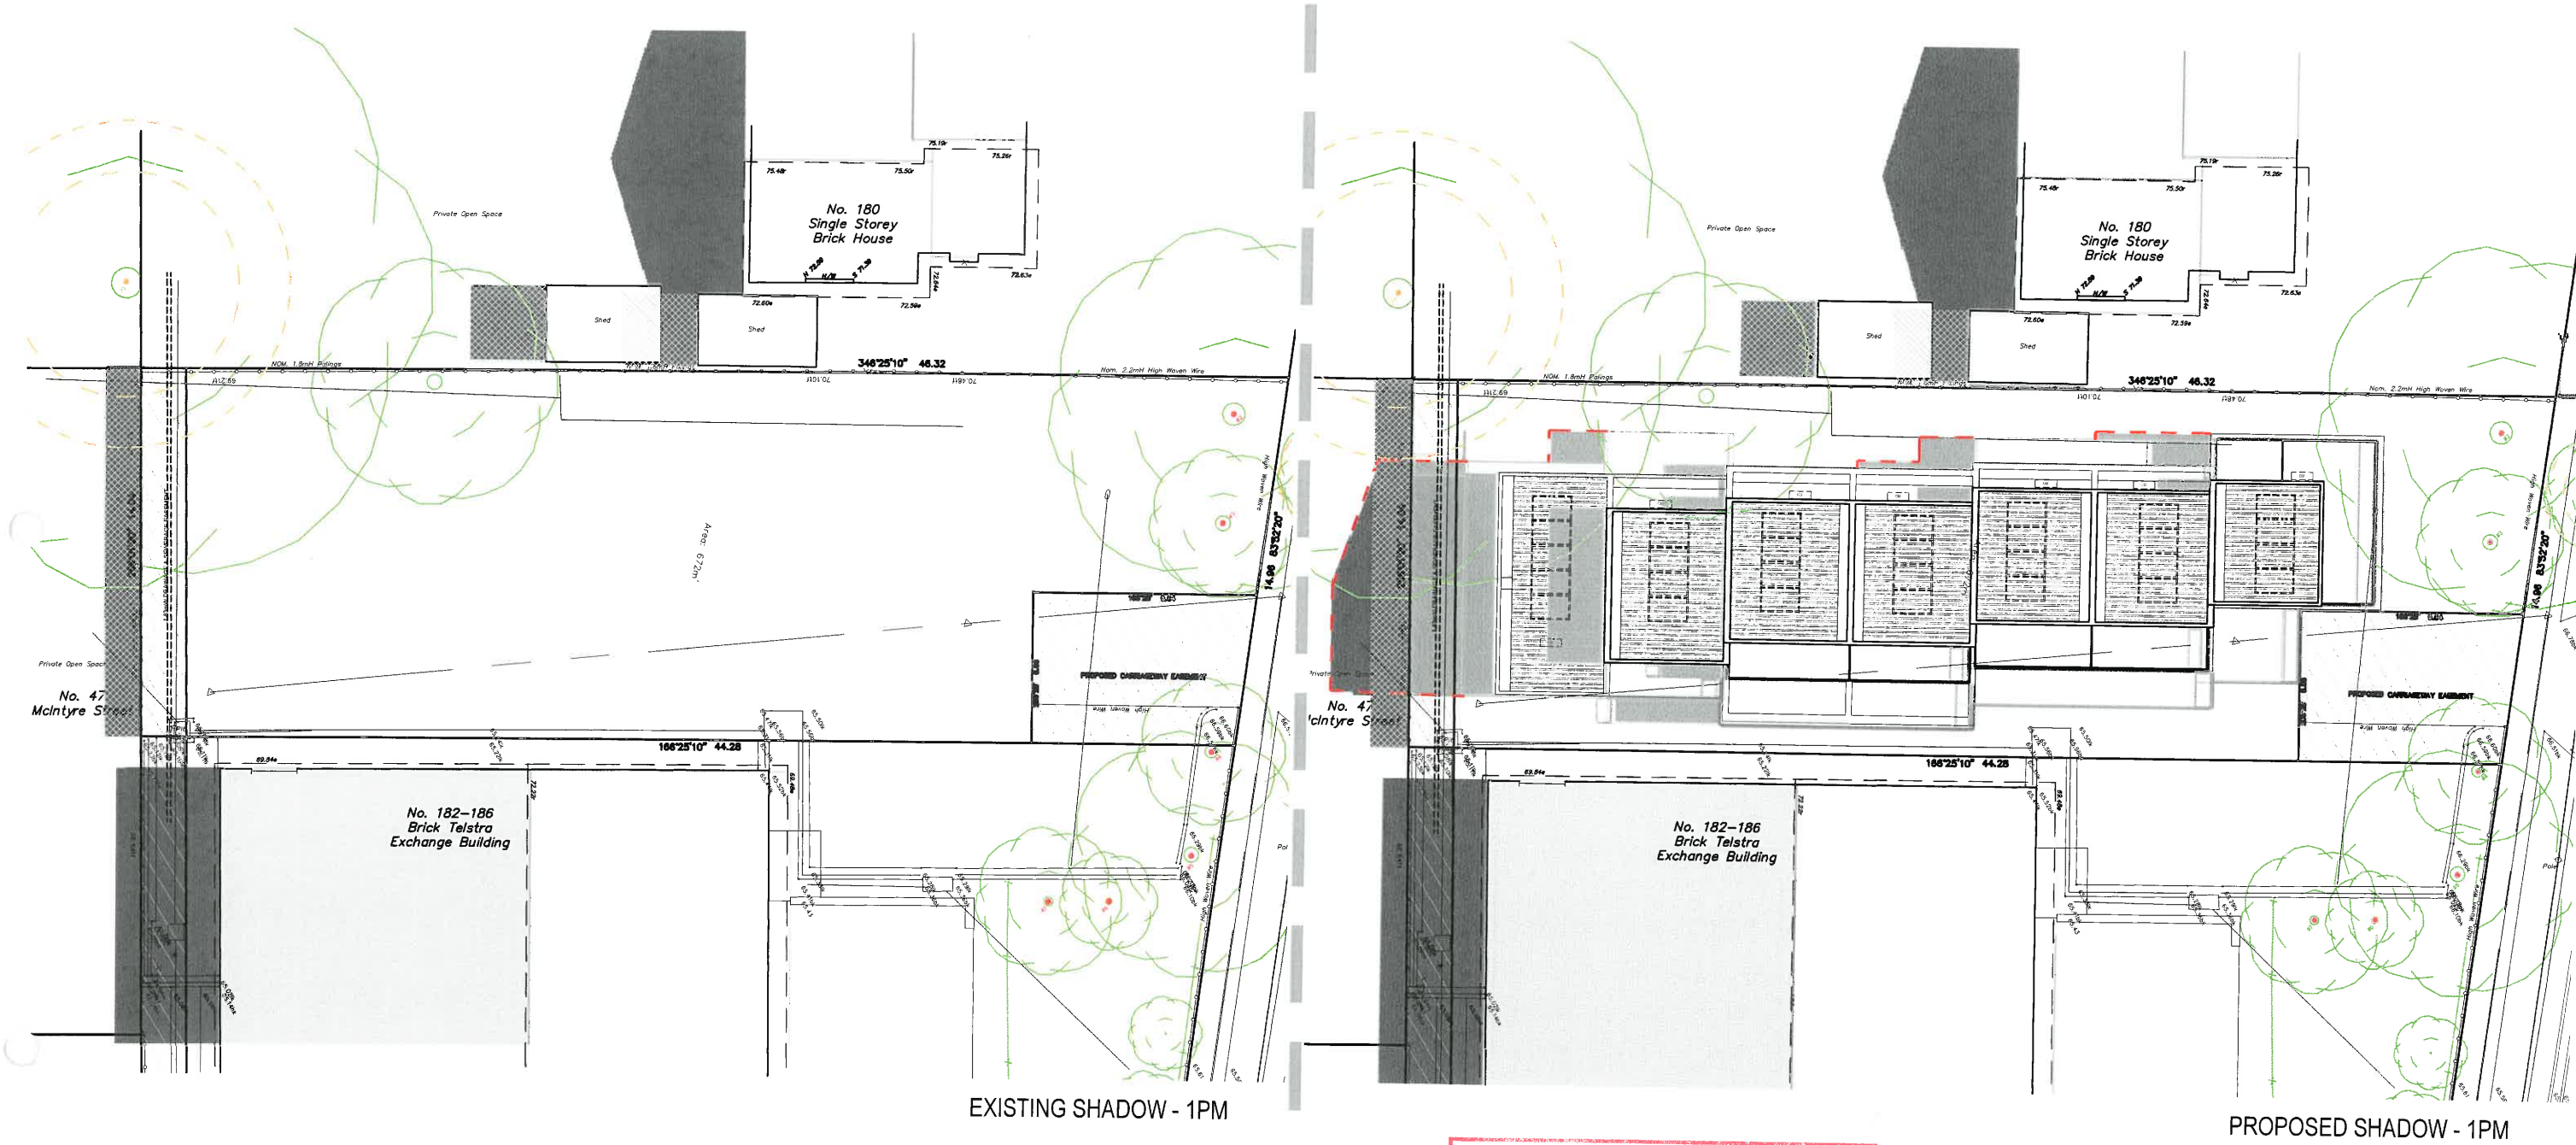

LEGEND:

- SHADOW BY EXISTING FENCE AND NEIGHBOUR BUILDINGS
- SHADOW OUTLINE BY PROPOSED BUILDING
- SHADOW OUTLINE OF PROPOSED BUILDING OBSTRUCTED BY EXISTING BUILDING



NOTE:
LENGTH OF SHADOW ON 22ND SEPTEMBER

TIME	SUN ALTITUDE (DEGREES)	SHADOW LENGTH OF A 1M HIGH POST
9AM	31°	1.6M
12PM	51°	0.8M
3PM	35°	1.4M

PLANNING AND ENVIRONMENT ACT 1987
WHITEHORSE PLANNING SCHEME
-- DEC 2016
ADVERTISED MATERIAL

CITY OF WHITEHORSE
'This copied document is made available for the sole purpose of enabling its consideration and review as part of a planning process under the Planning and Environment Act 1987. The document must not be used for any purpose which may breach any copyright.'

RECEIVED
- 4 NOV 2016

© COPYRIGHT 2016 EMCTWO PTY. LTD. NOT TO BE COPIED / REPRODUCED WITHOUT CONSENT

LEVEL 5::11 QUEENS ROAD::MELBOURNE::VICTORIA
ACN 165 983 246::ABN 56 165 983 246


REVISIONS:	DATE:
1. ISSUE FOR TOWN PLANNING	28 - 10 - 2016

CONTRACTOR MUST CHECK ALL DIMENSIONS ON SITE BEFORE COMMENCING ANY WORK ARCHITECT TO BE NOTIFIED OF ANY DISCREPANCIES FOR CLARIFICATION


TOWNHOUSE DEVELOPMENT
184 BURWOOD HWY
BURWOOD VIC 3125

EXISTING & PROPOSED SHADOW 1PM 22.SEPT

CHECKED BY:	DRAWN BY:	PROJECT NO: -	REVISION NO:
CAD REF:	SCALE: 1:250 @ A3	DERIVED FROM DRAWING No:	DRAWING No:
DATE: MARCH 2016			TP 9.4

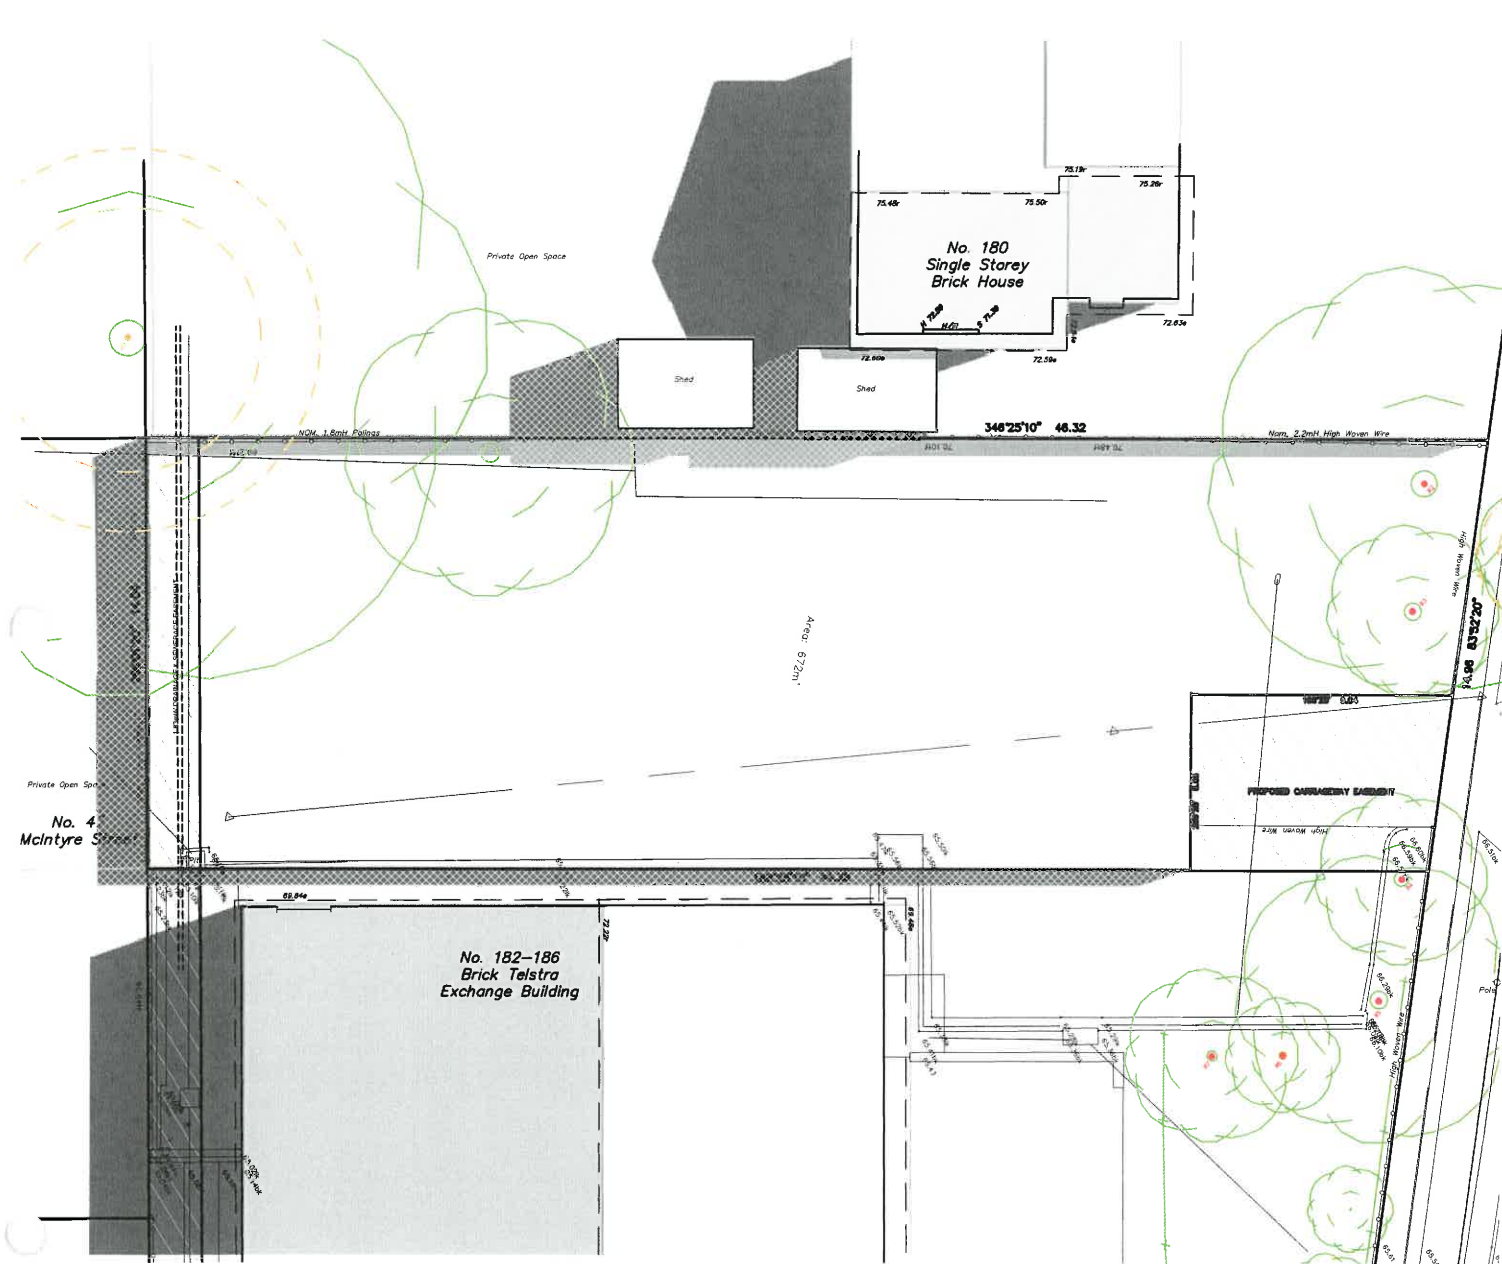

EXISTING SHADOW - 2PM

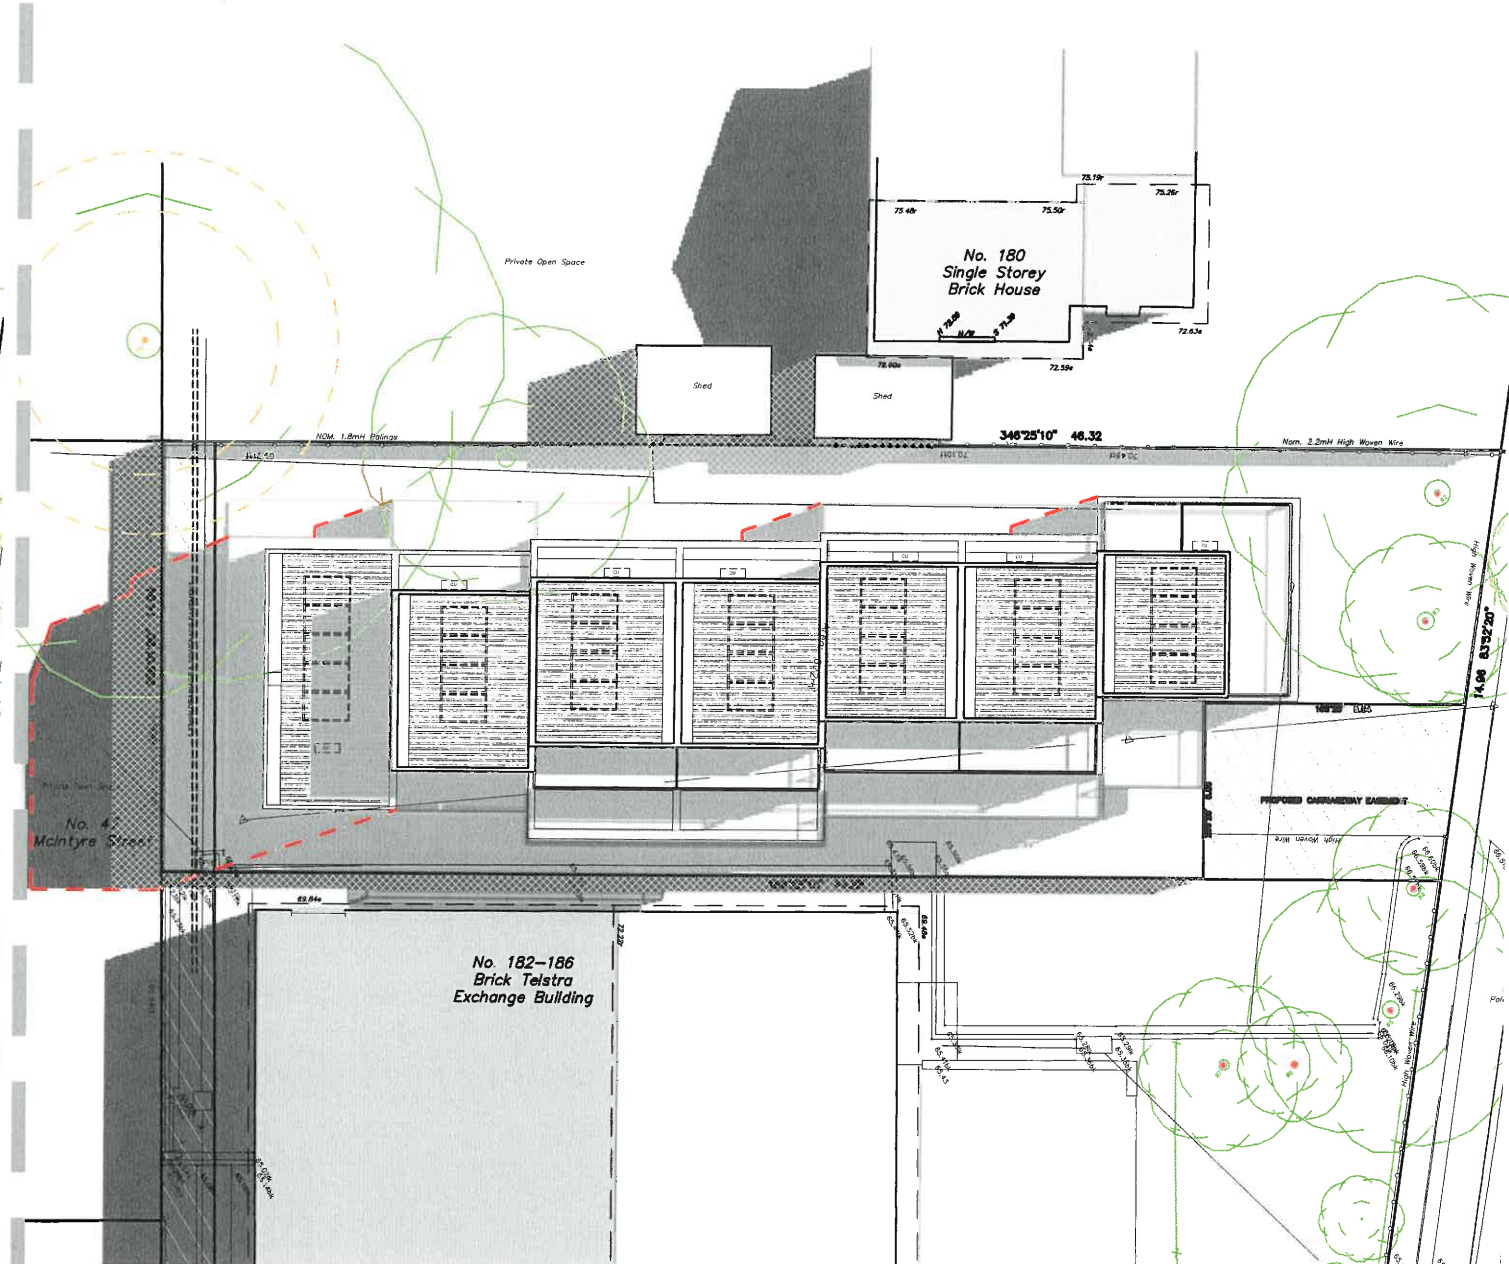

PROPOSED SHADOW - 2PM

LEGEND:

- SHADOW BY EXISTING FENCE AND NEIGHBOUR BUILDINGS
- SHADOW OUTLINE BY PROPOSED BUILDING
- SHADOW OUTLINE OF PROPOSED BUILDING OBSTRUCTED BY EXISTING BUILDING



NOTE:
LENGTH OF SHADOW ON 22ND SEPTEMBER

TIME	SUN ALTITUDE (DEGREES)	SHADOW LENGTH OF A 1M HIGH POST
9AM	31°	1.6M
12PM	51°	0.8M
3PM	35°	1.4M

PLANNING AND ENVIRONMENT ACT 1987
WHITEHORSE PLANNING SCHEME
-- DEC 2016
ADVERTISED MATERIAL


CITY OF WHITEHORSE
'This copied document is made available for the sole purpose of enabling its consideration and review as part of a planning process under the Planning and Environment Act 1987. The document must not be used for any purpose which may breach any copyright.'

RECEIVED
- 4 NOV 2016



© COPYRIGHT 2016 EMCTWO PTY. LTD. NOT TO BE COPIED / REPRODUCED WITHOUT CONSENT

NOTE: NOT FOR CONSTRUCTION

 LEVEL 5:11 QUEENS ROAD: MELBOURNE: VICTORIA ACN 165 983 246: ABN 56 165 983 246	REVISIONS:	DATE:	CONTRACTOR MUST CHECK ALL DIMENSIONS ON SITE BEFORE COMMENCING ANY WORK ARCHITECT TO BE NOTIFIED OF ANY DISCREPANCIES FOR CLARIFICATION	TOWNHOUSE DEVELOPMENT 184 BURWOOD HWY BURWOOD VIC 3125	EXISTING & PROPOSED SHADOW 2PM 22. SEPT			
	-	ISSUE FOR TOWN PLANNING	28 - 10 - 2016					
		CHECKED BY:	DRAWN BY:	PROJECT NO: -	REVISION NO:			
		CAD REF:	SCALE: 1:250 @ A3	DERIVED FROM DRAWING No:	DRAWING No:			
		DATE: MARCH 2016				TP 9.5		

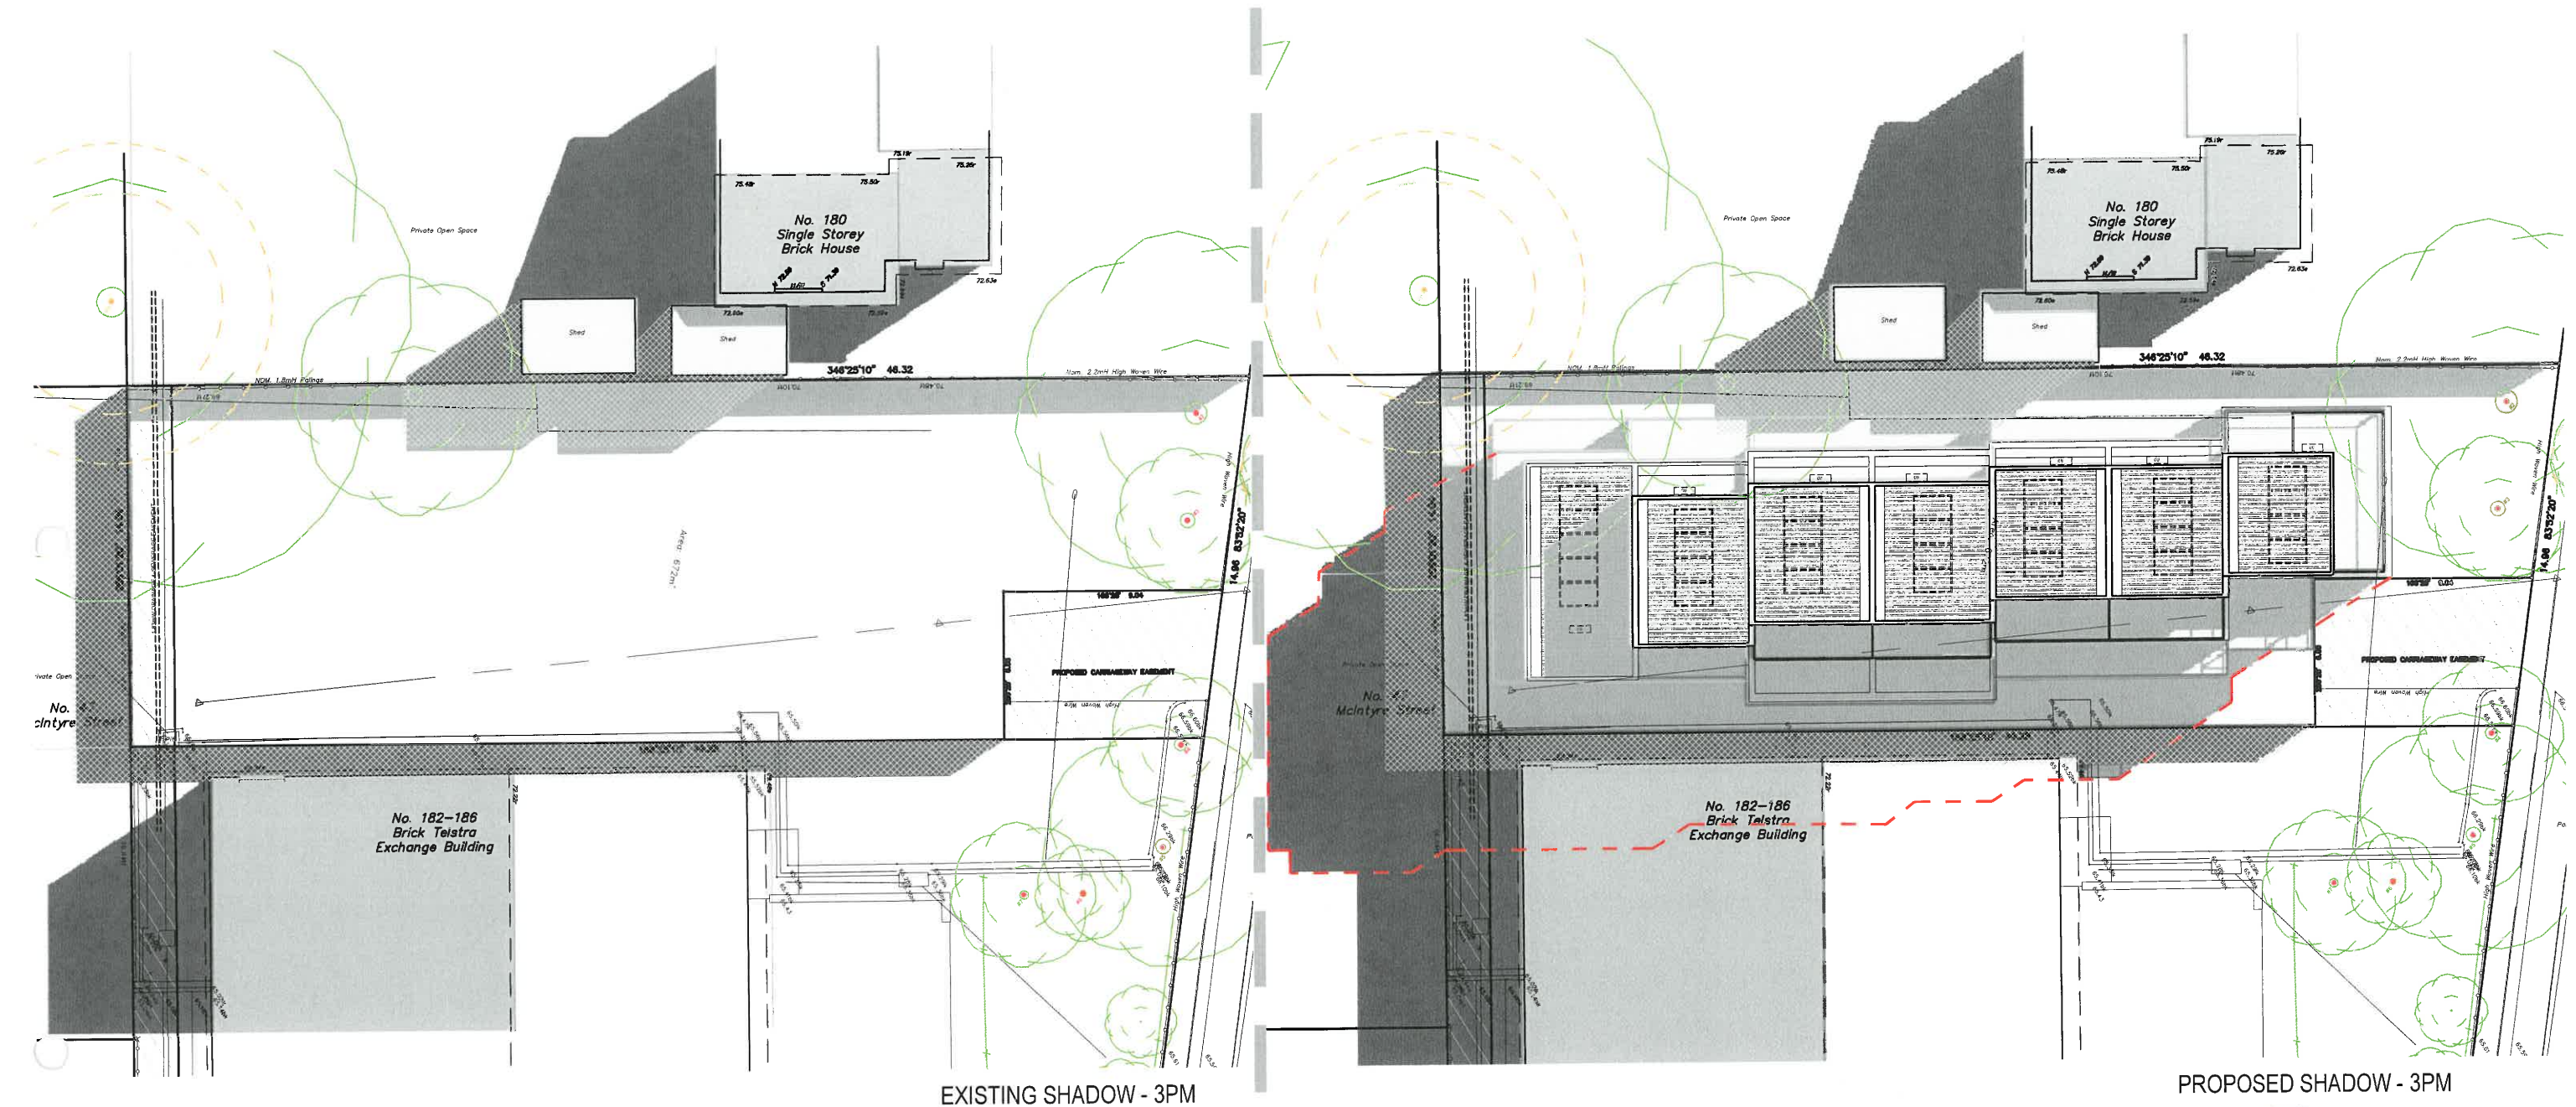

LEGEND:

  

NOTE:
LENGTH OF SHADOW ON 22ND SEPTEMBER

TIME	SUN ALTITUDE (DEGREES)	SHADOW LENGTH OF A 1M HIGH POST
9AM	31°	1.6M
12PM	51°	0.8M
3PM	35°	1.4M

**PLANNING AND
ENVIRONMENT ACT 1987
WHITEHORSE PLANNING SCHEME**

DEC 2016

ADVERTISED MATERIAL

CITY OF WHITEHORSE

'This copied document is made available for the sole purpose of enabling its consideration and review as part of a planning process under the *Planning and Environment Act 1987*. The document must not be used for any purpose which may breach any copyright.'

RECEIVED

4 NOV 2016

© COPYRIGHT 2016 EMCTWO PTY. LTD. NOT TO BE COPIED / REPRODUCED WITHOUT CONSENT

e+mc²

LEVEL 5::11 QUEENS ROAD::MELBOURNE::VICTORIA
ACN 165 983 246::ABN 56 165 983 246

REVISIONS:		DATE:
-	ISSUE FOR TOWN PLANNING	28 - 10 - 2016

CONTRACTOR MUST CHECK
ALL DIMENSIONS ON SITE
BEFORE COMMENCING ANY WORK
ARCHITECT TO BE NOTIFIED OF ANY
DISCREPANCIES FOR CLARIFICATION


TOWNHOUSE DEVELOPMENT
184 BURWOOD HWY
BURWOOD VIC 3125

EXISTING & PROPOSED SHADOW 3PM 22. SEPT

CHECKED BY:	-	DRAWN BY:	PROJECT NO: -	REVISION NO:
CAD REF:		SCALE: 1:250 @ A3	DERIVED FROM DRAWING No:	DRAWING No: TP 9.6
		DATE: MARCH 2016	-	



PLANNING AND ENVIRONMENT ACT 1987
WHITEHORSE PLANNING SCHEME
-- DEC 2016
ADVERTISED MATERIAL

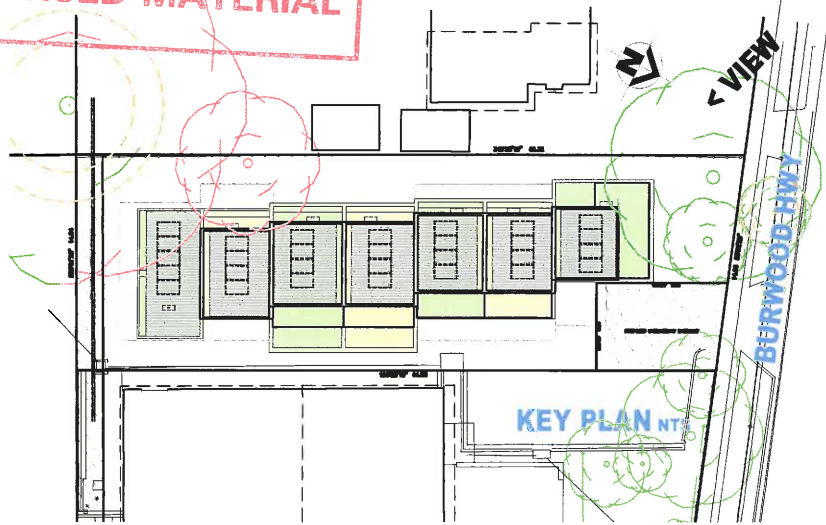

LEGEND - 184 BURWOOD HIGHWAY		
ITEM	FINISH	COLOUR
B1	FACE BRICK - RECLAIMED OR PGH 'MAIDSTONE BLEND' OR SIMILAR	
PC1	POWDERCOAT FINISH - DULUX 'COASTAL DRIFT' OR SIMILAR TO VERTICAL CLADDING	
PC2	POWDERCOAT FINISH - DULUX 'TEAHOUSE' OR SIMILAR	
C1	CEMENT SHEET CLADDING - EQUITONE 'TECTIVA TE00' OR SIMILAR	

NOTE
REFER TO TP 10.2 EXTERNAL COLOUR SCHEMES FOR DETAILED COLOURS AND MATERIALS.
REFER TO LANDSCAPE PLAN FOR DETAILED VEGETATION INFORMATION.
THIS IS AN ARTISTIC IMPRESSION, REFER TO DETAILED ELEVATIONS FOR MORE INFORMATION.

CITY OF WHITEHORSE
'This copied document is made available for the sole purpose of enabling its consideration and review as part of a planning process under the Planning and Environment Act 1987. The document must not be used for any purpose which may breach any copyright.'

RECEIVED
- 4 NOV 2016


 LEVEL 5: 11 QUEENS ROAD, MELBOURNE, VICTORIA ACN 165 983 246; ABN 56 165 983 246	REVISIONS:		DATE:	CONTRACTOR MUST CHECK ALL DIMENSIONS ON SITE BEFORE COMMENCING ANY WORK ARCHITECT TO BE NOTIFIED OF ANY DISCREPANCIES FOR CLARIFICATION	TOWNHOUSE DEVELOPMENT 184 BURWOOD HWY BURWOOD VIC 3125	PROPOSED COLOUR SCHEMES & FINISHES 3D			
	-	ISSUE FOR TOWN PLANNING				CHECKED BY:	-	DRAWN BY:	PROJECT NO: -
						CAD REF:		SCALE: @ A3	DERIVED FROM DRAWING No: -
								DATE: MARCH 2016	REVISION NO: -
									DRAWING No: TP 10.0

NOTE: NOT FOR CONSTRUCTION



PLANNING AND
ENVIRONMENT ACT 1987
WHITEHORSE PLANNING SCHEME
-- DEC 2016
ADVERTISED MATERIAL

CITY OF WHITEHORSE
'This copied document is made available
for the sole purpose of enabling its
consideration and review as part of a
planning process under the Planning and
Environment Act 1987. The document
must not be used for any purpose which
may breach any copyright.'

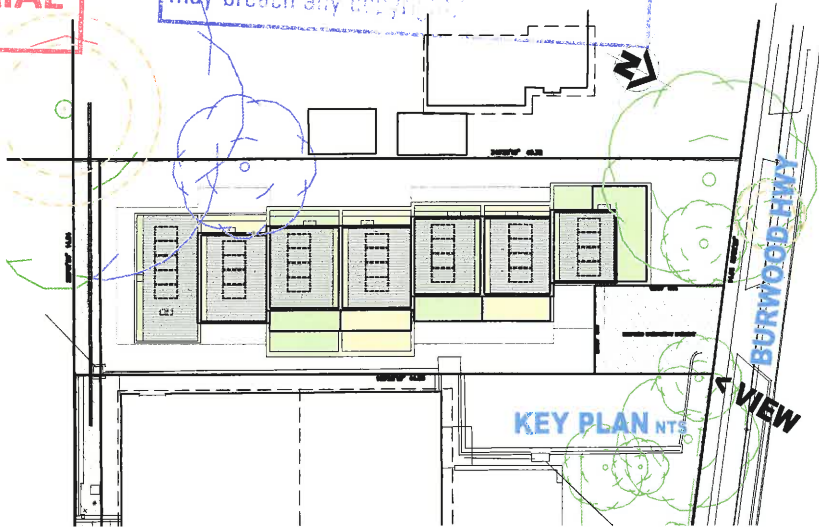


LEGEND - 184 BURWOOD HIGHWAY		
ITEM	FINISH	COLOUR
B1	FACE BRICK - RECLAIMED OR PGH 'MAIDSTONE BLEND' OR SIMILAR	
PC1	POWDERCOAT FINISH - DULUX 'COASTAL DRIFT' OR SIMILAR TO VERTICAL CLADDING	
PC2	POWDERCOAT FINISH - DULUX 'TEAHOUSE' OR SIMILAR	
C1	CEMENT SHEET CLADDING - EQUITONE 'TECTIVA TE00' OR SIMILAR	


NOTE
REFER TO TP 10.2 EXTERNAL COLOUR SCHEMES
FOR DETAILED COLOURS AND MATERIALS.
REFER TO LANDSCAPE PLAN FOR DETAILED
VEGETATION INFORMATION.
THIS IS AN ARTISTIC IMPRESSION, REFER TO
DETAILED ELEVATIONS FOR MORE INFORMATION.

RECEIVED
- 4 NOV 2016


 LEVEL 5:11 QUEENS ROAD: MELBOURNE: VICTORIA ACN 165 983 246: ABN 56 165 983 246	REVISIONS:		DATE:	CONTRACTOR MUST CHECK ALL DIMENSIONS ON SITE BEFORE COMMENCING ANY WORK ARCHITECT TO BE NOTIFIED OF ANY DISCREPANCIES FOR CLARIFICATION	TOWNHOUSE DEVELOPMENT 184 BURWOOD HWY BURWOOD VIC 3125	PROPOSED COLOUR SCHEMES & FINISHES 3D			
	-	ISSUE FOR TOWN PLANNING		28 - 10 - 2016		CHECKED BY:	-	DRAWN BY:	
	-					CAD REF:		SCALE:	@ A3
	-							DATE:	MARCH 2016
	-							DERIVED FROM DRAWING No:	
					REVISION NO: DRAWING No: TP 10.1				

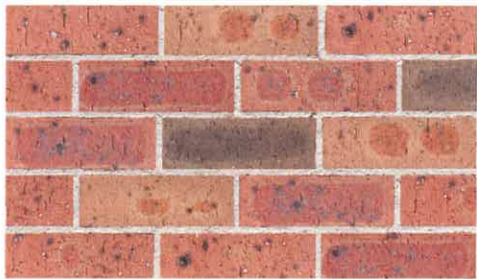


B1 FACE BRICK - RECLAIMED OR PGH 'MAIDSTONE BLEND' OR SIMILAR ON NEW FENCE & LOWER FLOOR

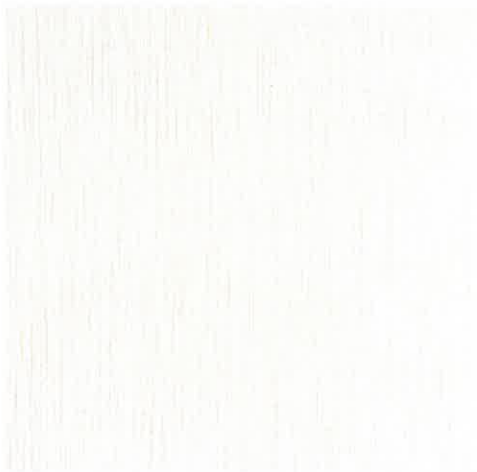

C1 CEMENT SHEET CLADDING - EQUITONE 'TECTIVA TE00' OR SIMILAR TO FACADE CLADDING

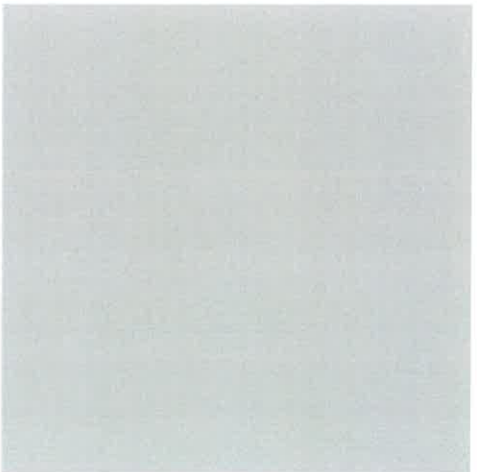

PC1 POWDER COAT PAINT FINISH - DULUX 'COASTAL DRIFT' TO VERTICAL ALUMINIUM CLADDING TO UNIT 1, 3, 4, 6
R 186
G 192
B 196

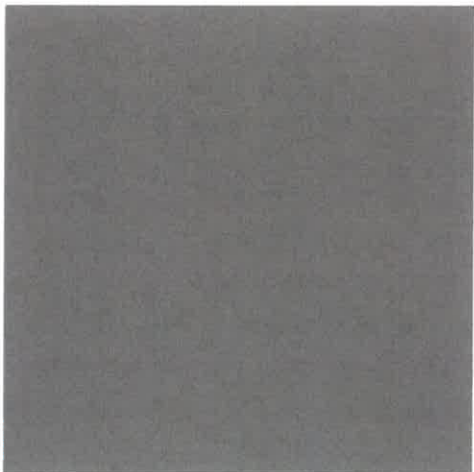

PC2 POWDER COAT PAINT FINISH - DULUX 'TEAHOUSE' TO ALL WINDOW AND DOOR FRAMES, GARAGE DOORS, FRAME STRUCTURE, FRONT FENCE AND BALUSTRADES
R 102
G 105
B 102

PLANNING AND ENVIRONMENT ACT 1987
WHITEHORSE PLANNING SCHEME
-- DEC 2016
ADVERTISED MATERIAL

CITY OF WHITEHORSE
'This copied document is made available for the sole purpose of enabling its consideration and review as part of a planning process under the Planning and Environment Act 1987. The document must not be used for any purpose which may breach any copyright.'

RECEIVED
- 4 NOV 2016

 LEVEL 5::11 QUEENS ROAD::MELBOURNE::VICTORIA ACN 165 983 246::ABN 56 165 983 246	REVISIONS:		DATE:	CONTRACTOR MUST CHECK ALL DIMENSIONS ON SITE BEFORE COMMENCING ANY WORK ARCHITECT TO BE NOTIFIED OF ANY DISCREPANCIES FOR CLARIFICATION	TOWNHOUSE DEVELOPMENT 184 BURWOOD HWY BURWOOD VIC 3125	PROPOSED COLOUR SCHEMES FINISHES SAMPLES				
	-	ISSUE FOR TOWN PLANNING	28 - 10 - 2016			CHECKED BY:	-	DRAWN BY:	PROJECT NO: -	REVISION NO:
	-					CAD REF:		SCALE: @ A3	DERIVED FROM DRAWING No:	DRAWING No:
	-							DATE: MARCH 2016		TP 10.2
	-									
	-									