


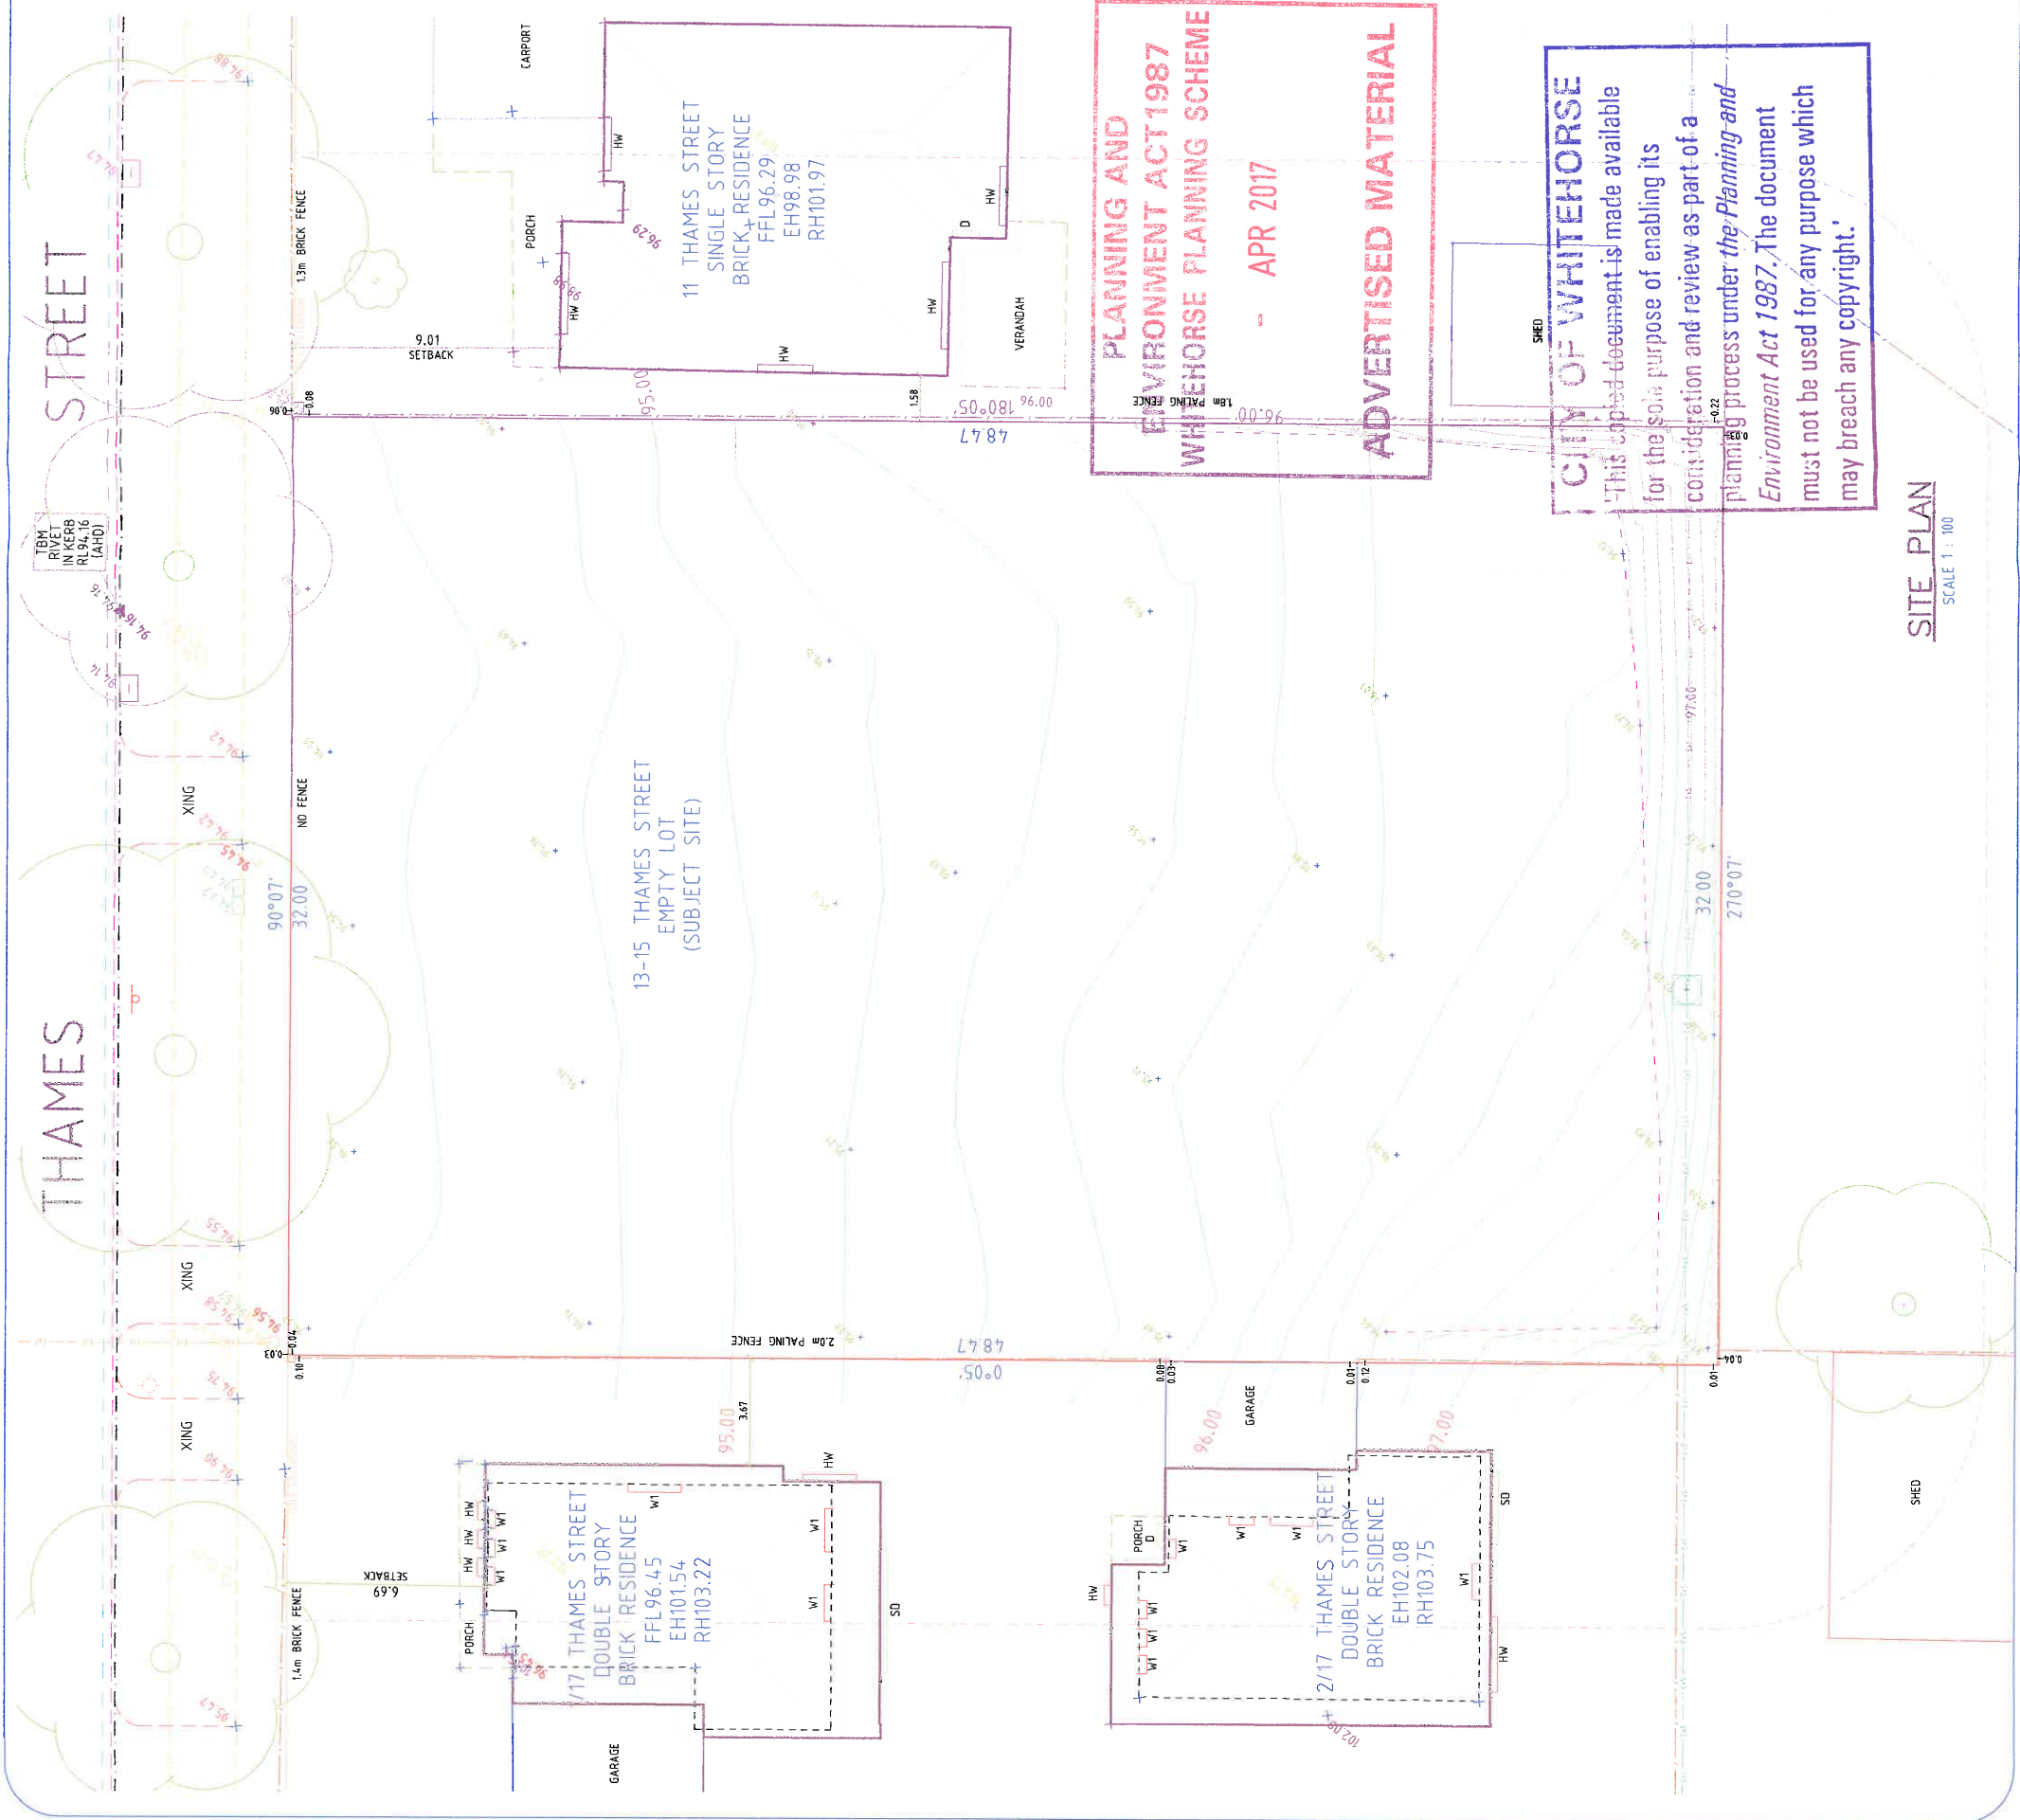

SITE PLAN
SCALE 1:100



17 THAMES STREET




13-15 THAMES STREET




13-15 THAMES STREET

- LEGEND**
- EXISTING SURFACE LEVELS
 - FINISHED FLOOR LEVELS
 - EXISTING ROOF HEIGHT
 - EXISTING GUTTER HEIGHT
 - SURVEY STATIONS
 - EXISTING CONTOURS
 - EXISTING SEWER MANHOLES
 - EXISTING DRAINAGE SIDE ENTRY PIT
 - EXISTING DRAINAGE GRATED SIDE ENTRY PIT
 - EXISTING DRAINAGE JUNCTION PIT
 - EXISTING DRAINAGE GRATED JUNCTION PIT
 - EXISTING TELSTRA PIT
 - EXISTING POWER PIT
 - VIC ROADS PIT
 - EXISTING WATER VALVE
 - FIRE HYDRANT
 - SLOPE OR GRADIENT
 - EXISTING HOIST
 - DRAINAGE JUNCTION PIT
 - GRADED TRENCH
 - TEMPORARY BENCH MARK
 - BACK OF KERB CHANNEL & LIP
 - EXISTING CONCRETE FOOTPATH
 - EXISTING DRAINAGE
 - EXISTING SEWER MAIN
 - EXISTING TELSTRA CABLE
 - EXISTING WATER MAIN
 - EXISTING GAS MAIN
 - EXISTING ELECTRICITY LINE
 - RAILWAY
 - FENCING
 - ROOF
 - EASEMENT
 - STAY
 - EXISTING HOUSE DRAIN
 - OFFSET FROM TITLE BOUNDARY
 - EXISTING VEHICLE CROSSINGS
 - EXISTING STREET SIGNS
 - EXISTING POWER POLE
 - EXISTING POWER POLE WITH LIGHT
 - EXISTING SIGNIFICANT TREES
 - EXISTING SHRUBS

 

DATE	AMENDMENTS
PROJECT FEATURE AND LEVEL SURVEY CITY OF WHITEHORSE	
SITE: 13-15 THAMES STREET BOX HILL	
CLIENT: STEPHEN SHEN	
CADCON ENTERPRISES PTY LTD SURVEY CONSULTANTS A.C.N. 070 927 285 A.B.N. 54 070 927 285 Tel: 9544 2188 Fax: 9544 7728 Mobile 0412 123 447 Mobile 0408 355 759 emailinfo@cadconenterprises.com.au PO Box 5230 Clayton, VIC 3168	
SURVEYED: P.P./F.K.	DATE: SEP16
DRAWN: N.G./N.M.	SCALE: As Shown
JOB NO: 1604 THAM	APPROVED: -
SHEET NO. 1 of 1	
DRAWING NO: 6050FS	

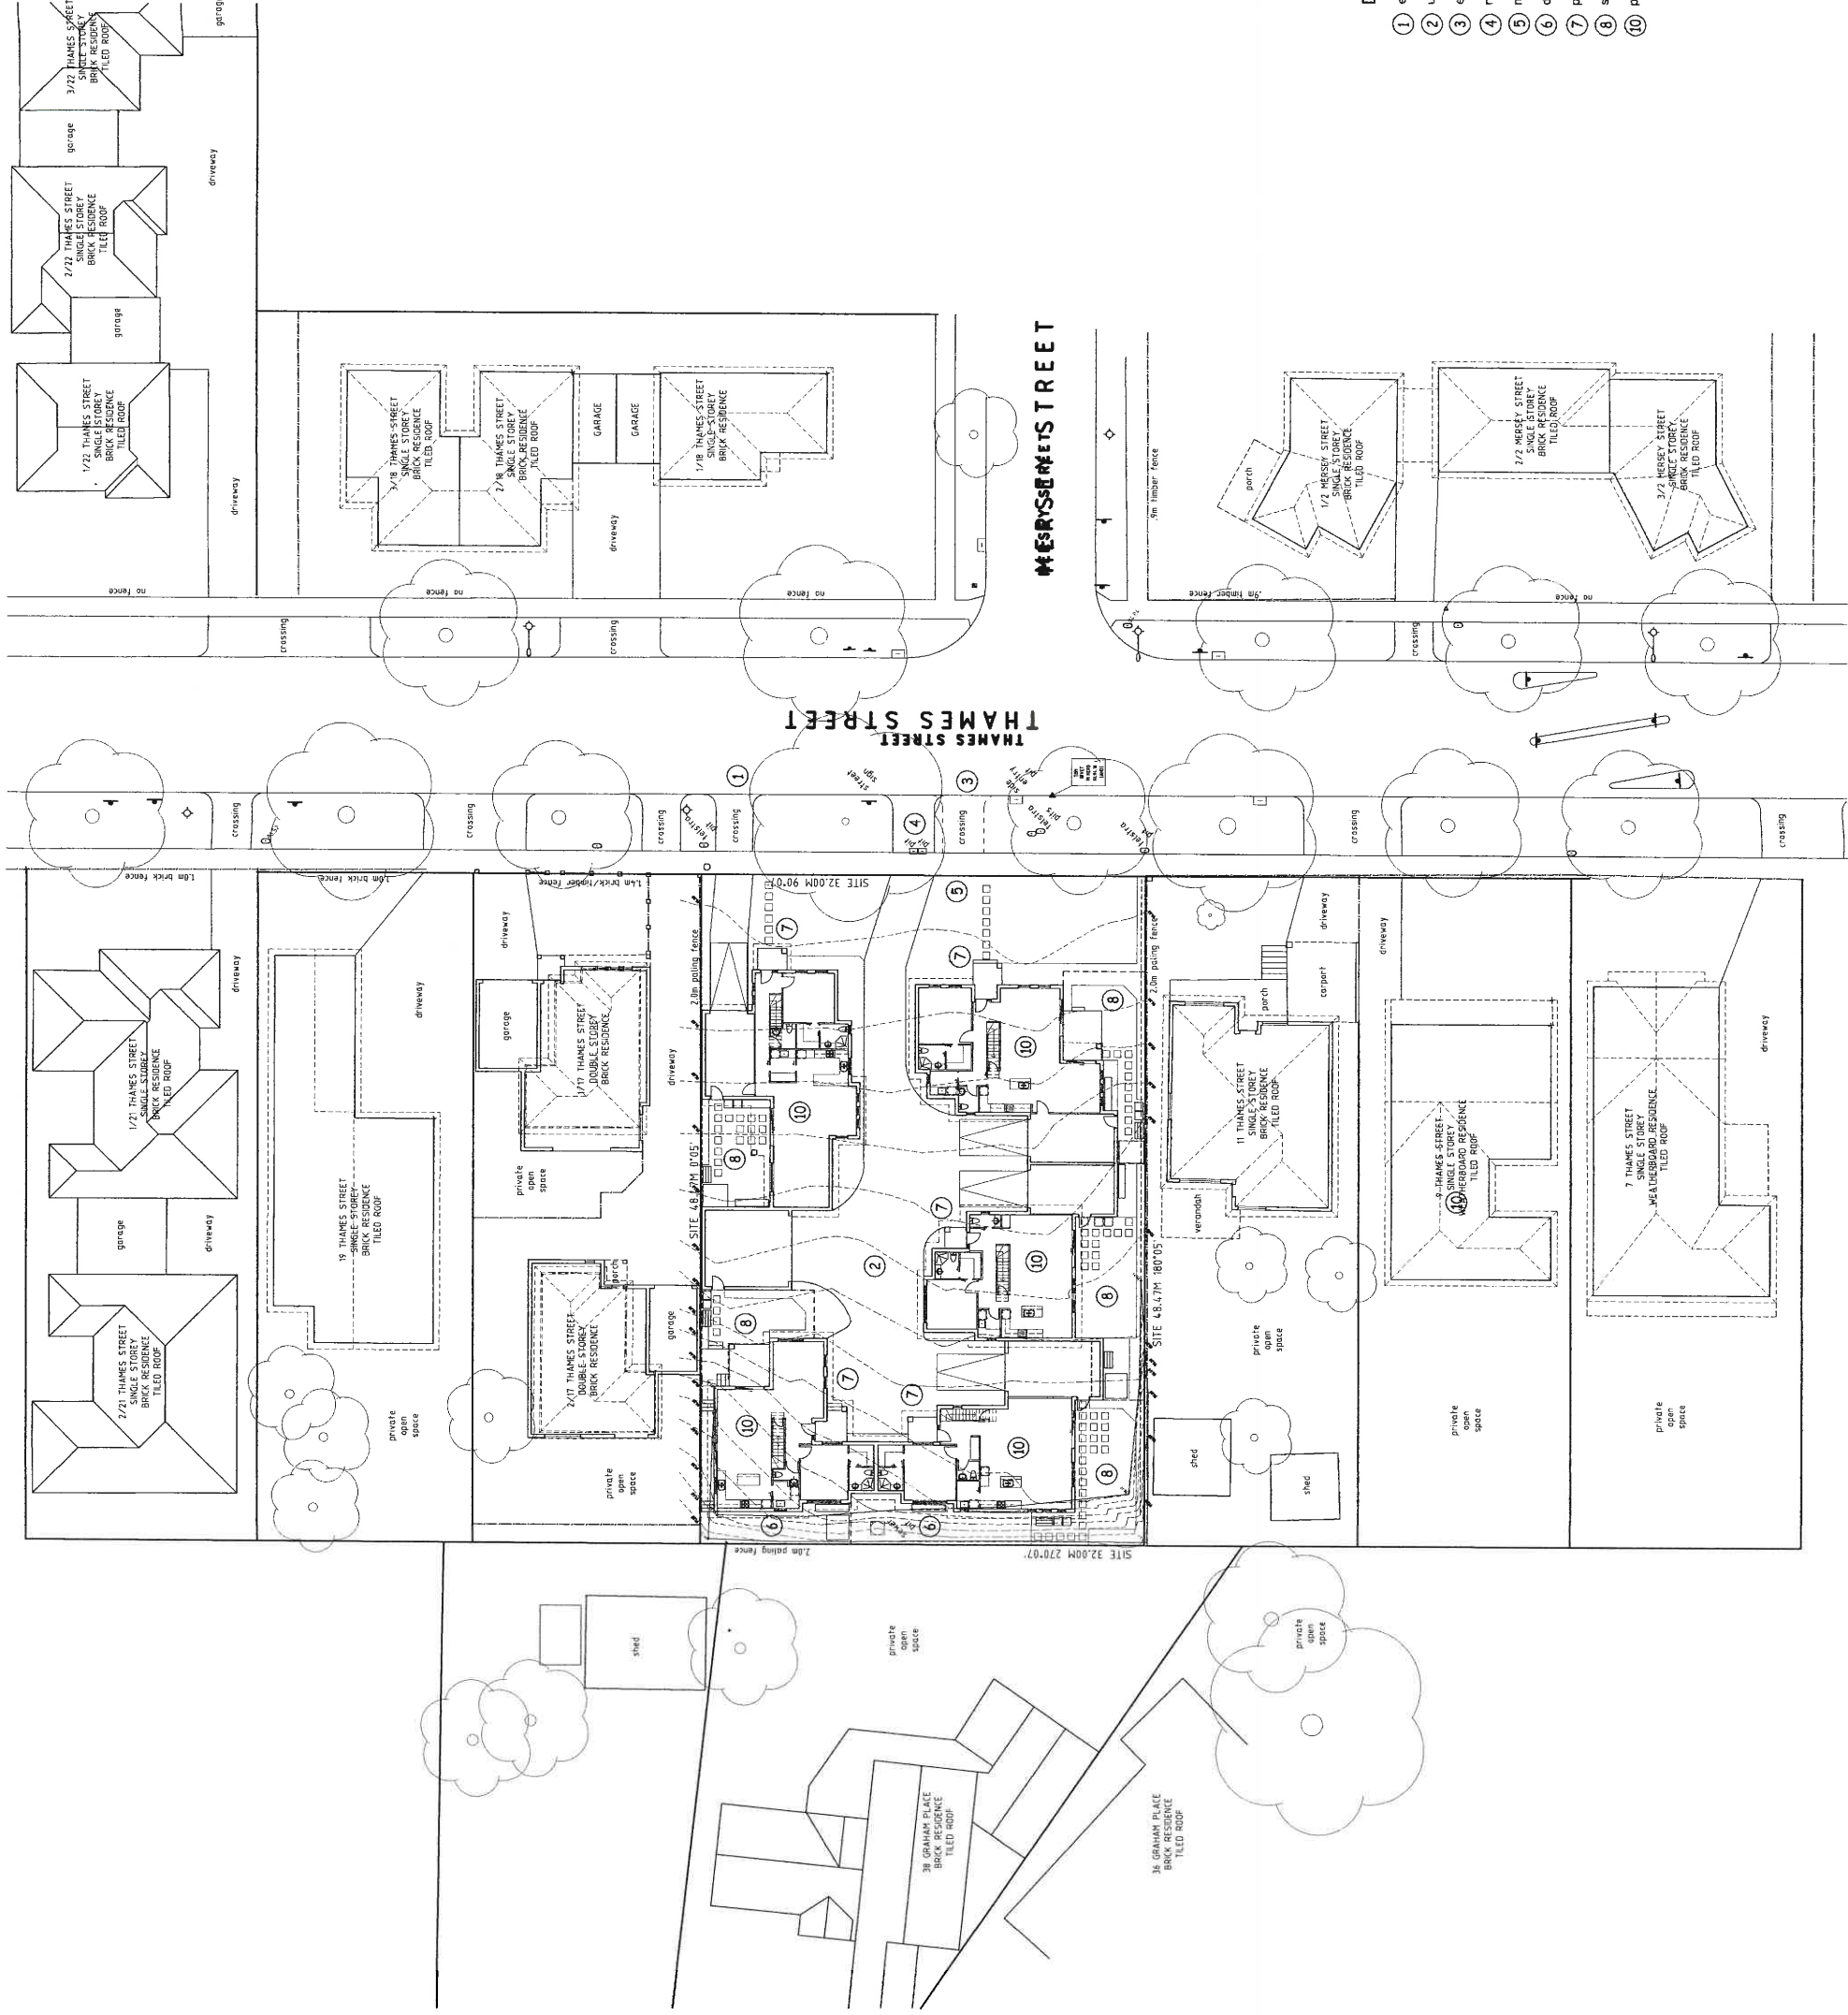


CITY OF WHITEHORSE
This third document is made available for the sole purpose of enabling its consideration and review as part of a planning process under the *Planning and Environment Act 1987*. The document must not be used for any purpose which may breach any copyright.

PLANNING AND ENVIRONMENT ACT 1987
WHITEHORSE PLANNING SCHEME
- APR 2017
ADVERTISED MATERIAL

Design Response:

- existing crossing has been retained
- units floor levels designed to work with the slope of the land to minimize site cut
- existing driveway relocated
- new driveway relocated around street tree, street sign and existing pits
- no front fence proposed
- dwellings located with minimum 1.0m clearance from edge of sewer pipe and sewer pit
- proposed dwellings each have their own distinctive and clearly identifiable entries
- secluded private open spaces all have access to northerly sunlight and are located directly off-lying areas
- proposed materials - brickwork, render & tiled roof respects the neighbourhood character




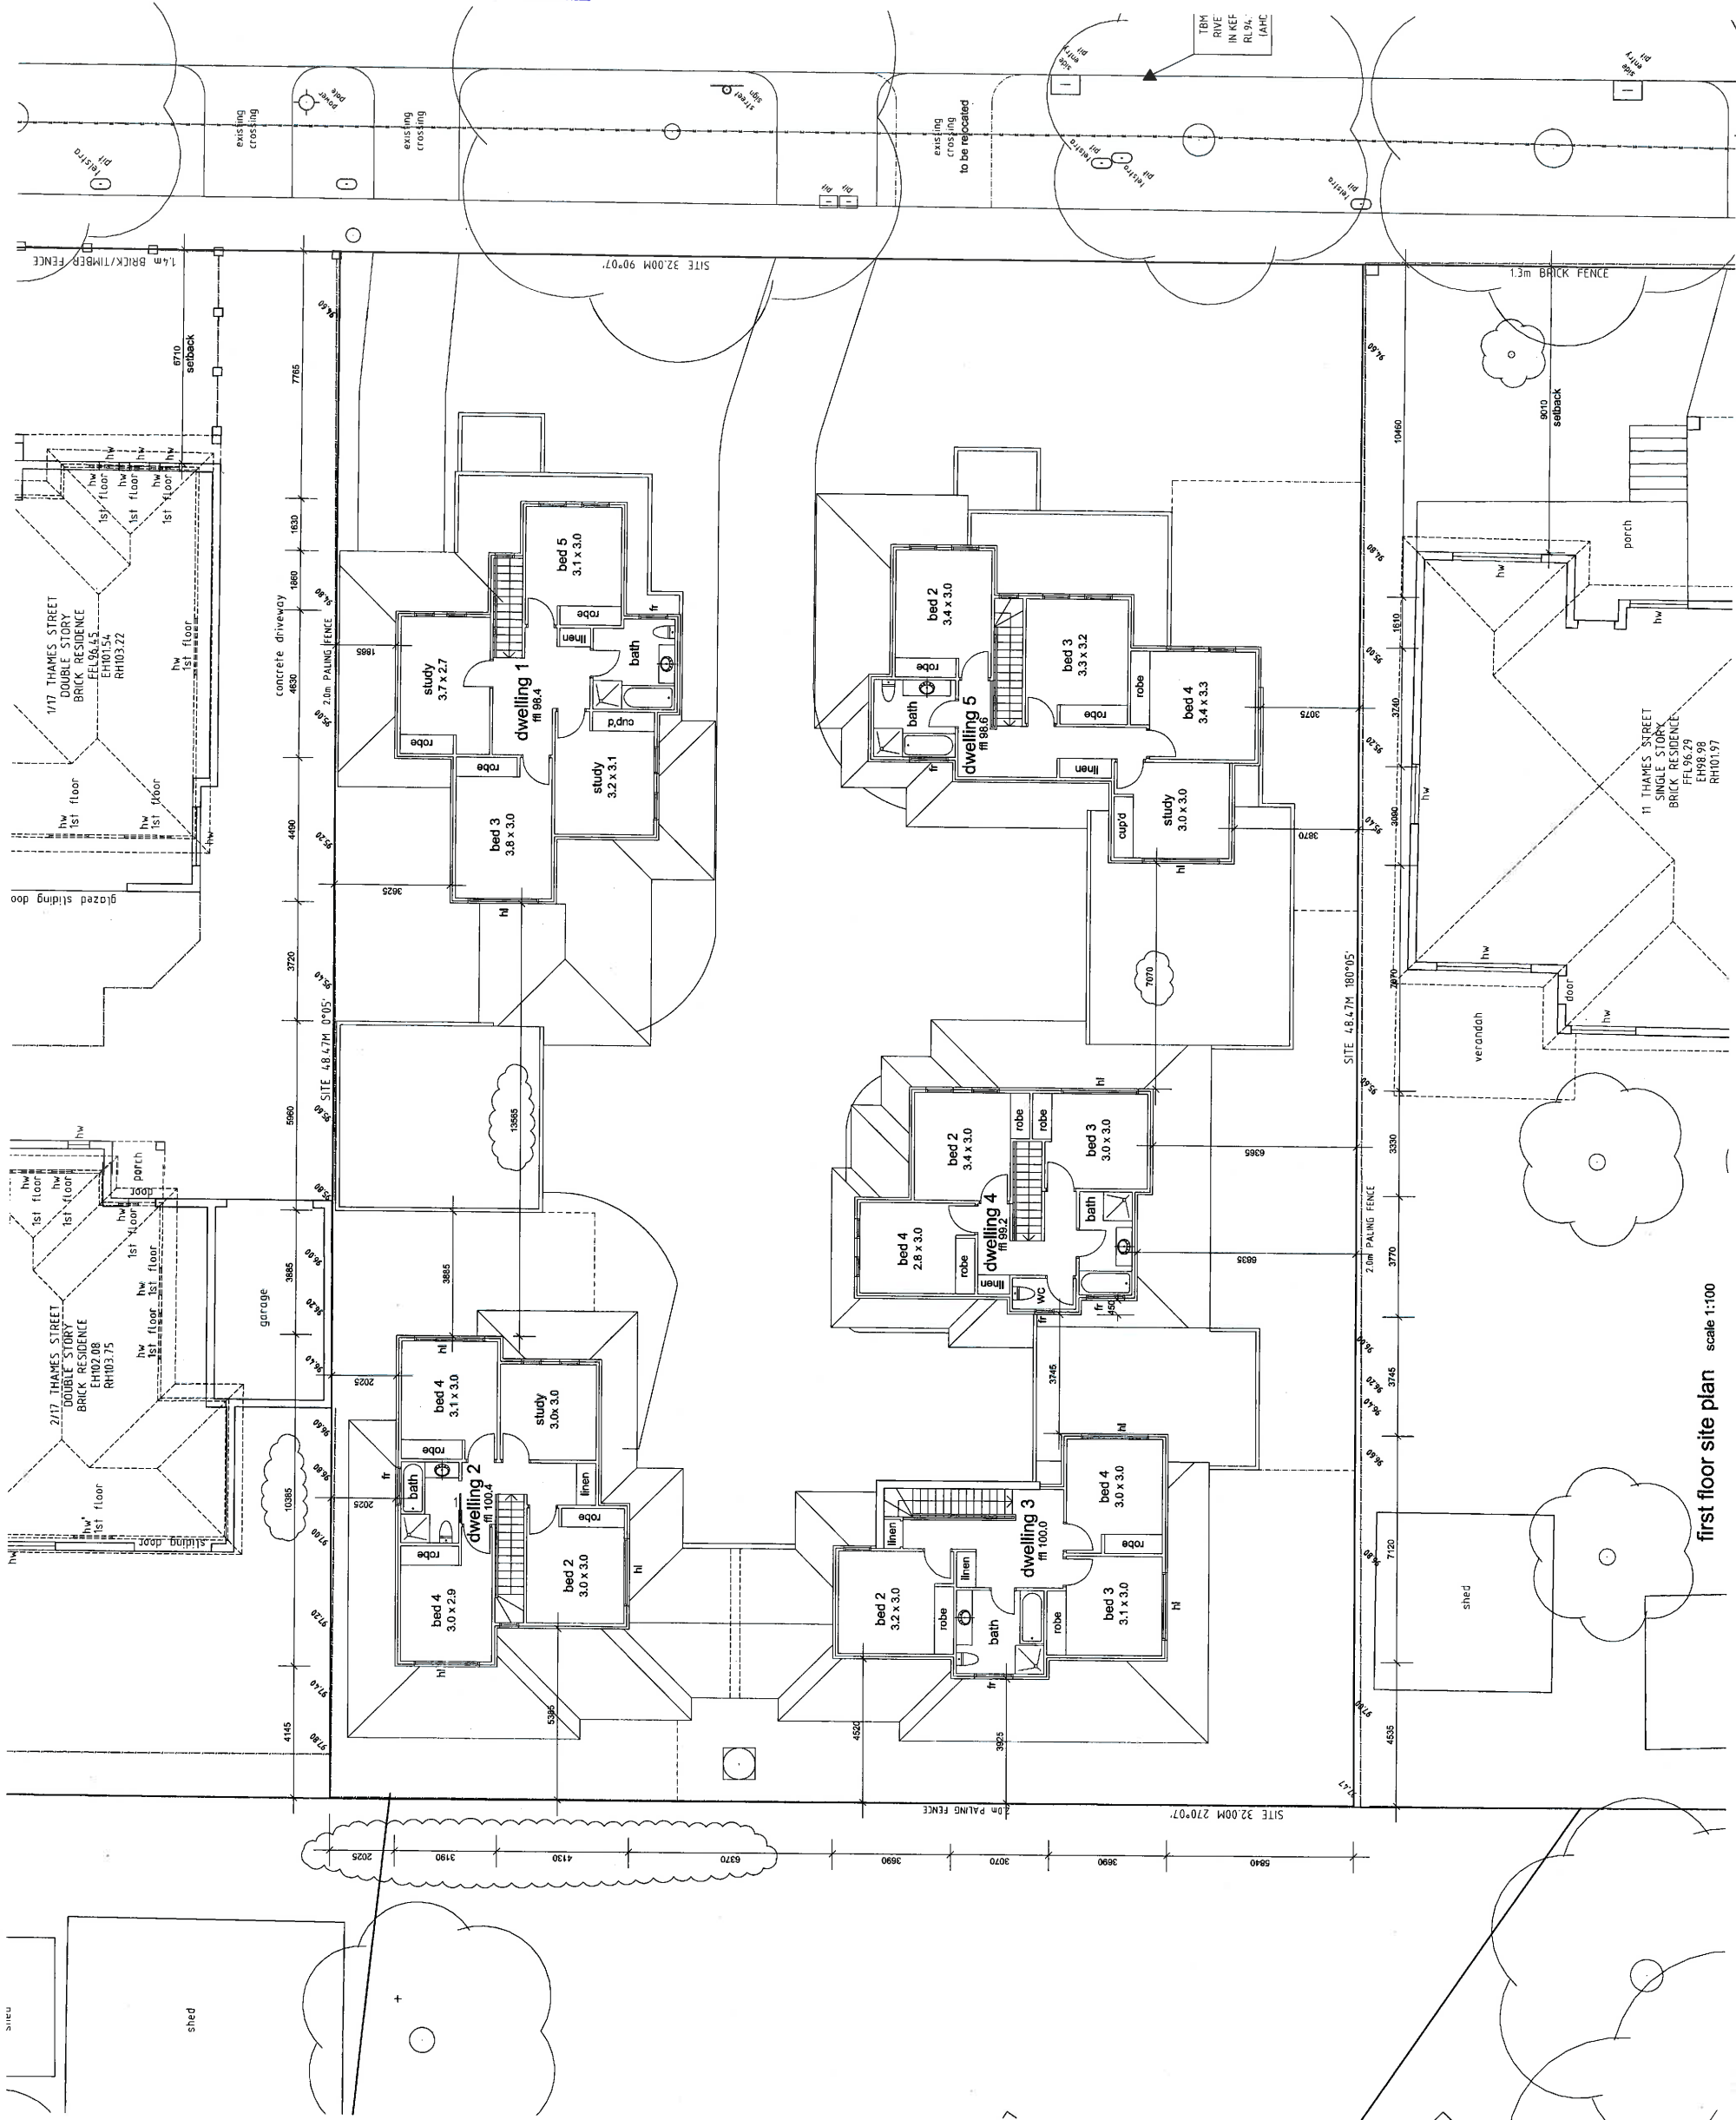

CITY OF WHITEHORSE
This copied document is made available for the sole purpose of enabling its consideration and review as part of a planning process under the *Planning and Environment Act 1987*. The document must not be used for any purpose which may breach any copyright.


PLANNING AND ENVIRONMENT ACT 1987
WHITEHORSE PLANNING SCHEME
- APR 2017
ADVERTISED MATERIAL

- REVISIONS:**
- 16.02.17 'A' dimensions added between upper levels of all units
 - first floor overall dimensions amended
 - 23.03.17 'B' no amendments this sheet

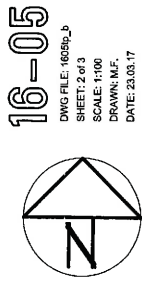

first floor site plan scale 1:100

multi-dwelling development at 13 - 15 Thames St, Box Hill

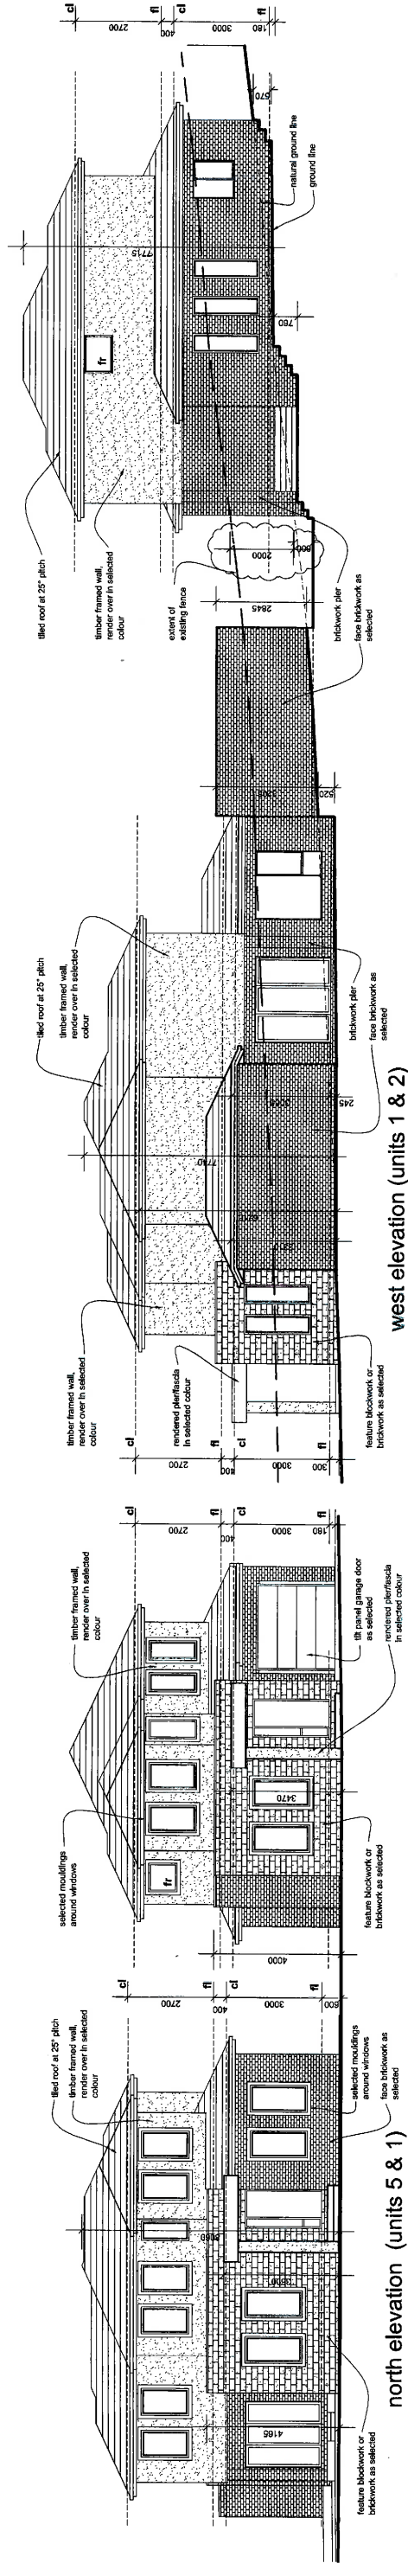

Proposed Planting Schedule

Code	Botanical Name	Common Name	Supply Size	Mature HxW(m) Qty
TREES				
AIM	<i>Acacia implexa</i>	Lightwood	450mm am high	9 x 5 3
APN	<i>Azara palmatum 'Bonfire'</i>	Japanese Maple	400mm 1.6m high	3 x 3.5 1
EY	<i>Excoecaria polyanthamos</i>	Red Box	450mm 2m high	15 x 8 1
HF	<i>Hymenocarpus flavum</i>	Native Frangipani	450mm 2m high	10 x 4 2
TLL	<i>Tristania lutea 'Lucious'</i>	Luscious Water Gum	450mm 2m high	8 x 5 1
UPB	<i>Ulmus parvifolia 'Bumley Select'</i>	Chinese Elm	450mm 2m high	11 x 7 3
TOTAL				31
SHRUBS				
ACO	<i>Acacia cognata 'Mini Cog'</i>	Dwarf Bower Wattle	200mm pot	75 x 1.2 4
ADP	<i>Adiantum spathulif. var. 'Minor'</i>	Compact Lily Filly	200mm pot	3 x 3.5 49
ADS	<i>Adiantum spathulif. var. 'Minor'</i>	Silver Woolly Bush	200mm pot	2 x 1.2 13
CK	<i>Callistemon 'Kings Park Special'</i>	Bottlebrush	200mm pot	4 x 3 3
CR	<i>Correa reflexa</i>	Common Correa	200mm pot	70 x 1.2 21
GO	<i>Gonolobus axillaris</i>	Wax Gourd	200mm pot	3.5 x 1.5 9
PM	<i>Phoradendron myrsinoides</i>	Waxflower	200mm pot	2 x 2 1
GROUND COVERS & LOW SHRUBS				
CGJ	<i>Callistemon 'Green John'</i>	Green John Bottlebrush	140mm pot	60 x 60 13
CRN	<i>Correa reflexa var. 'cinnamomifolia'</i>	Common Correa	140mm pot	30 x 3 13
BHG	<i>Rhaphidophora 'Silver Border'</i>	Silver Border Silk Bush	140mm pot	50 x 80 59
TA	<i>Trachymenon asiatum</i>	Asiatic Jasmine	140mm pot	10 x 1.5 35
TUSSOCKS / GRASSES / EVERGREEN PERENNIALS				
DK	<i>Dianella monida</i>	Blueberry Lily	140mm pot	80 x 60 9
FG	<i>Festuca flacca</i>	Blue Fescue	140mm pot	30 x 30 25
LM	<i>Liriodie</i>	Liriodie	140mm pot	75 x 75 32
LMJ	<i>Liriodie maculata 'Just Right'</i>	Liriodie	140mm pot	50 x 50 11
LTJ	<i>Lomandra 'Live Tuff'</i>	Lomandra	140mm pot	50 x 50 4

Advanced Tree Planting



Shrub Planting



Specifications

Subgrade preparation
Site preparation to be carried out in accordance with best horticultural practice and under suitable conditions. Disturbance to indigenous soil structure is to be minimised. The use of machinery that may damage soil structure or profile is not acceptable. Sub-grade to all lawn and planted areas is to be established to a minimum depth of 300mm and shaped to achieve the desired level and drainage. The sub-grade to be established to a minimum depth of 300mm. Proposed topsoil areas to be graded / finished to prevent water discharge into neighbouring properties.

Weed control
Remove and dispose of environmental weeds off site prior to subgrade preparation, topsoiling and planting works.

Soil Preparation
Topsoil is to be spread to a maximum 30mm layer, lightly compacted by use of a 200 x 200mm roller, or by thoroughly walking until it accords with finished level or to within 75mm below existing levels to accommodate mulch. Imported topsoil is to be spread to a maximum 30mm layer, lightly compacted by use of a 200 x 200mm roller, or by thoroughly walking until it accords with finished level or to within 75mm below existing levels to accommodate mulch. Imported topsoil is to be spread to a maximum 30mm layer, lightly compacted by use of a 200 x 200mm roller, or by thoroughly walking until it accords with finished level or to within 75mm below existing levels to accommodate mulch.

Plant Establishment Period
All existing vegetation shown on the site plan (subject to size and neighbouring properties) is to be retained (including demolition) and protected by a 1.8m high timber post and rail fence. The fence is to be constructed of 1.8m high timber posts and 1.8m high timber rails. 

Plant Establishment Period
All existing vegetation shown on the site plan (subject to size and neighbouring properties) is to be retained (including demolition) and protected by a 1.8m high timber post and rail fence. The fence is to be constructed of 1.8m high timber posts and 1.8m high timber rails. 

Irrigation
An in-ground automatic drip irrigation system is to be installed for all garden areas and planter boxes (if applicable) in accordance with current local watering regulations.

Timber Edging
Timber edging to be 75mm x 100mm treated pine secured to ground using treated pine stakes at 1m intervals. Edging to be installed to all garden areas and planter boxes (if applicable) in accordance with current local watering regulations.

Drainage
Landscaping and/or building contractors are responsible for civil and hydraulic computations for landscape building works including, but not limited to surface and sub surface drainage for garden beds, lawns and topsoiling / pabble areas.


General
All trees to be planted in accordance with the Australian Standard AS 4377-2007. 

Plants - Quality of Trees and Shrubs

Plants to be supplied in accordance with the Australian Standard AS 4377-2007. All trees to be planted in accordance with the Australian Standard AS 4377-2007. All trees to be planted in accordance with the Australian Standard AS 4377-2007.



PLANNING AND ENVIRONMENT ACT 1987
WHITEHORSE PLANNING SCHEME
APR 2017
ADVERTISED MATERIAL

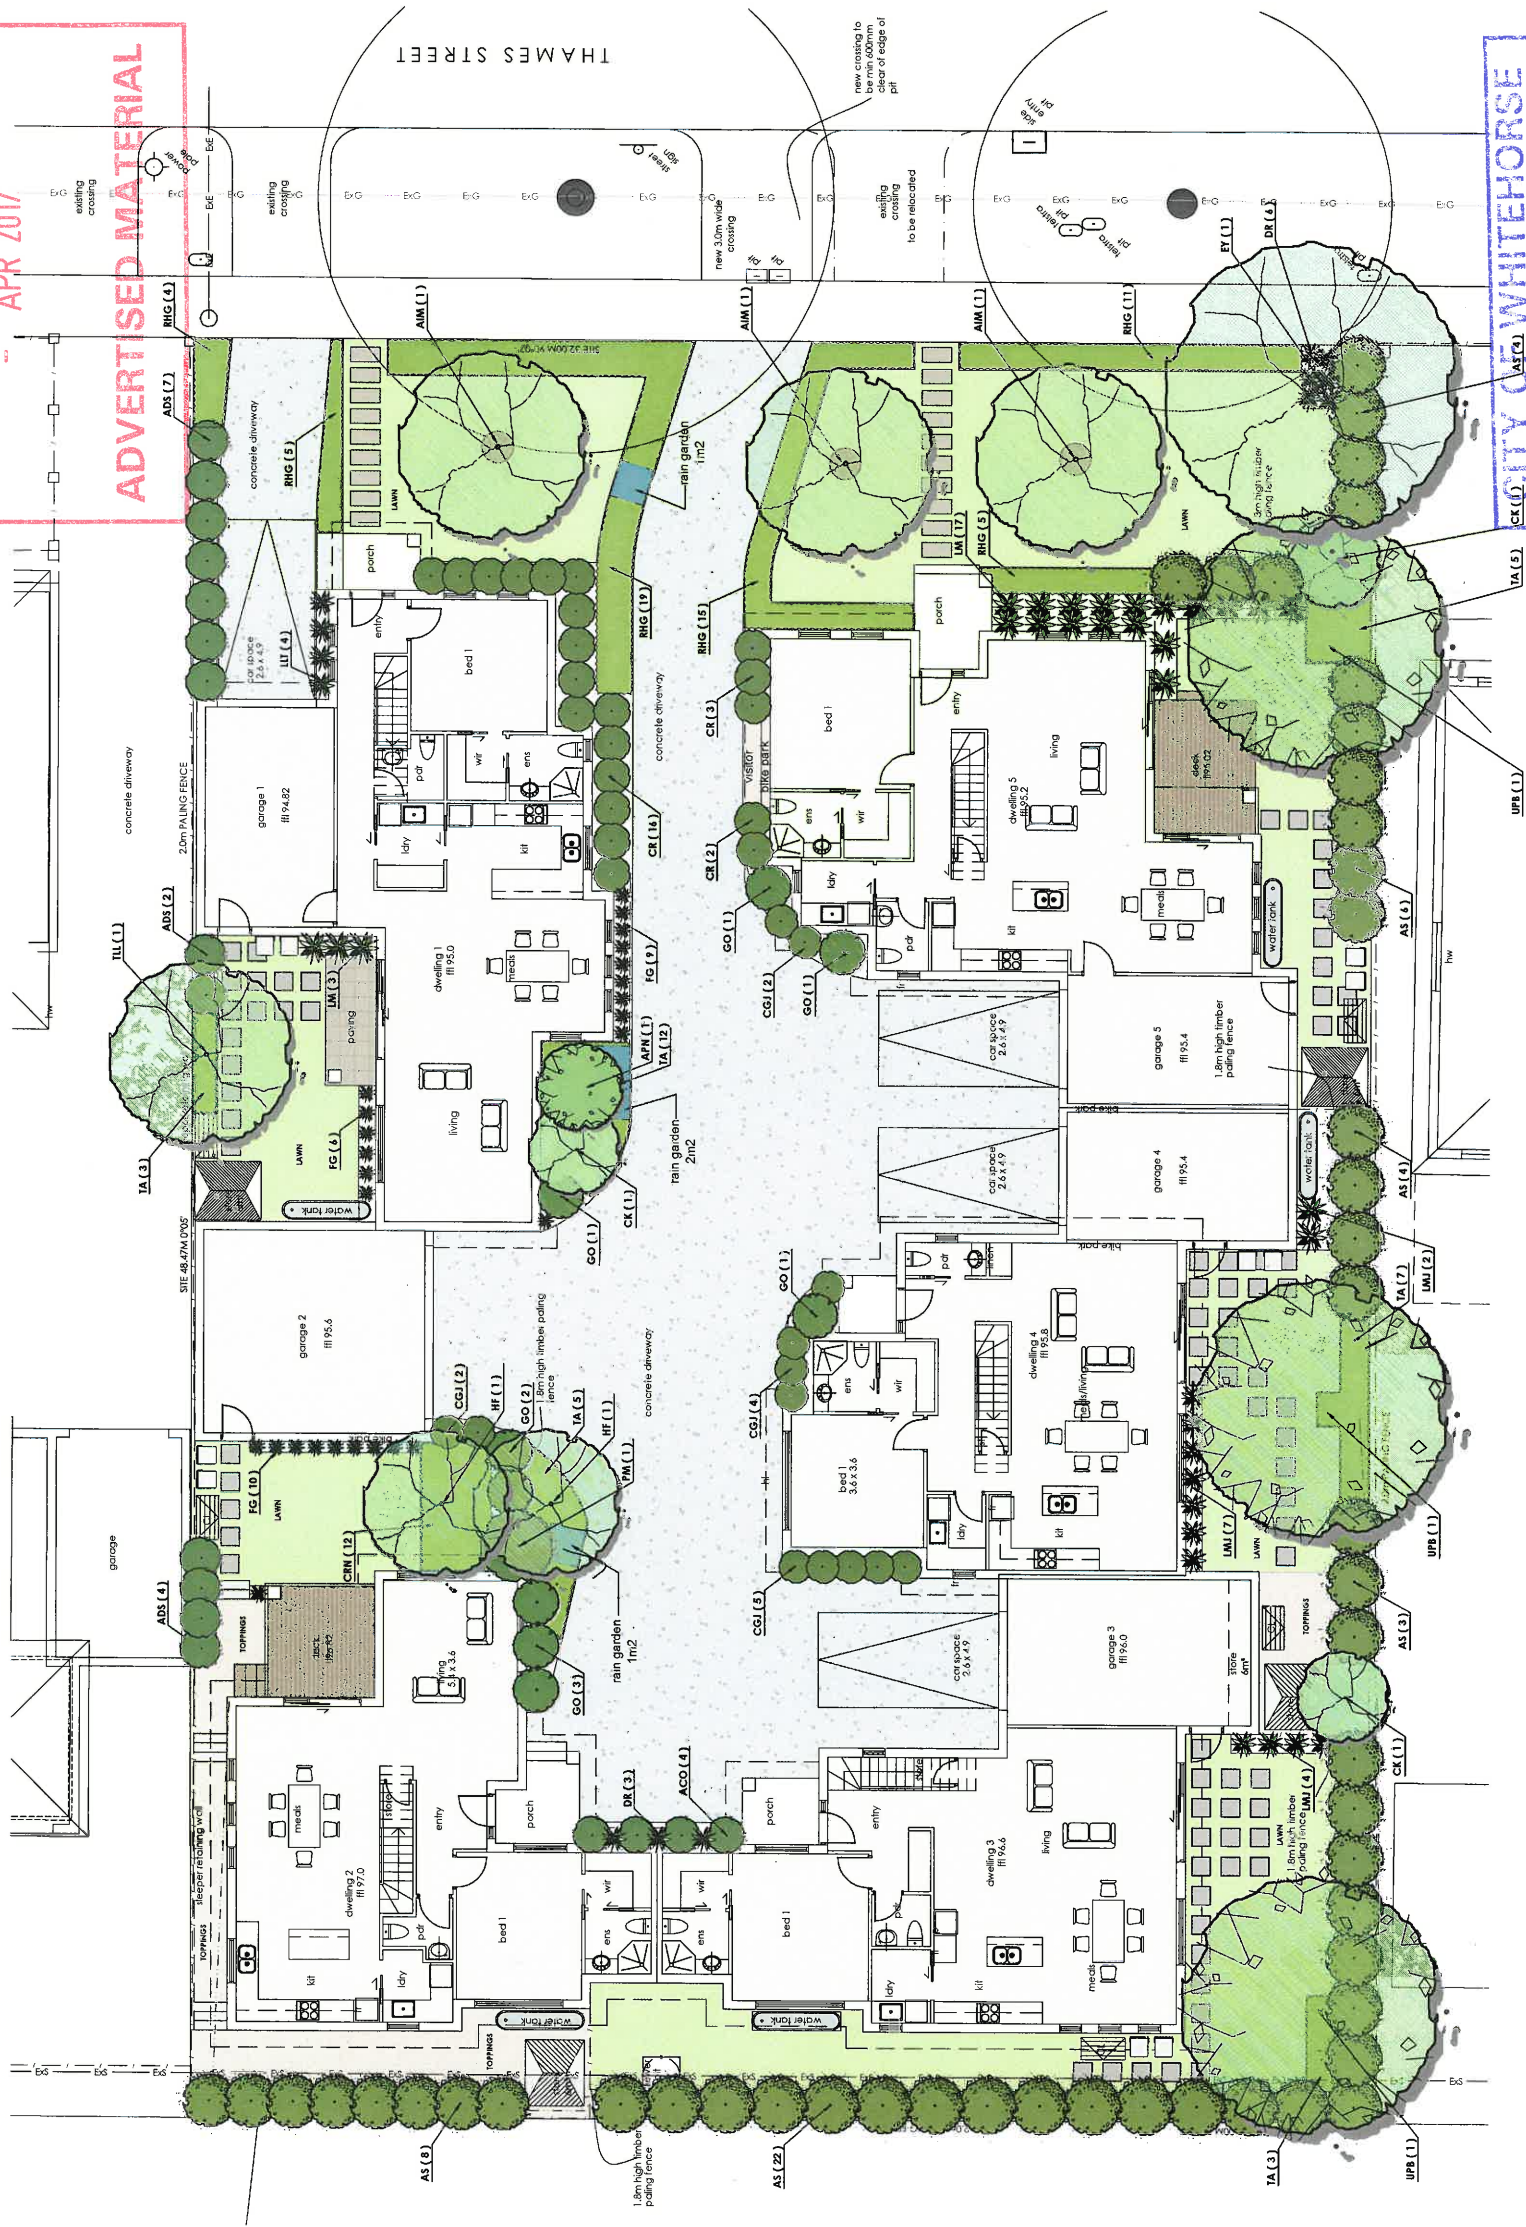


CITY OF WHITEHORSE
This copied document is made available for the sole purpose of enabling its consideration and review as part of a planning process under the Planning and Environment Act 1987. The document may breach any copyright.

Surface Finishes Detail



Legend

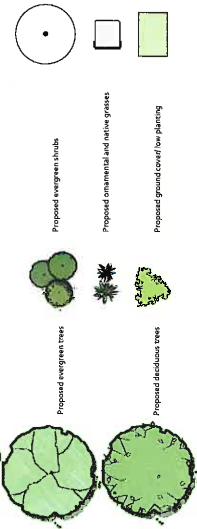

CITY OF WHITEHORSE
'This copied document is made available for the sole purpose of enabling its consideration and review as part of a planning process under the *Planning and Environment Act 1987*. The document must not be used for any purpose which may breach any copyright.'

RECEIVED
29 DEC 2016



16-05
DWG FILE: 1605ip
SHEET: 9am shadows
SCALE: 1:100
DRAWN: M.F.
DATE: 28.11.16


multi-dwelling development at 13 - 15 Thames St, Box Hill

APR 2017

ADVERTISED MATERIAL

thames street

RECEIVED
29 DEC 2015

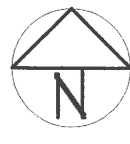

50-161

DWG FILE: 1605ip
SHEET: 3pm shadows
SCALE: 1:100
DRAWN: M.F.
DATE: 09.11.16

3pm shadow, sept 23

multi-dwelling development at 13 - 15 Thames St, Box Hill