


SITE AREA ANALYSIS


SITE AREA:	1,390m ²
GROUND FLOOR:	486m ²
LOWER GROUND / BASEMENT:	711m ²
FIRST FLOOR:	248m ²
FIRST FLOOR PLAY AREA:	320m ²
TOTAL CHILDREN SPACES:	96
OUTDOOR PLAY AREA - REQUIRED:	672m ²
OUTDOOR PLAY AREA - PROVIDED:	767m ²
TOTAL CAR PARKING REQUIRED:	21.1
TOTAL CAR PARKING PROVIDED:	21
BUILDING SITE COVERAGE:	51%
SITE COVERAGE:	63%
SITE PERMEABILITY:	37%

ROOM No	AREA	CHILDREN
01	40m ²	12
02	41m ²	12
03	00m ²	12
04	57m ²	16
06	76m ²	22
07	80m ²	22
TOTAL	356m ²	96

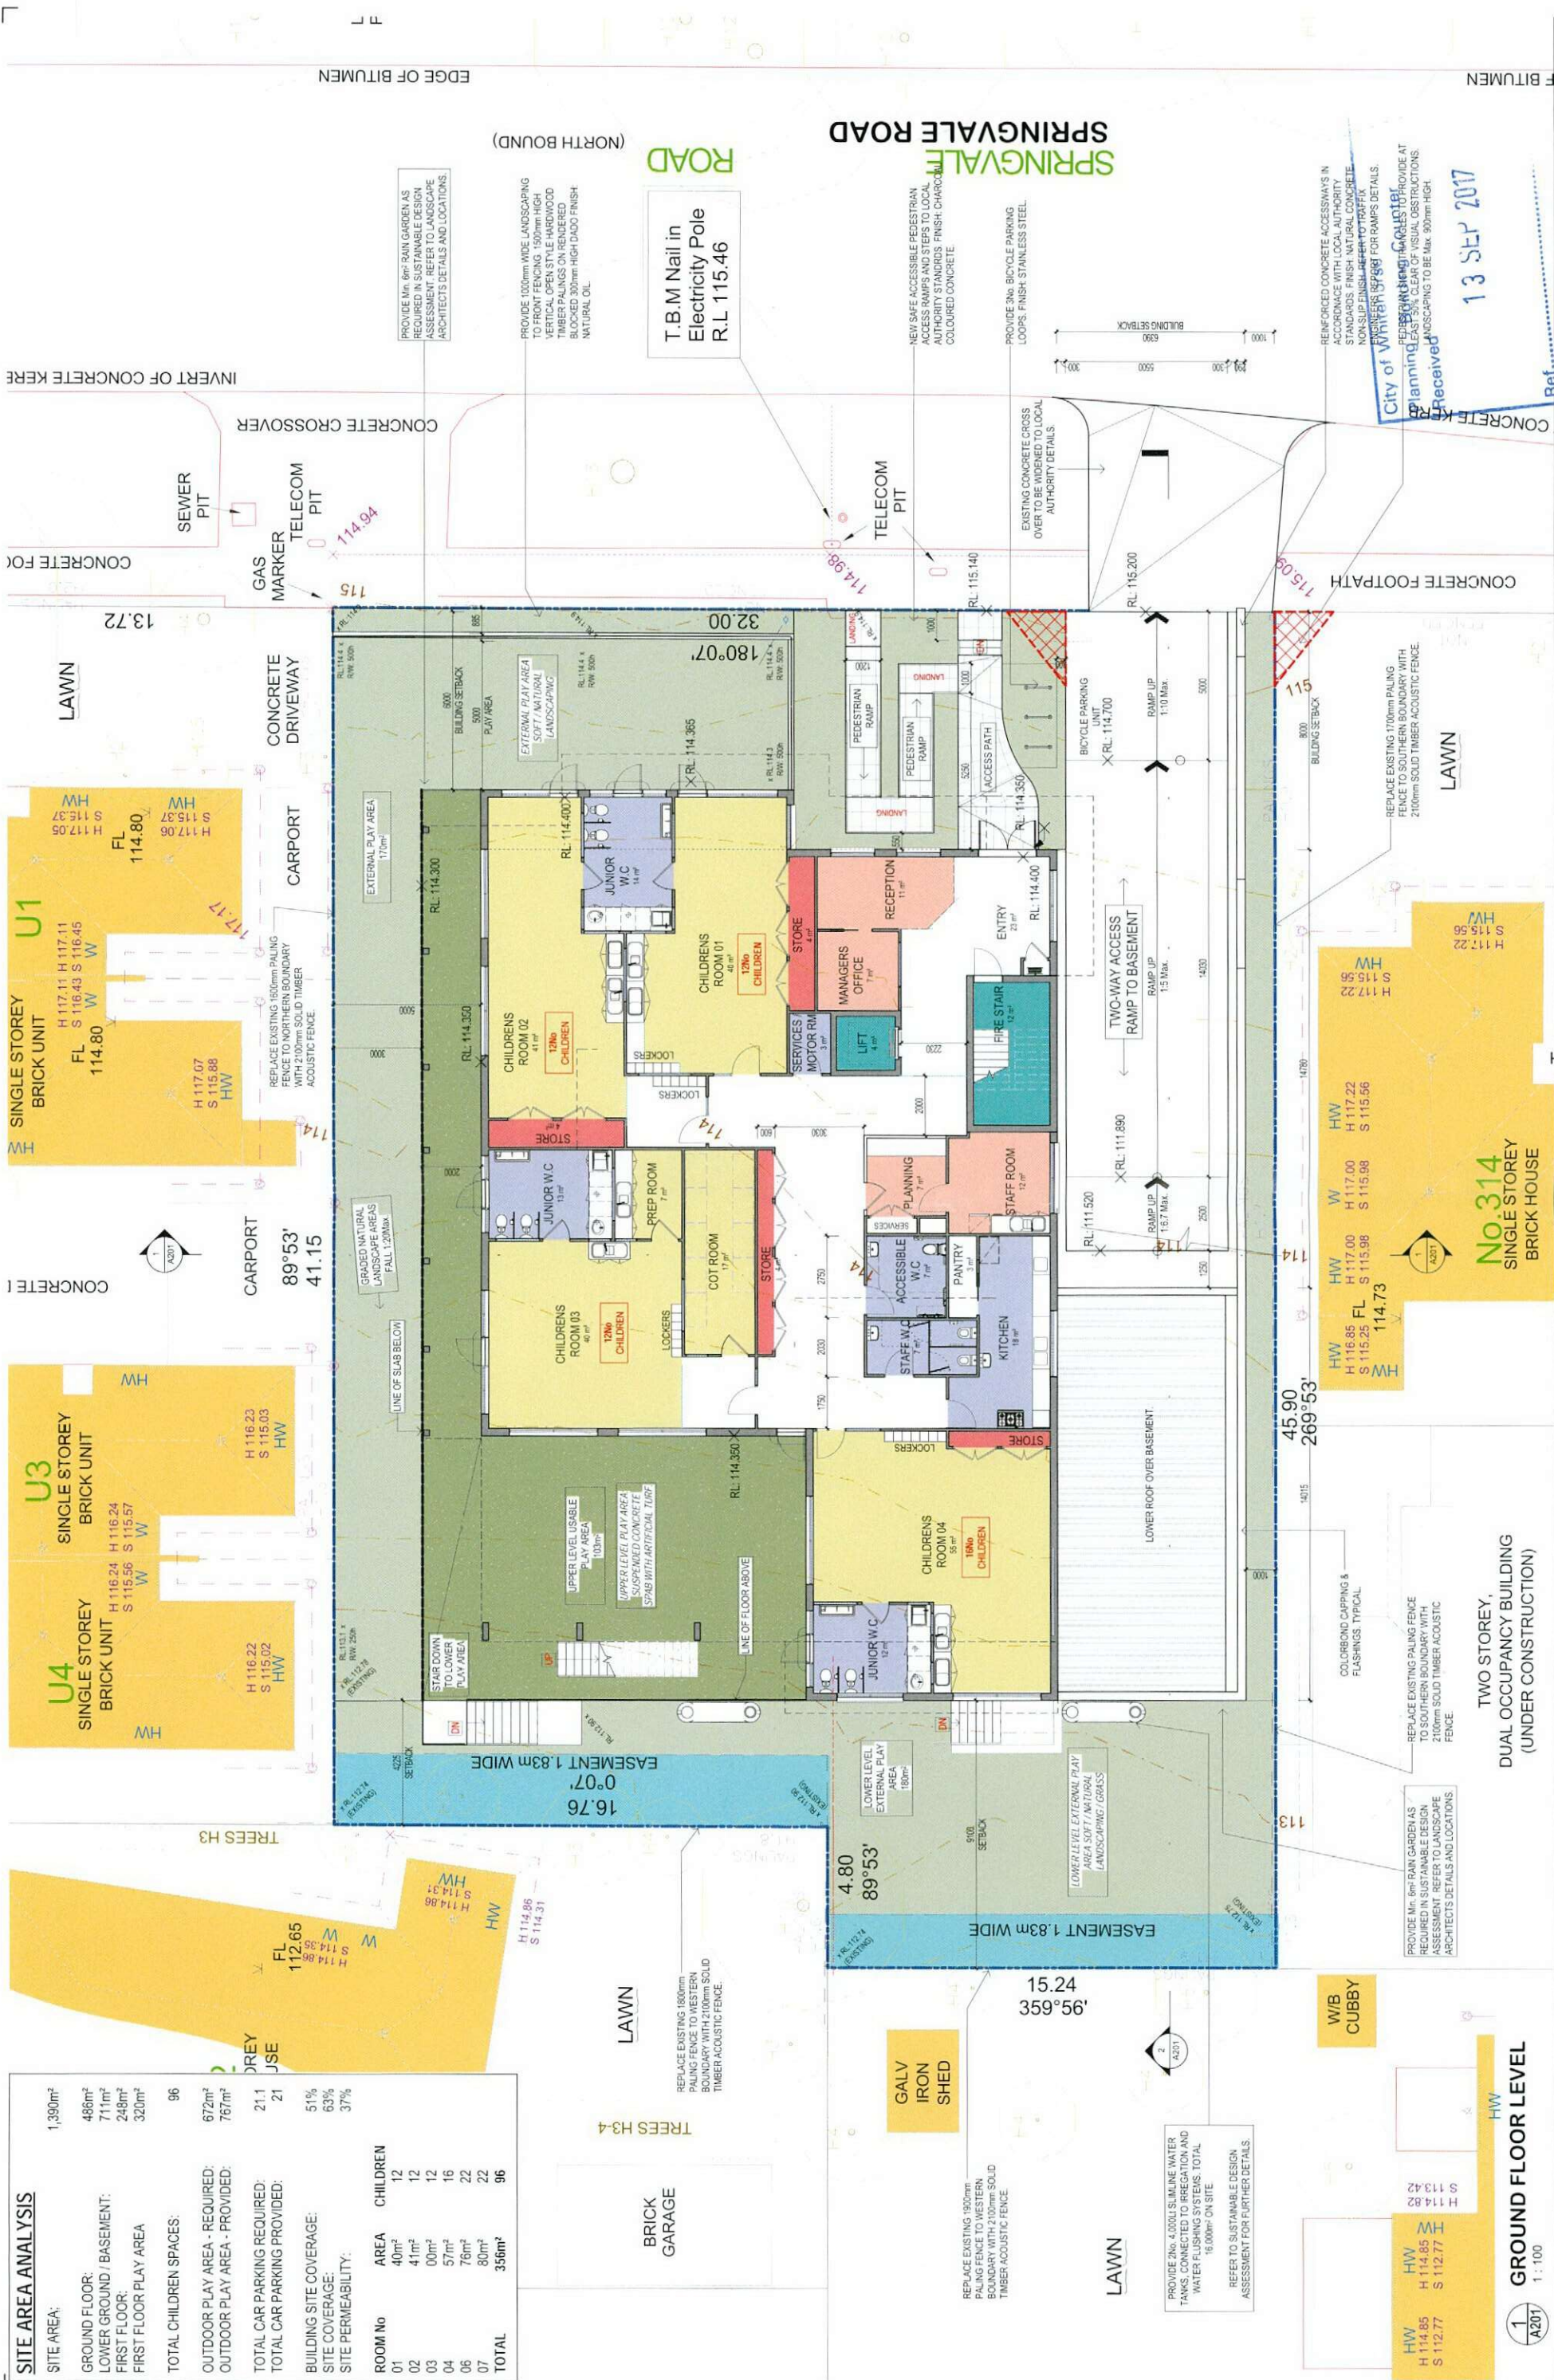

GROUND FLOOR LEVEL

1:100

 

SITE AREA ANALYSIS

SITE AREA:	1,390m ²	
GROUND FLOOR:	486m ²	
LOWER GROUND / BASEMENT:	711m ²	
FIRST FLOOR:	248m ²	
FIRST FLOOR PLAY AREA	320m ²	
TOTAL CHILDREN SPACES:	96	
OUTDOOR PLAY AREA - REQUIRED:	672m ²	
OUTDOOR PLAY AREA - PROVIDED:	767m ²	
TOTAL CAR PARKING REQUIRED:	21.1	
TOTAL CAR PARKING PROVIDED:	21	
BUILDING SITE COVERAGE:	51%	
SITE COVERAGE:	63%	
SITE PERMEABILITY:	37%	
ROOM No	AREA	CHILDREN
01	40m ²	12
02	41m ²	12
03	00m ²	12
04	57m ²	16
06	76m ²	22
07	80m ²	22
TOTAL	356m ²	96



1 FIRST FLOOR LEVEL
A201 1 : 100



The Ellis Group Architects
A.C.N. 23 449 838
92 Leveson Street,
North Melbourne, Victoria 3051
Telephone (03) 9329 0806 Facsimile (03) 9329 8386
Email: mail@ellisgroup.com.au

ISSUE	DESCRIPTION	DATE
A	ISSUED FOR PLANNING	19.12.16
B	ISSUED FOR PLANNING	12.09.17
	REFER TO APEX PLANNING LETTER	

ISSUED FOR
PLANNING
PURPOSES ONLY




City of Whitehorse
Planning / Building Counter
Received

13 SEP 2017


PROPOSED CHILDREN'S DEVELOPMENT
310 - 312 SPRINGVALE ROAD, FOREST HILL, VICTORIA 3131
FOR ACCESS REAL ESTATE PTY LTD
PROPOSED FIRST FLOOR PLAN

Date: 19.12.16 Drawn: MS
Job No: 2373 Scale: A1 1 : 100
E:\TEMP\2017\General TP - REVISED_melb\plan.vrt

TP-A104 B

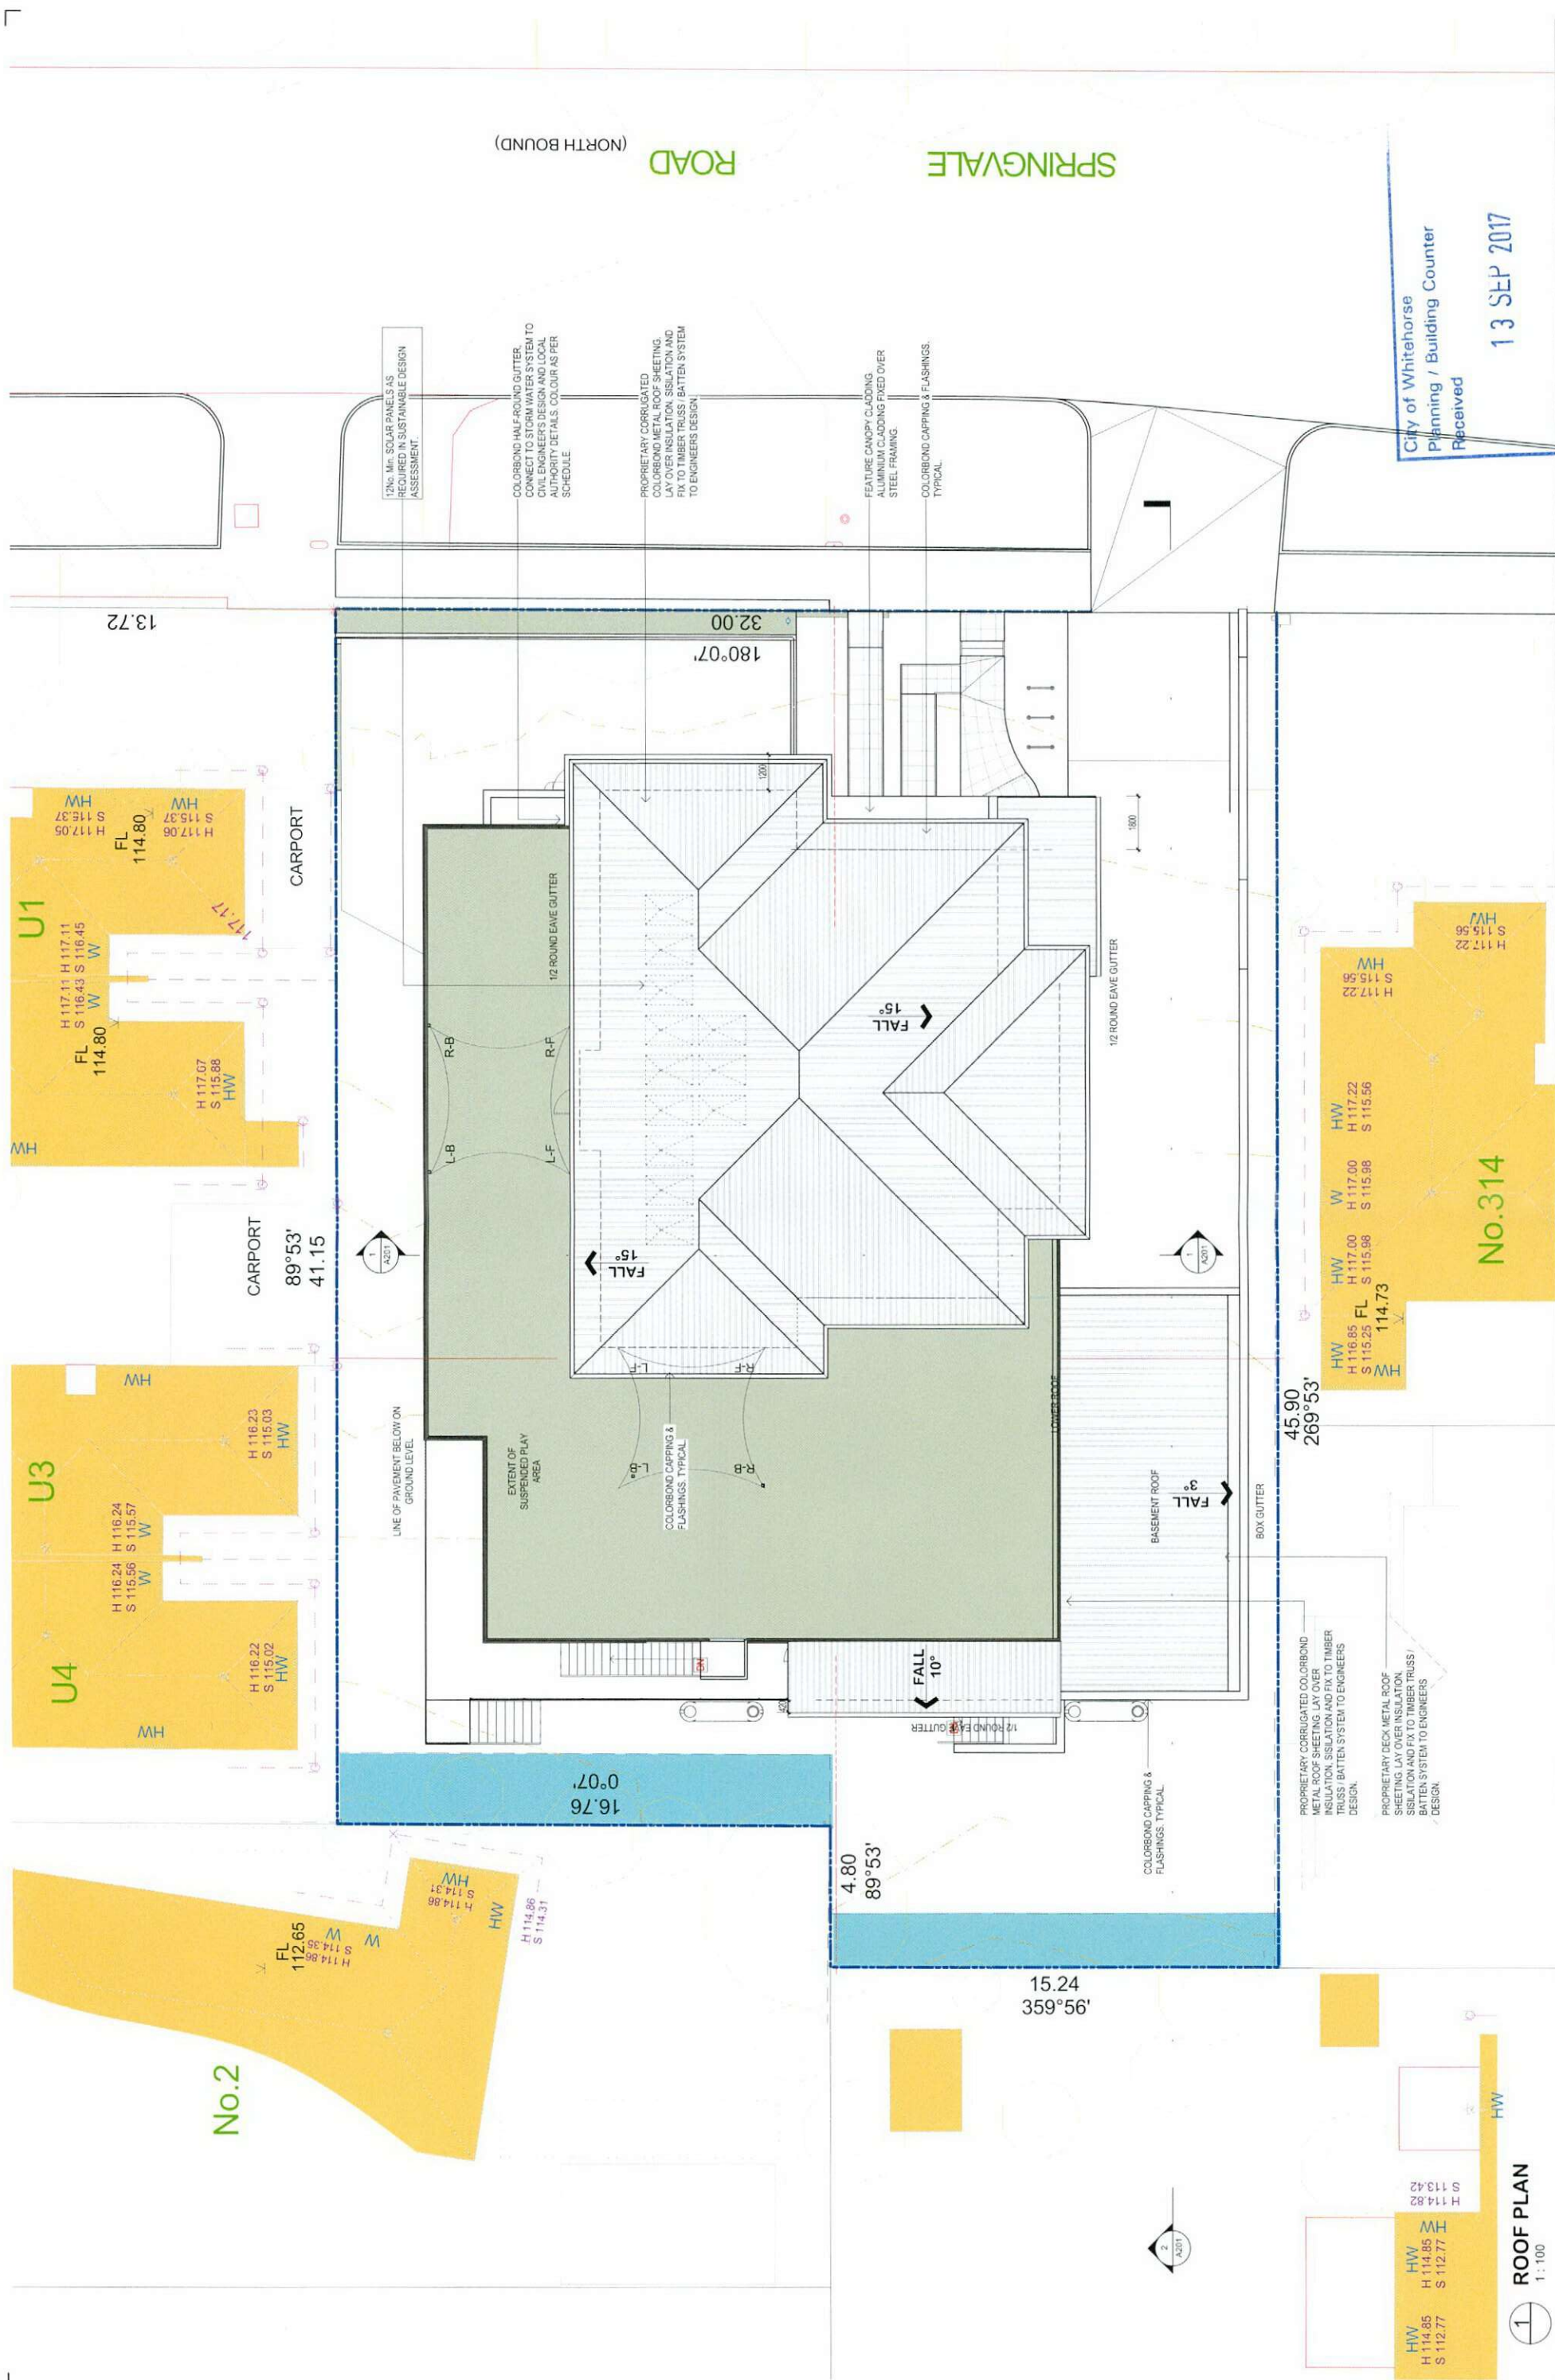

City of Whitehorse
Planning / Building Counter
Received
13 SEP 2017

 

ISSUED FOR
PLANNING
PURPOSES ONLY



ISSUE	DESCRIPTION	DATE
A	ISSUED FOR PLANNING PURPOSES ONLY	19.12.16
B	REFER TO APEX PLANNING LETTER	12.09.17

PROPOSED CHILD CARE DEVELOPMENT
310 - 312 SPRINGVALE ROAD, FOREST HILL, VICTORIA. 3131
FOR ACCESS REAL ESTATE PTY. LTD.
OFFICE
Date: 19.12.16 Drawn: MS
Job No: 2373 Scale: 1:100
E:\TEMP\2373\Drawings\TP - REVISED.mxd

The ELLIS Group Architects
A.C.N. 123 456 789
92 Leveon Street,
North Melbourne, Victoria, 3051
Telephone (03) 9329 0886 Facsimile (03) 9329 8386
Email: mail@elligroup.com.au



1 ROOF PLAN
1:100

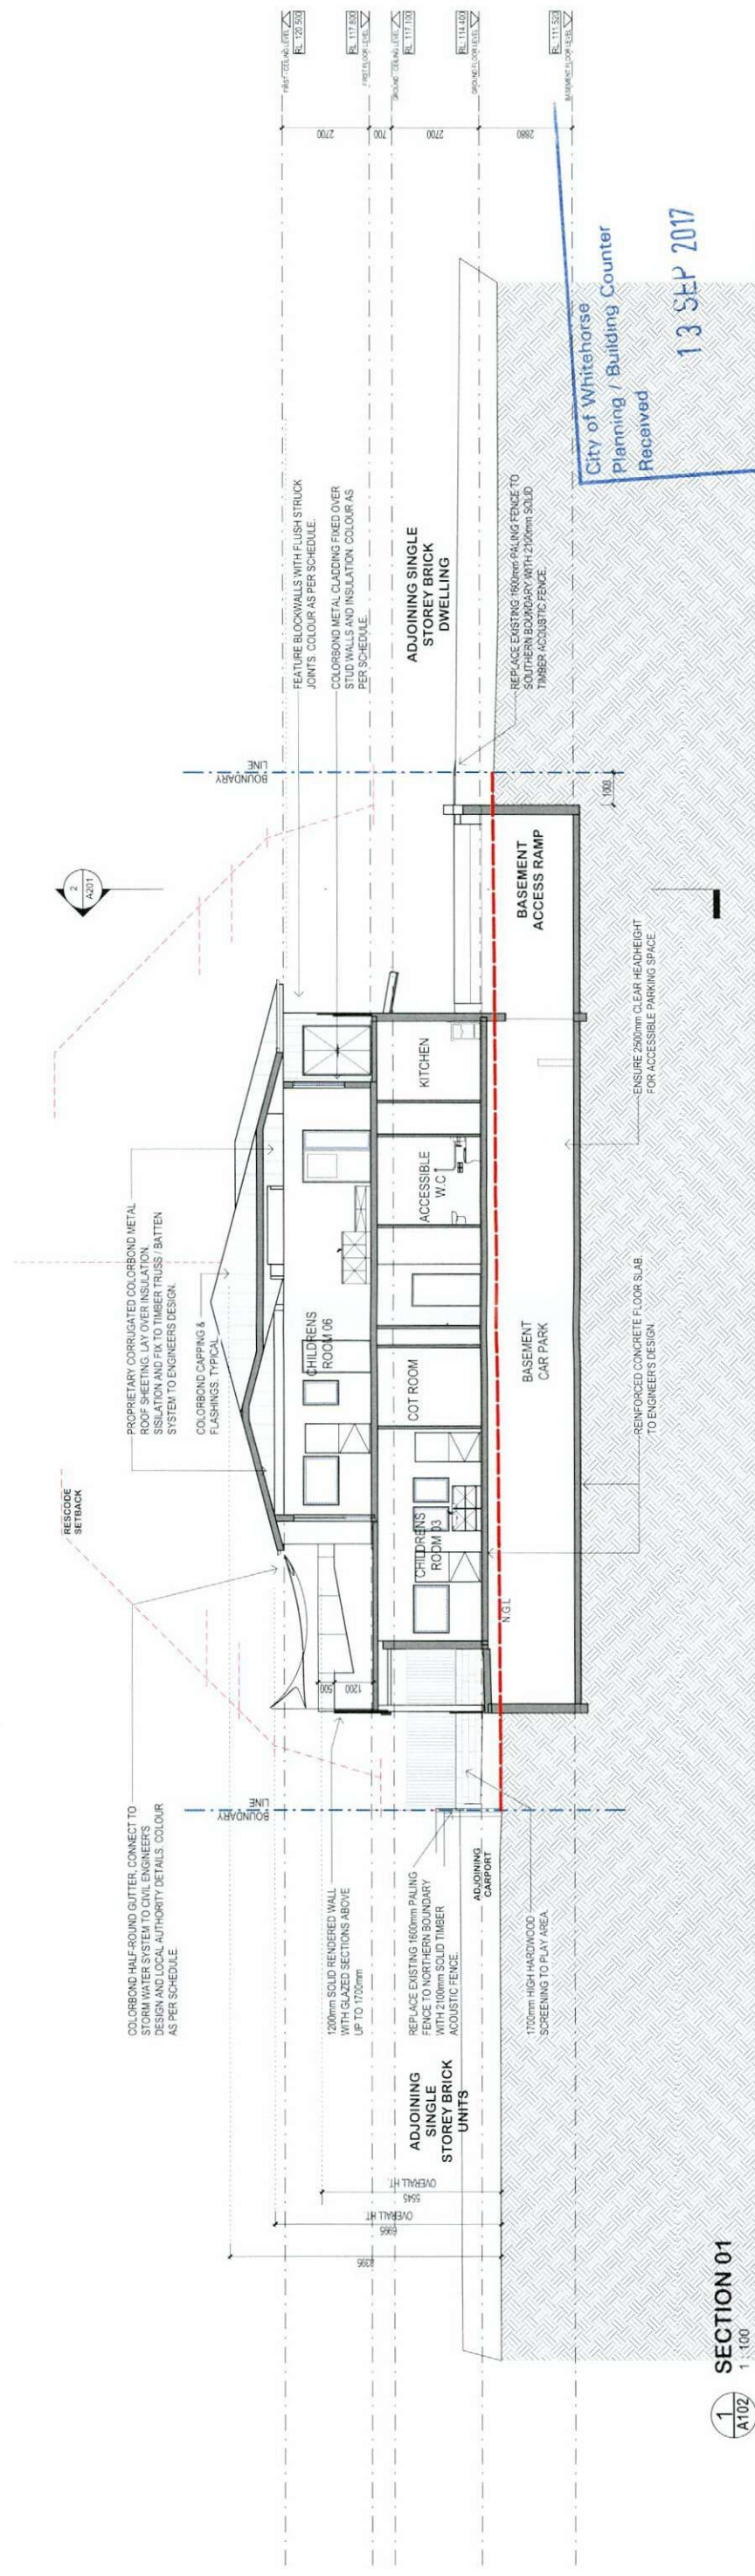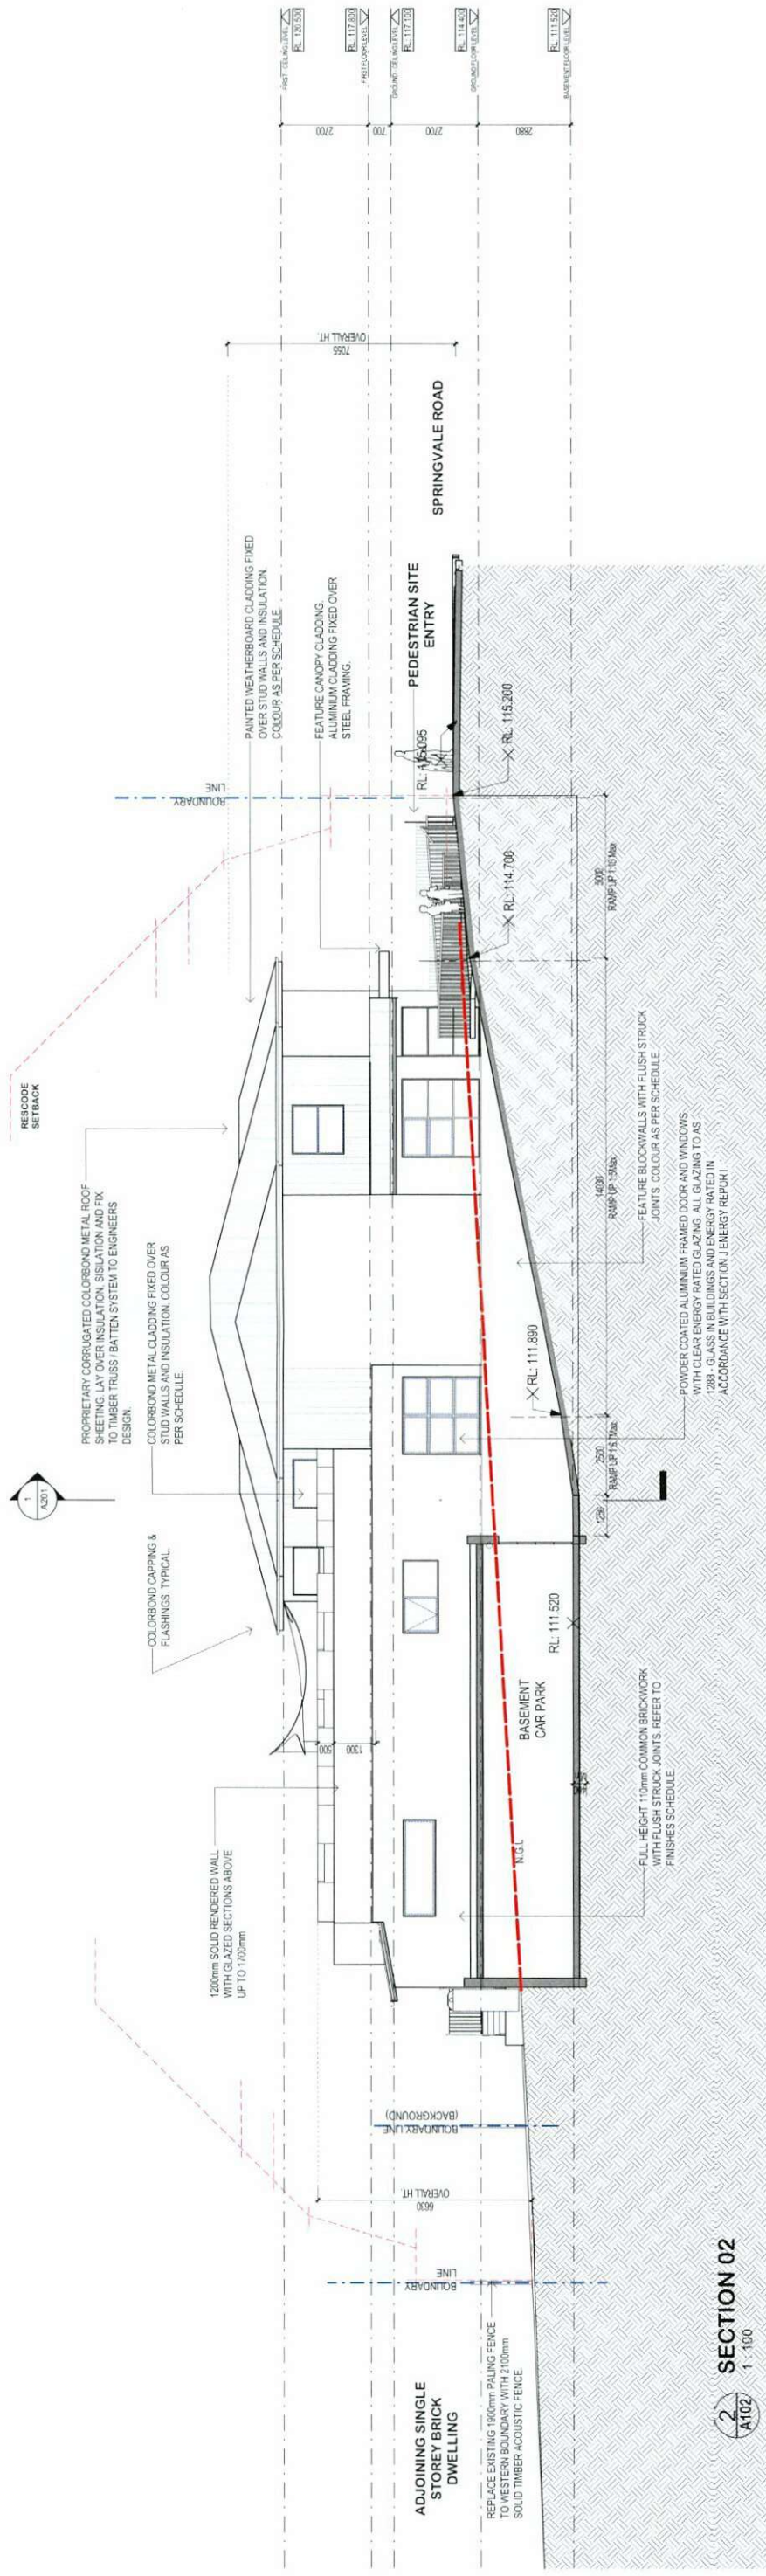

The ELLIS Group Architects
A.C.N. 121 469 838
92 Levenson Street,
North Melbourne, Victoria, 3051
Telephone (03) 5823 0806 Facsimile (03) 9329 3886
Email: mail@ellisgroup.com.au

ISSUED FOR
PLANNING
PURPOSES ONLY

ISSUE	DESCRIPTION	DATE
A	ISSUED FOR PLANNING	19.12.16
B	FORWARDED TO LOCAL COUNCIL OF RESPONSES. REFER TO OPEN PLANNING LETTER	22.09.17

Ref: **PROPOSED CHILDCARE DEVELOPMENT**
310 / 312 SPRINGVALE ROAD, FOREST HILL, VICTORIA, 3131
FOR ACCESS REAL ESTATE PTY. LTD.

PROPOSED BUILDING SECTIONS

Date: 19/12/16 Drawn: MS
 Job No: 2373 Scale: A1 1 : 100

TP-A20

© ITEMP/2373 Contain TP - REVISED, unauthorised not



FINISHES SCHEDULE			
1	AUSTRIAL ARCHITECT BLOCK OR SIMILAR, FINISH: 'PEARL GREY'	3	APPLIED RENDER, COLOUR: DULUX CIB 'PAPERBARK'
2	PGH METALIC COMMON BRICK OR SIMILAR, FINISH: 'PEWTER'	4	DIVERSACLAD METAL WALL CLADDING, COLOUR: CIB 'WOODLAND GREY'
5	WEATHERTEX ECOGROOVE WOODSMAN 300 OR SIMILAR, COLOUR: CIB 'SUREMIST'	6	ALUMINIUM FRAMED WINDOWS AND DOORS, CHILD FENCING, GUTTERS, FLASHING, FRAME COLOUR: 'WOODLAND GREY'
7	ALUCOBOND ALUMINIUM CLADDING OR SIMILAR, COLOUR: 'INDIANNA COPPER'	8	SAFETY GLAZING, CLEAR & OBSCURE AS REQUIRED
		9	HARDWOOD CLADDING, NATURAL OIL FINISH





The ELLIS Group Architects
A.C.N. 123 456 789
92 Leveon Street,
North Melbourne, Victoria 3051
Telephone (03) 9329 0806 Facsimile (03) 9329 1986
Email: mail@ellisgroup.com.au

ISSUED FOR PLANNING PURPOSES ONLY


ISSUE	DESCRIPTION	DATE
A	ISSUED FOR PLANNING PURPOSES ONLY	19.12.16
B	REVISED PER COUNCIL RESPONSES, REFER TO APEX PLANNING LETTER	12.09.17

PROPOSED WHITEHORSE DEVELOPMENT
310 - 312 SPRINGVALE ROAD, FOREST HILL, VICTORIA, 3131
FOR ACCESS REAL ESTATE PTX LTD
BUILDING ELEVATIONS


City of Whitehorse
Planning / Building Counter
Received
13 SEP 2017

Date: 19.12.16 Drawn: MS
Job No: 2373 Scale: 1:100
E:\TEMP\2373\Central TP - REVISED.mxd

TP-A301 B

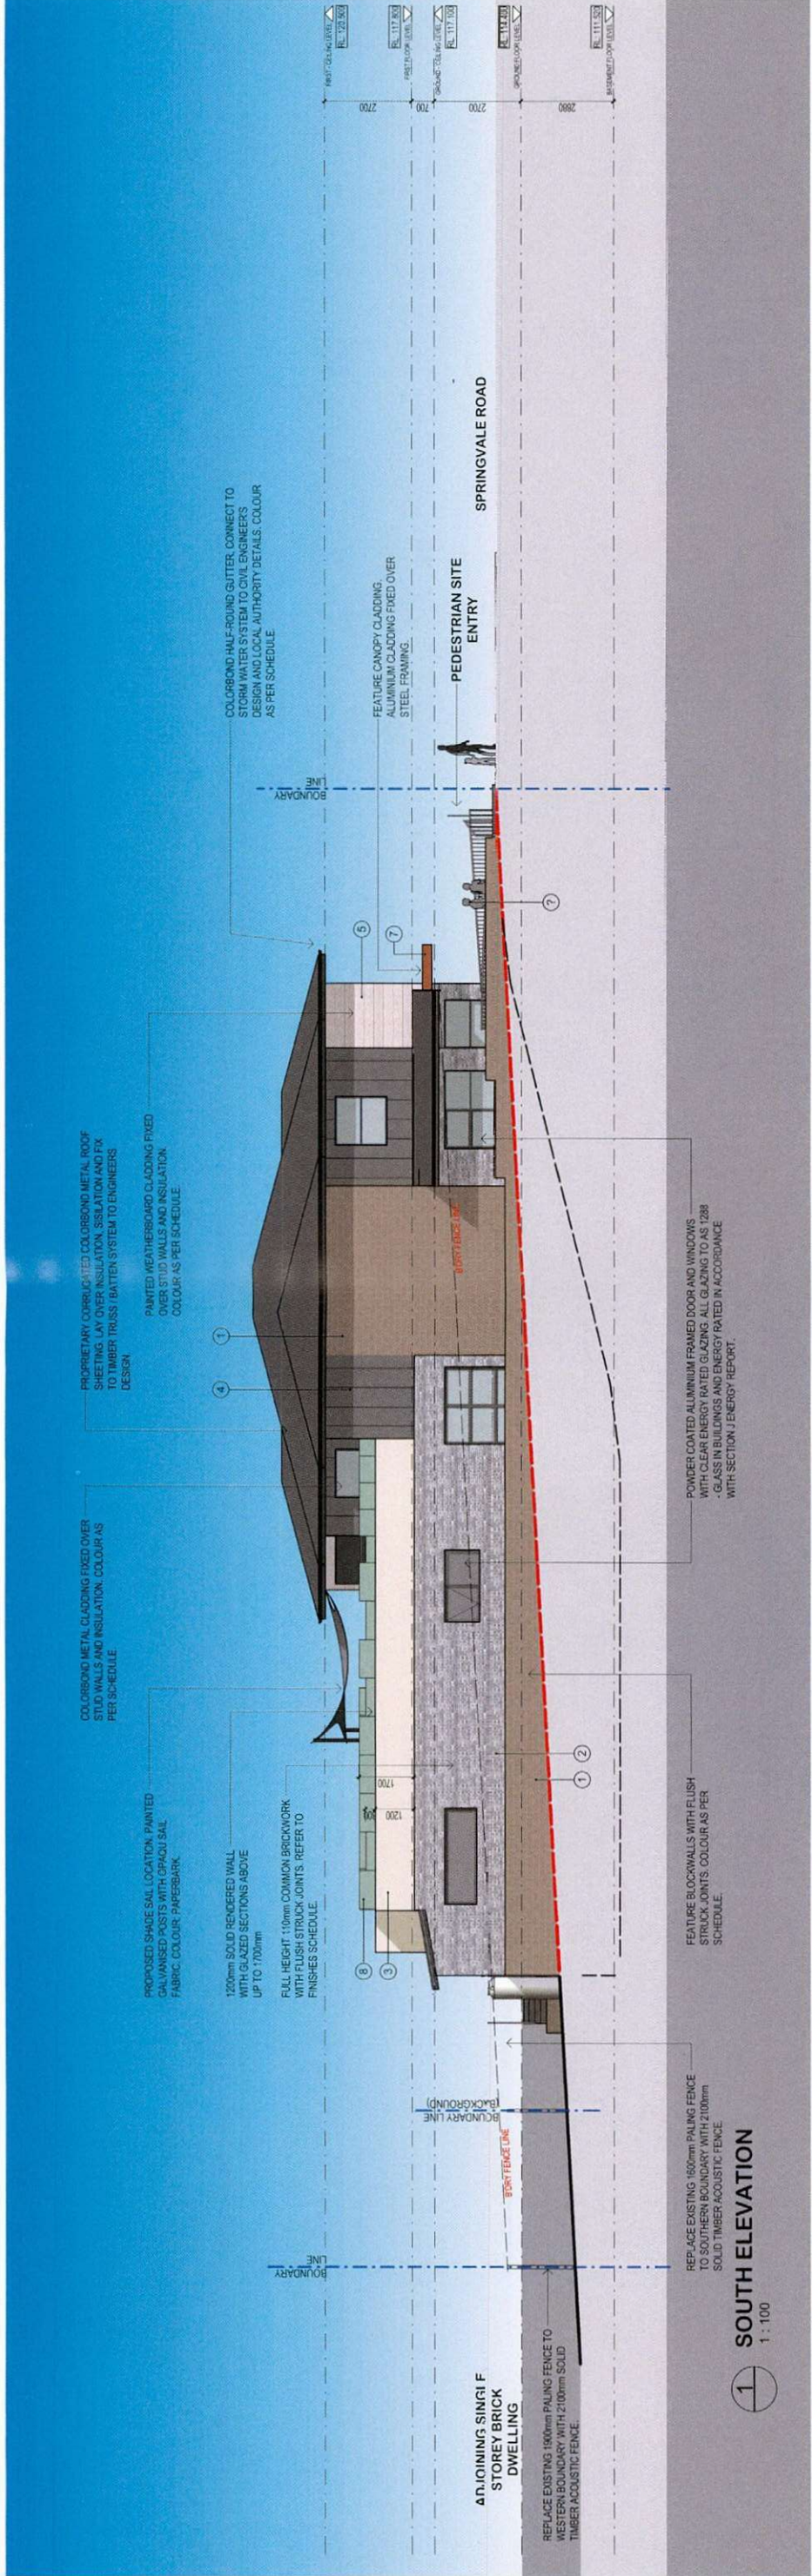

FINISHES SCHEDULE		
	① AUSTRAL ARCHITECT BLOCK OR SIMILAR, FINISH: 'PEARL GREY'.	③ APPLIED RENDER, COLOUR: DULUX CIB 'PAPERBARK'.
	② PGH METALIC COMMON BRICK OR SIMILAR, FINISH: 'PEWTER'.	④ DIVERSACLAD METAL WALL CLADDING, COLOUR: 'CIB 'WOODLAND GREY'.
		⑤ WEATHERTEX ECOGROOVE WOODSMAN 300 OR SIMILAR, COLOUR: 'CIB 'SURFMIST'.
		⑥ ALUMINIUM FRAMED WINDOWS AND DOORS, CHILD FENCING, GUTTERS, FLASHING, FRAME COLOUR: 'WOODLAND GREY'.
		⑦ ALUCOBOND ALUMINIUM CLADDING OR SIMILAR, COLOUR: 'INDIANNA COPPER'.
		⑧ SAFETY GLAZING, CLEAR & OBSCURE AS REQUIRED, HARDWOOD CLADDING, NATURAL OIL FINISH.
		⑨

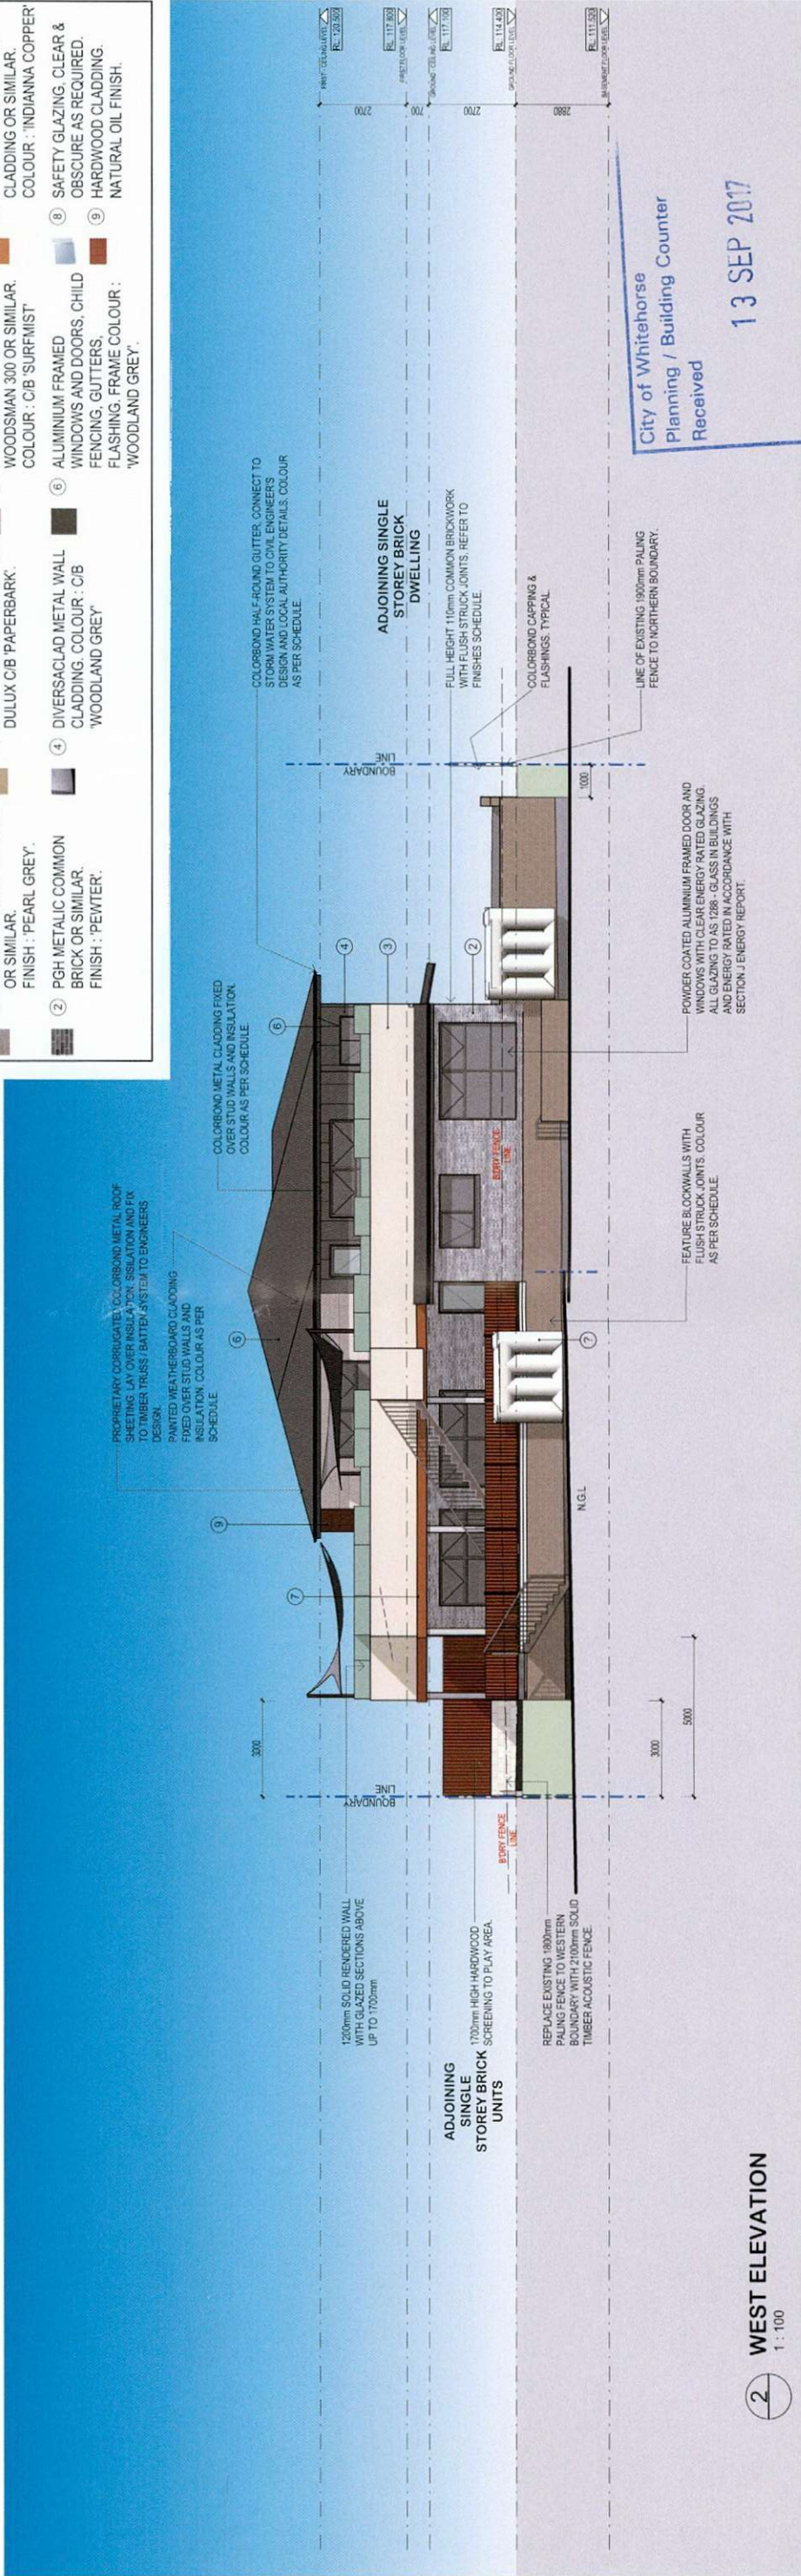



The Ellis Group Architects
A.C.N. 123 456 789
92 Leveon Street,
North Melbourne, Victoria 3051
Telephone (03) 9329 0806 Facsimile (03) 9329 1886
Email: mail@ellisgroup.com.au

ISSUED FOR PLANNING PURPOSES ONLY


ISSUE	DESCRIPTION	DATE
A	ISSUED FOR PLANNING PURPOSES ONLY	19.12.16
B	REVISED TO REFLECT COUNCIL RESPONSES, REFER TO APEX PLANNING LETTER	12.09.17

PROPOSED CHILD CARE DEVELOPMENT
310 - 312 SPRINGVALE ROAD, FOREST HILL, VICTORIA. 3131
FOR: ACCESS REAL ESTATE PTY LTD.
BUILDING ELEVATIONS
13 SEP 2017

City of Whitehorse
Planning / Building Counter
Received

Date: 19.12.16 Drawn: MS
Job No: 2373 Scale: A1 1:100
E:\TEMP\2373\General TP - REVISED.mxd

TP-A302 B

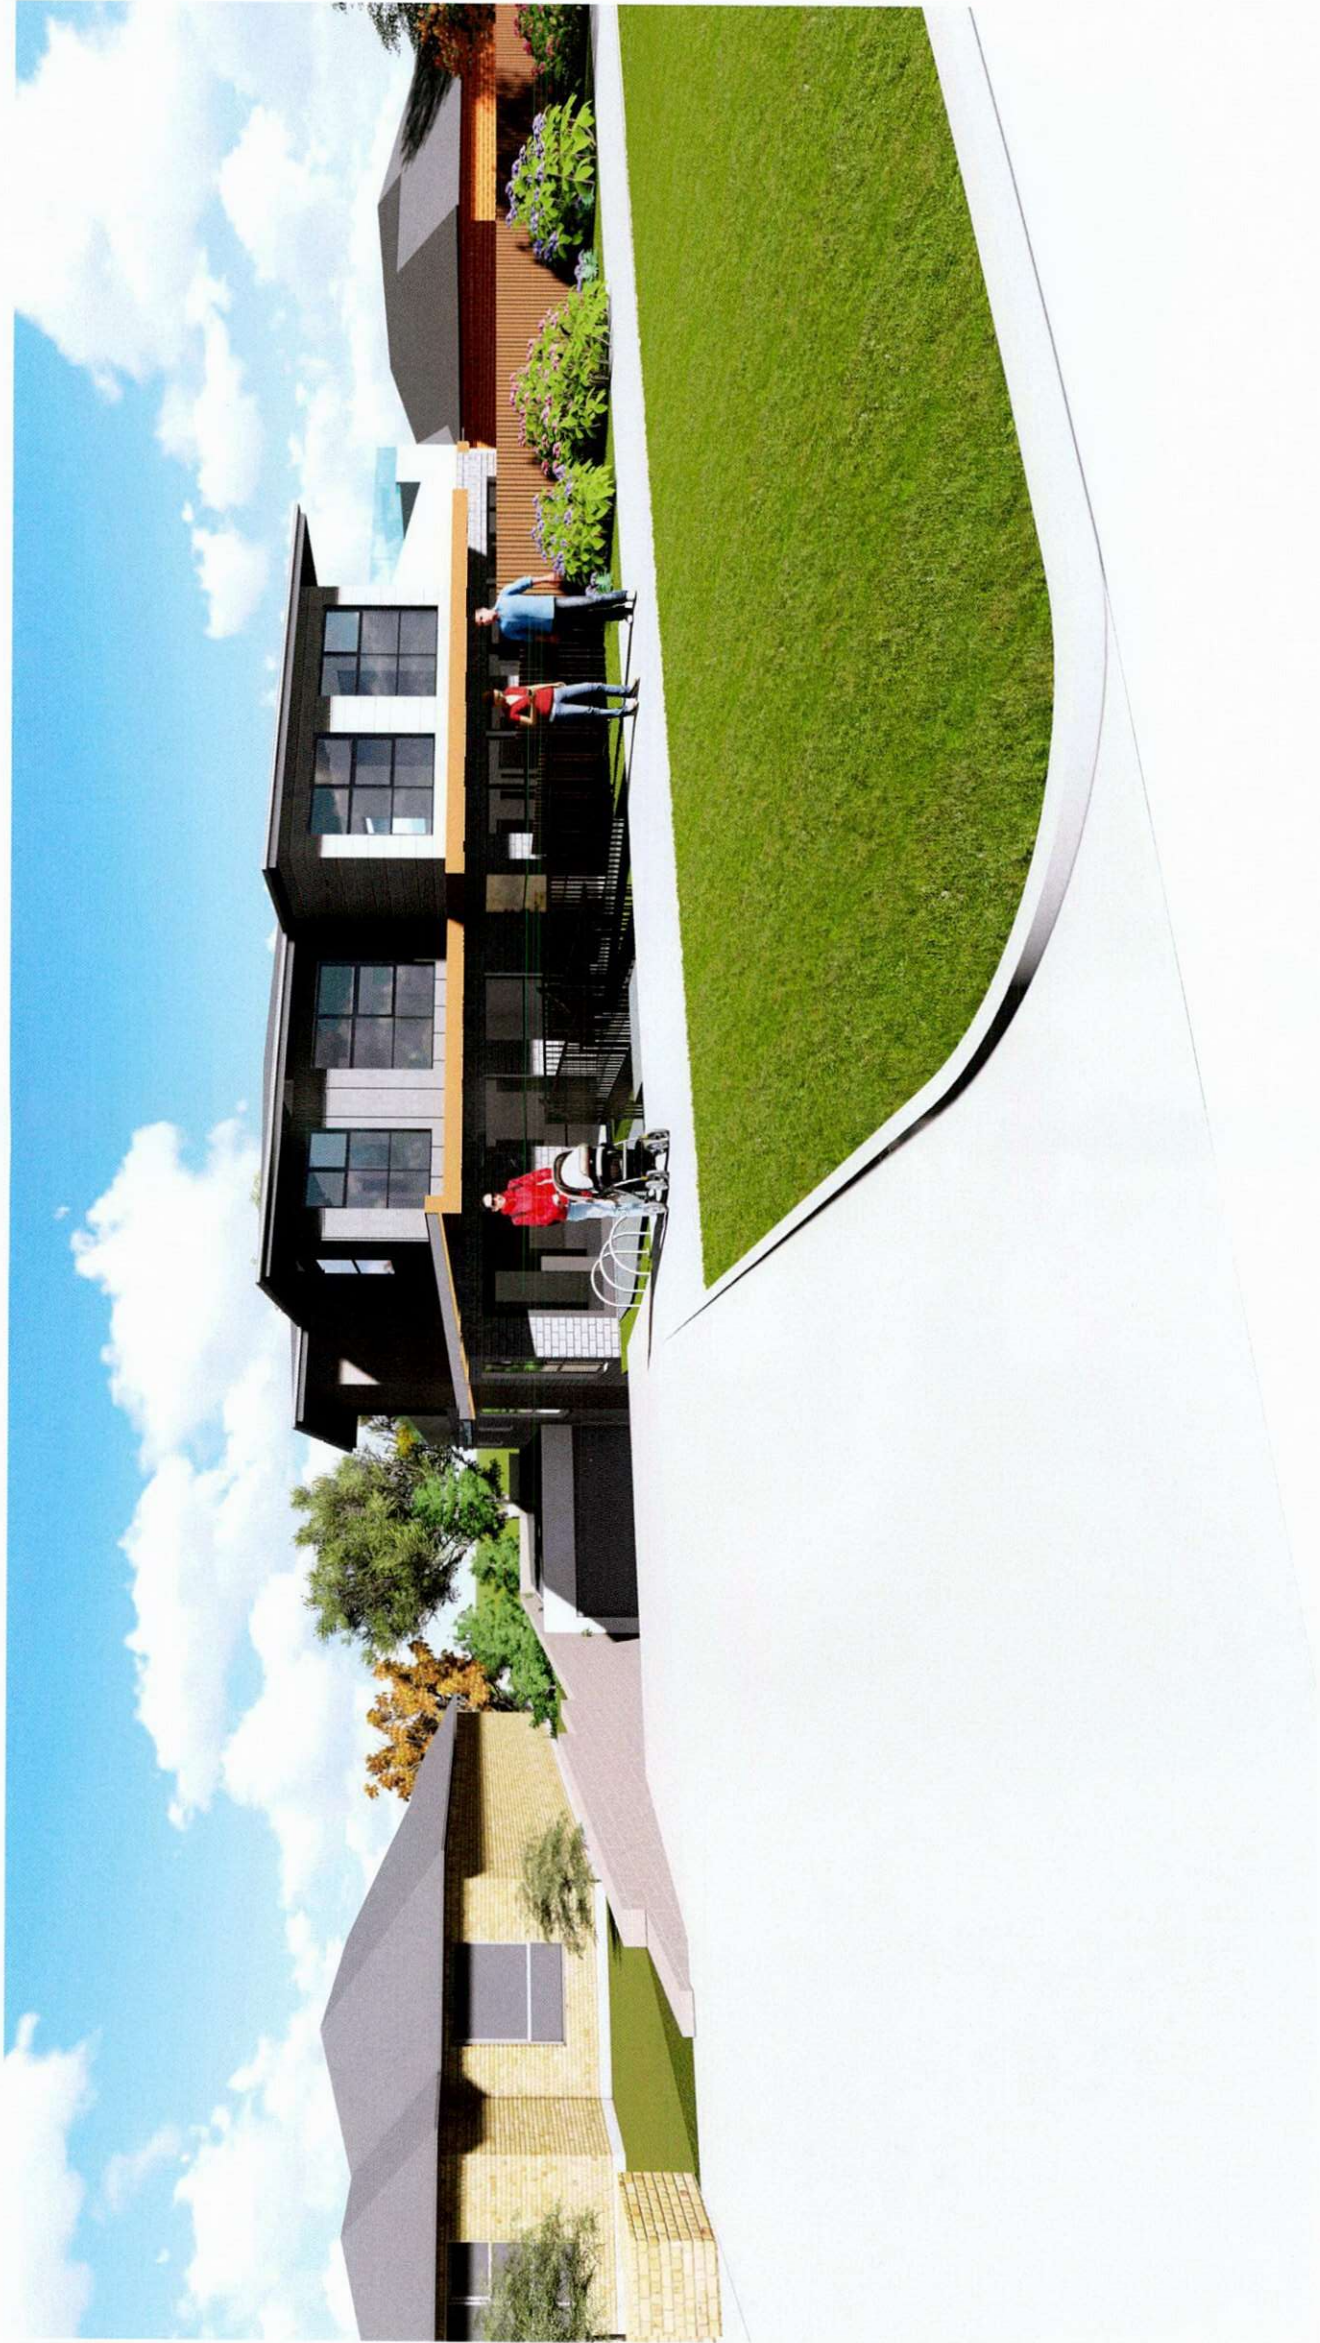

City of Whitehorse
Planning / Building Counter
Received

13 SEP 2017

Ref.....

PROPOSED CHILDCARE DEVELOPMENT
3101 3101 SPRINGVALE ROAD, FOREST HILL, VICTORIA, 3131
FOR ACCESS REAL ESTATE PTY. LTD.

3D IMAGE 01

Date: 19.12.16 Drawn: TT
Job No: 2373 Scale: A1

E:\TEMP\2373\General TP - REVISED.dwg

TP-A500 B

ISSUED FOR
PLANNING
PURPOSES ONLY

ISSUE	DESCRIPTION	DATE
A	RECEIVED FOR PLANNING REF. TO PLANNING COUNCIL BY RESPONSES.	19.12.16
B	RECEIVED FOR PLANNING COUNCIL BY RESPONSES. REF. TO APPEAL PLANNING LETTER	12.09.17

The Ellis Group Architects

A.C.N. 124 468 838
92 Leeson Street,
North Melbourne, Victoria, 3051
Telephone (03) 9329 0806 Facsimile (03) 9329 8385
Email: mail@ellisgroup.com.au





The Ellus Group Architects
A.C.N. 123 449 838
92 Leveon Street,
North Melbourne, Victoria, 3051
Telephone (03) 9329 0806 Facsimile (03) 9329 8386
Email: mail@ellusgroup.com.au

ISSUED FOR
PLANNING
PURPOSES ONLY


ISSUE	DESCRIPTION	DATE
A	ISSUED FOR PLANNING PURPOSES ONLY. REFER TO ADOPTED PLANNING LETTER.	19.12.16
B	ISSUED FOR PLANNING PURPOSES ONLY. REFER TO ADOPTED PLANNING LETTER.	12.09.17

City of Whitehorse
Planning / Building Counter
Received

13 SEP 2017

PROPOSED CHILD CARE DEVELOPMENT
310 - 312 SPRINGVALE ROAD, FOREST HILL, VICTORIA, 3131
FOR ACCESS REAL ESTATE PTY. LTD.
3D IMAGE 02
Date: 19.12.16 Drawn: TT
Job No: 2373 Scale: 1/50
E:\TEMP\2373\Forest TP - REVISED_melbourne.vr

TP-A501 B

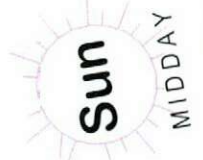

PATH OF SUN
AFTERNOON

ABERLAND COURT



(NORTH BOUND)

(SOUTH BOUND)

LEN VALLEY ROAD

1 SHADOW DIAGRAM 12PM
1:200

City of Whitehorse
Planning / Building Counter
Received

13 SEP 2017

Ref.....

PROPOSED CHILDCARE DEVELOPMENT
310 - 312 SPRINGVALE ROAD, FOREST HILL, VICTORIA, 3131
FOR ACCESS REAL ESTATE PTY LTD
SHADOW DIAGRAM - 12PM SEPTEMBER EQUINOX
Date 19.12.16 Draw MS
Job No. 2373 Scale @ 1:200
E:\TEMP\2373\Camera TP - REVISED.mxd

ISSUED FOR
PLANNING
PURPOSES ONLY

ISSUE	DESCRIPTION	DATE
A	ISSUED FOR PLANNING PURPOSES ONLY. REFER TO AEP PLANNING LETTER	19.12.16
B		12.09.17

The ELLIS Group Architects
A.C.N. 123 456 789
92 Leveaux Street,
North Melbourne, Victoria 3051
Telephone (03) 9329 0806 Facsimile (03) 9329 8386
Email: mail@elligroup.com.au



