
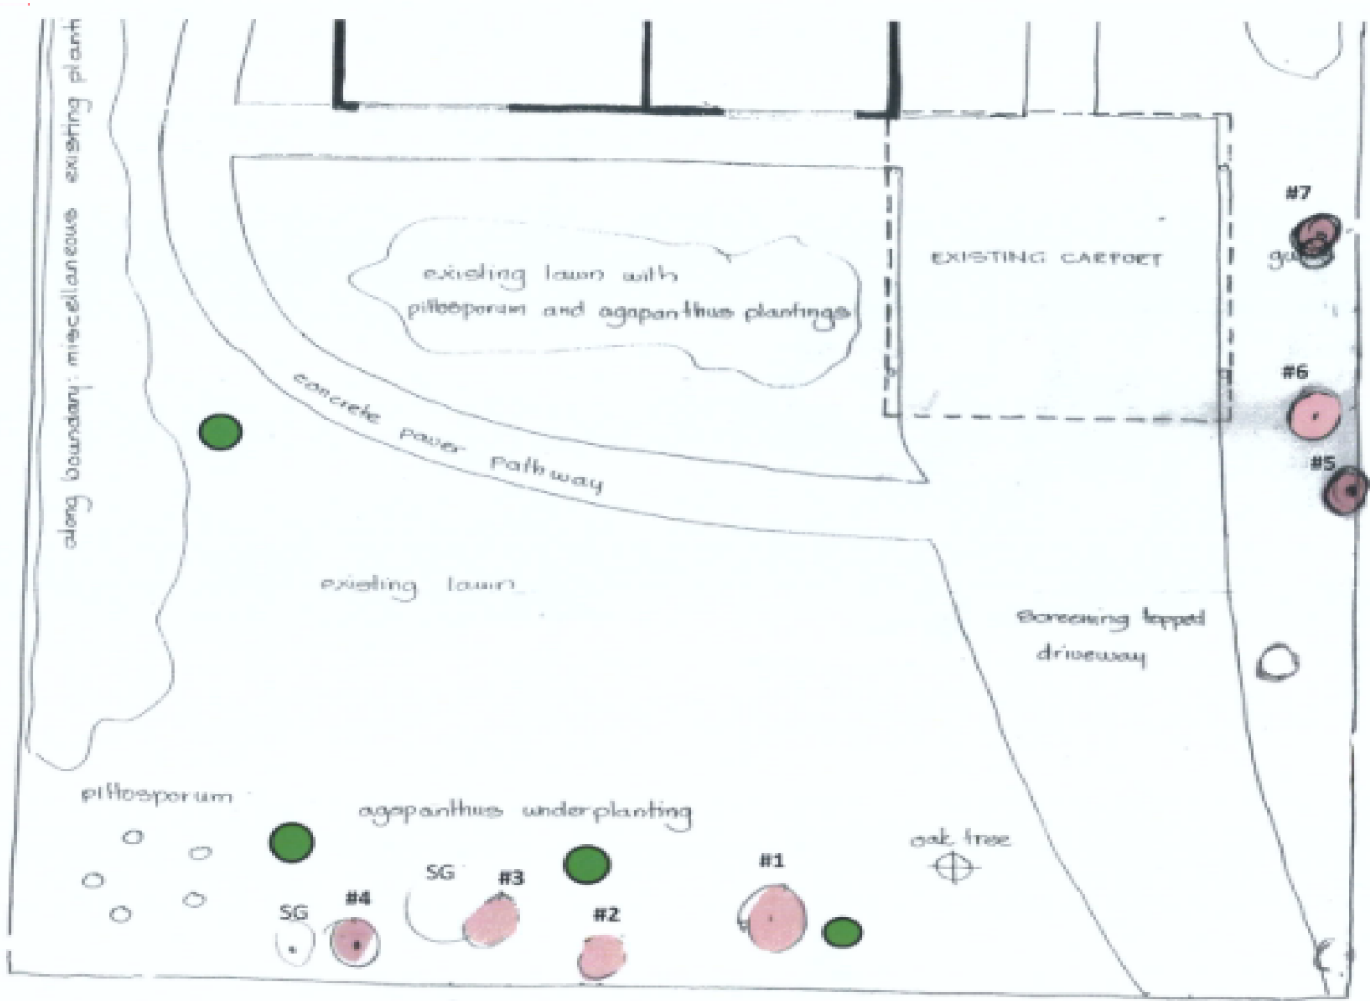


# Planning Application 32 Laburnum St Blackburn

32 LABURNUM ST, BLACKBURN  
 SITE PLAN SCALE: 1:100  
 9:00 0309 OCT 2004  
 methereil design  
 design consultants: buildings + interiors  
 tel: +61 3 9818 3111 fax: +61 3 9818 5355  
 email: methereil@bigpond.com  
 msand pty ltd abn 48 007 411 832  
 13/574 glenferrie rd, howthorn vic. 3122  
 po box 3663 glenferrie south vic. 3122

● Replacement trees will be  
 enter - yellow box  
 or narrow leaved pepperunt gum  
 according to availability

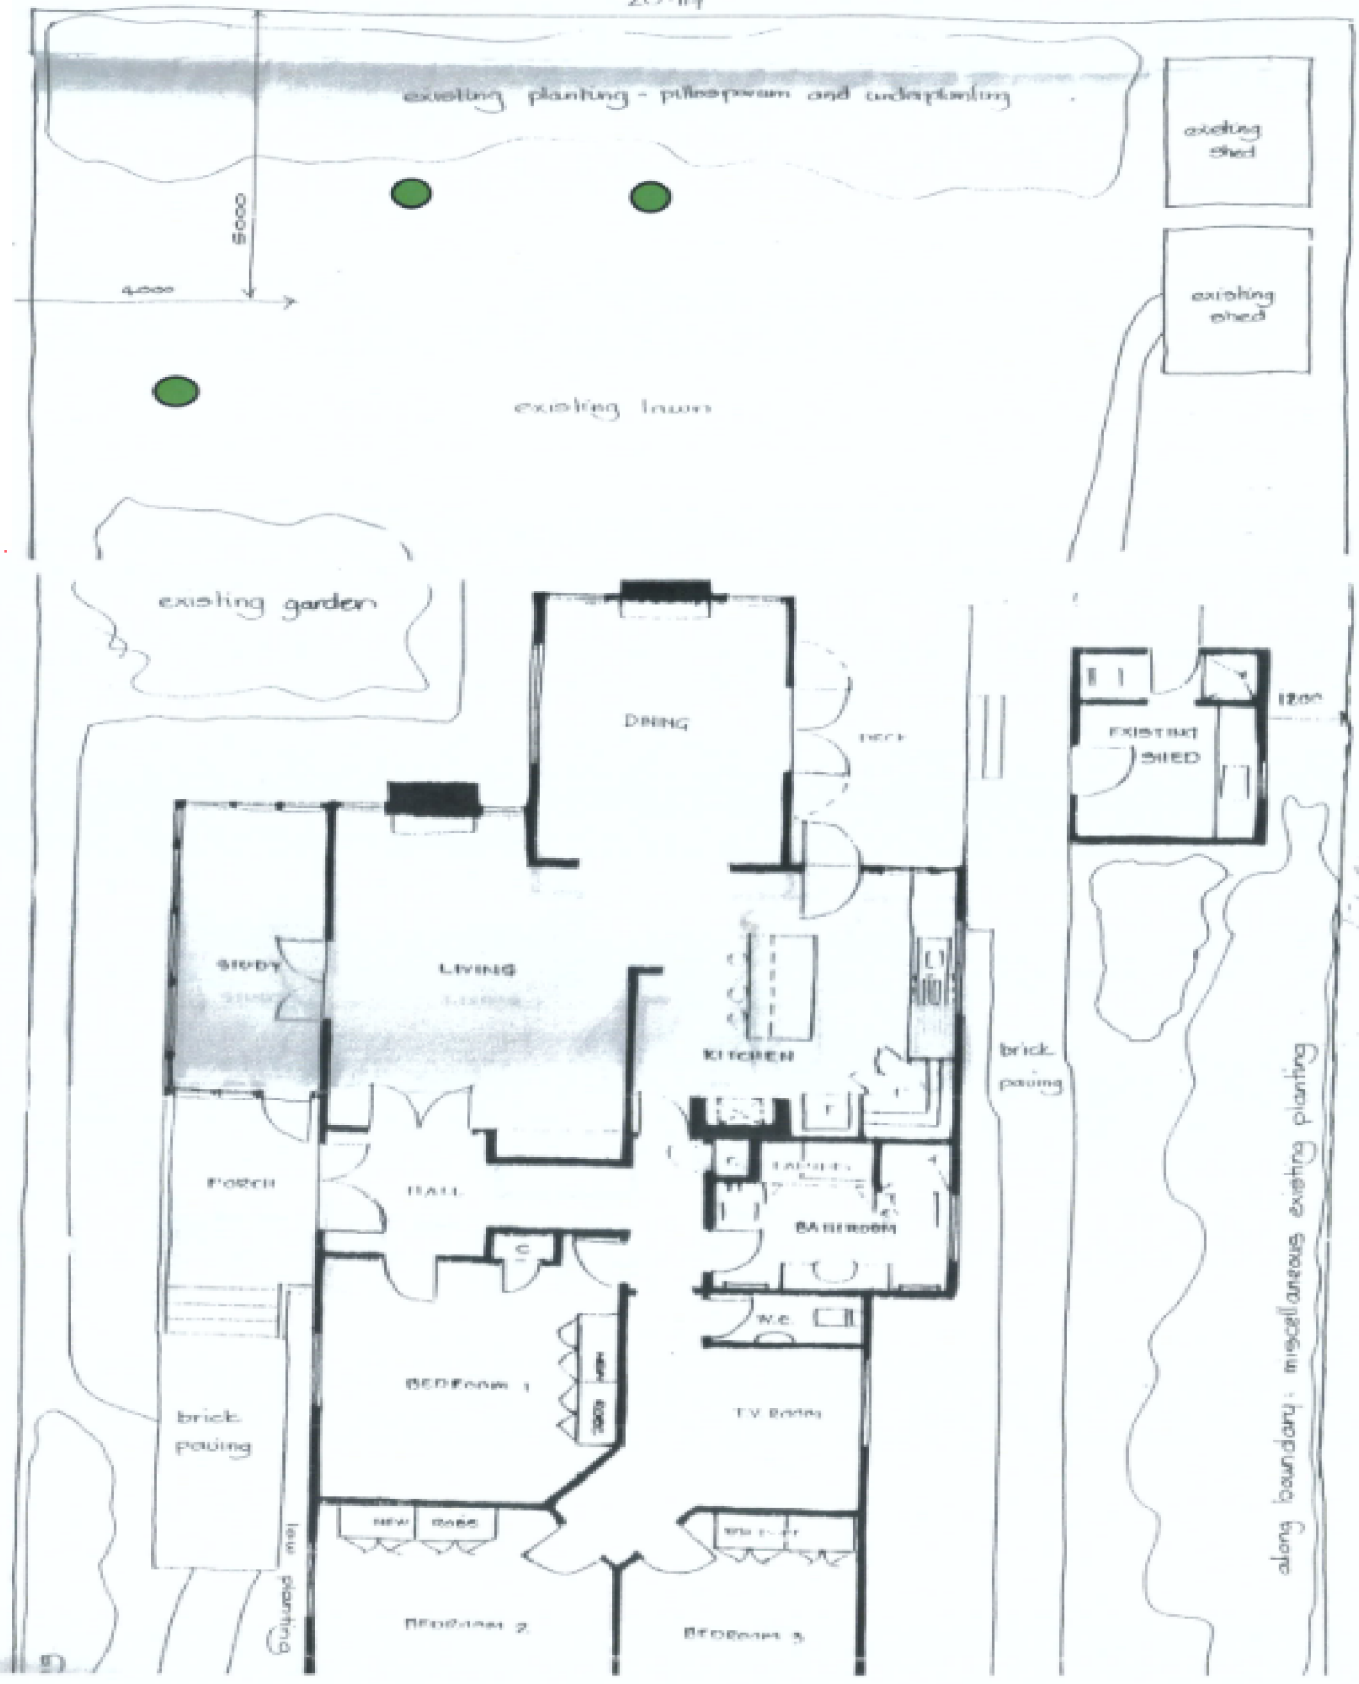

#1-7 to be removed

SG = remaining Sugar Gum

● Replacement Tree Approximate location

methereil design  
 design consultants: buildings + interiors  
 tel: +61 3 9818 3111 fax: +61 3 9818 5355  
 email: methereil@bigpond.com  
 msand pty ltd abn 48 007 411 832  
 13/574 glenferrie rd, howthorn vic. 3122  
 po box 3663 glenferrie south vic. 3122