




1 Unit 1 East  
1:100

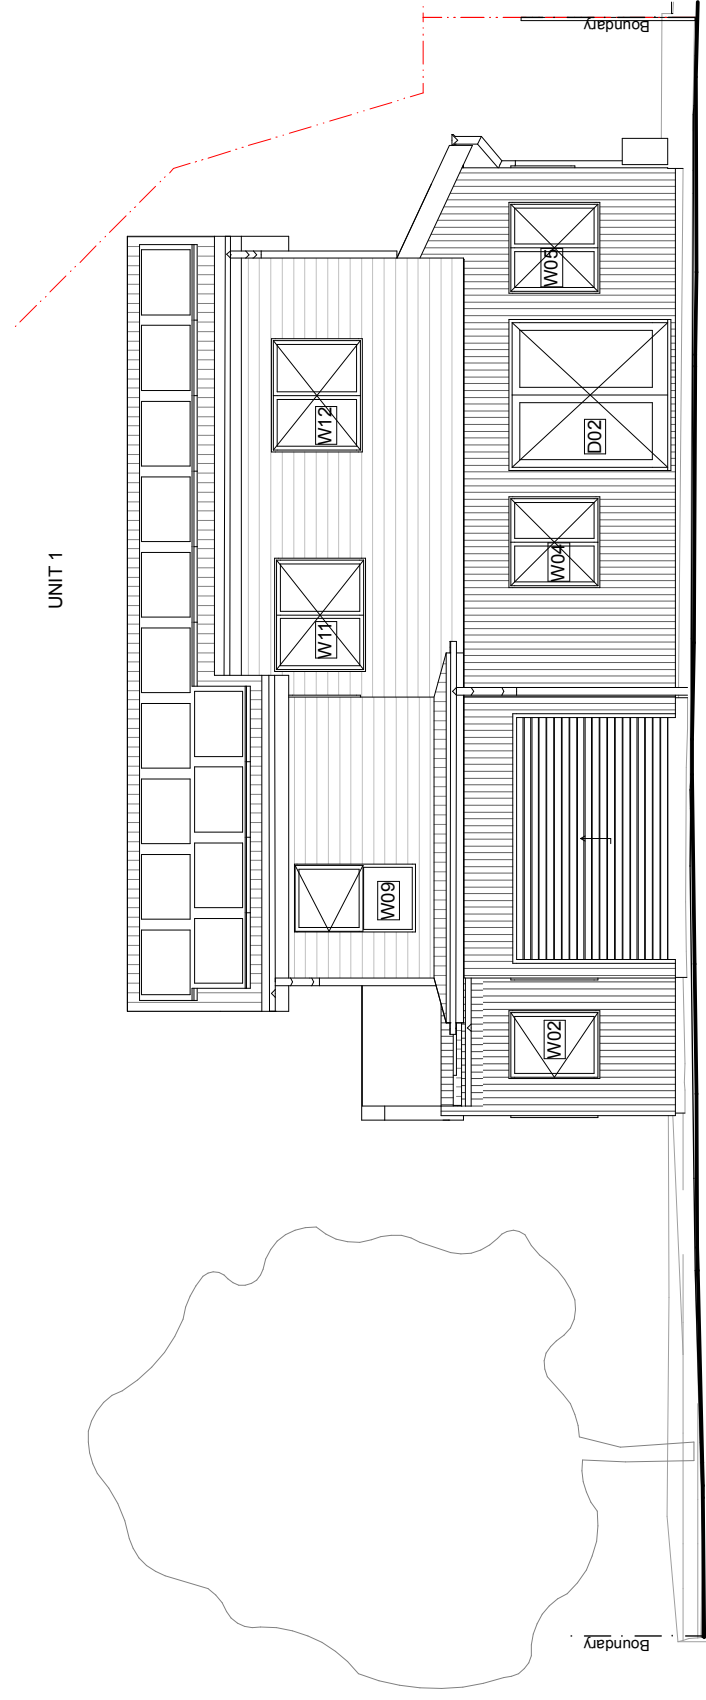

2 Unit 1 North  
1:100

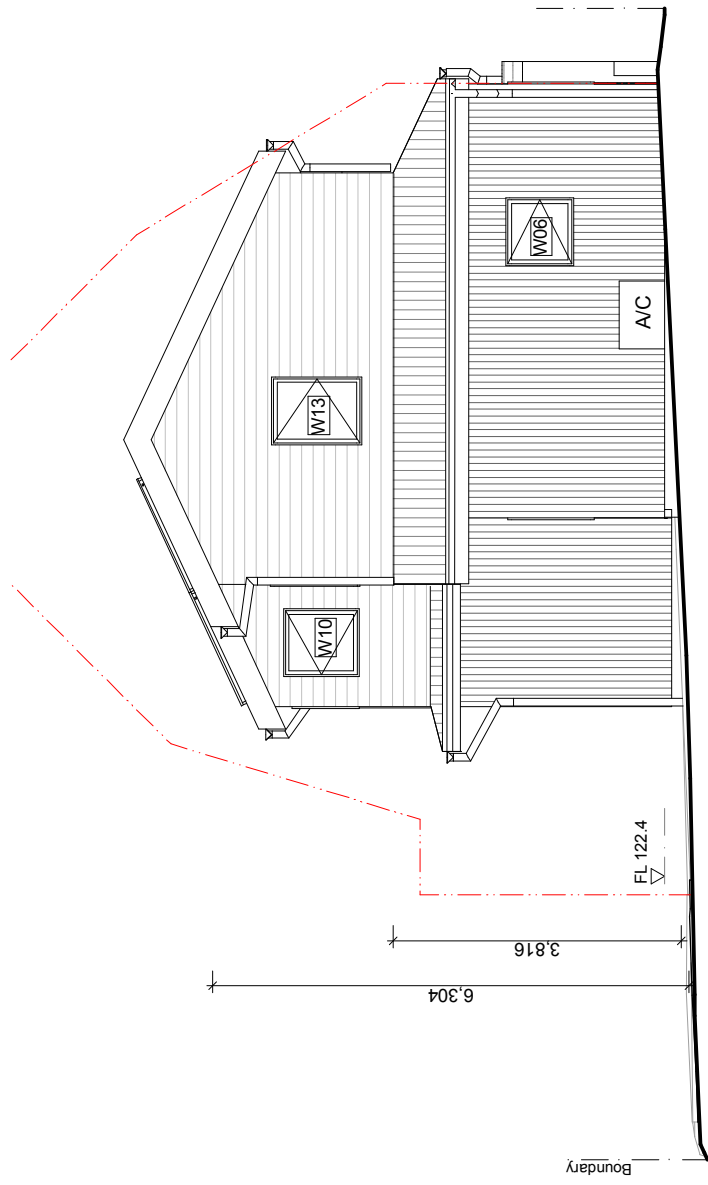

3 Unit 1 West  
1:100

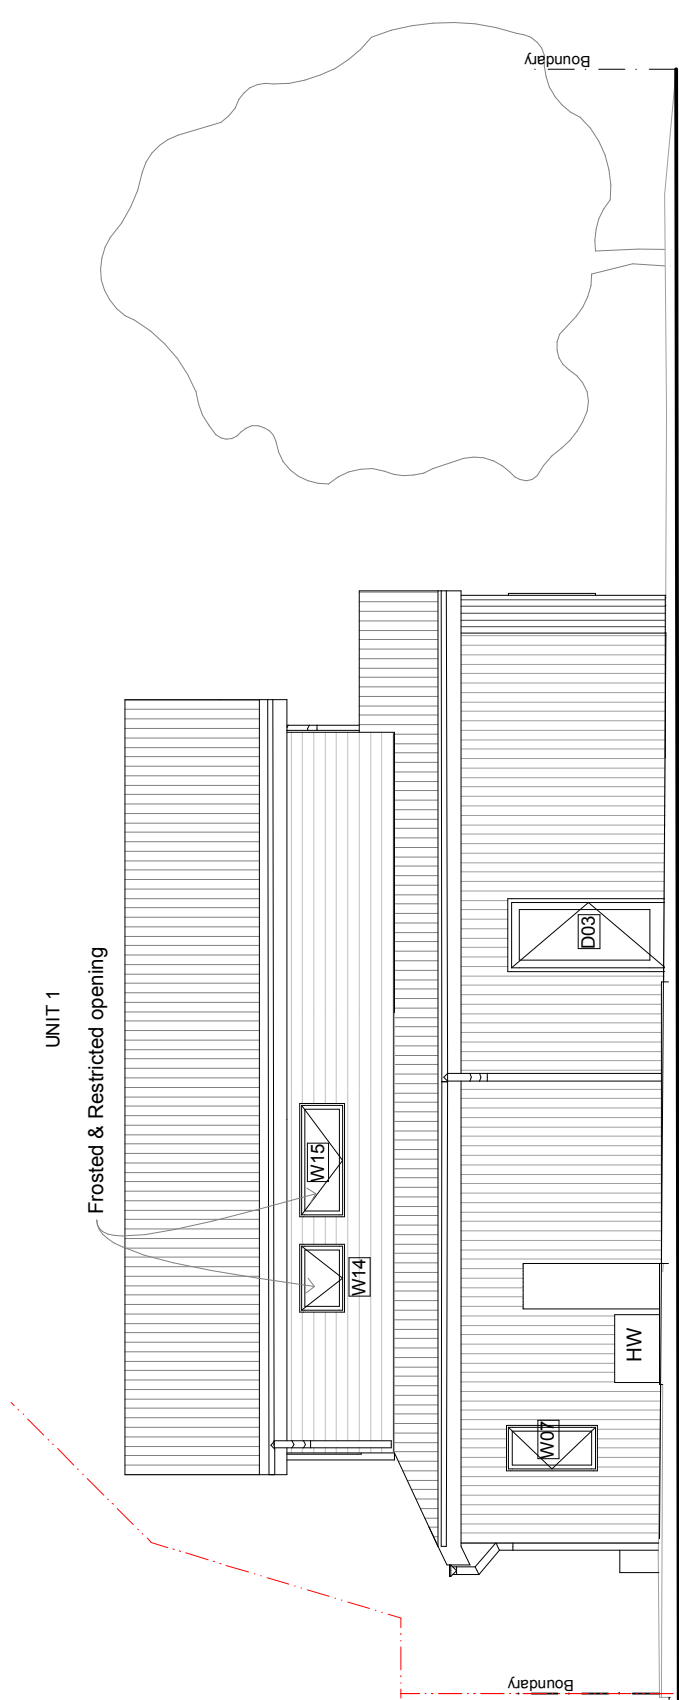

4 Unit 1 South  
1:100

NOTE: Refer to page 12 for overlooking analysis



**Positive Footprints Pty Ltd**

15 High Street Seaholme VIC 3018  
 T: 03 93150566 F: 03 93159675  
 W: www.positivefootprints.com.au  
 E: info@positivefootprints.com.au  
 Builder Registration No. DBU26421

**PROJECT : 4 Longbrae Avenue, Forest Hill**

**Owner : Wilson & Meiko Chuei**

**DWG : Unit 1 Elevations**

DWG

SCALE  
1:100


DATE  
:30/08/2017

REVISION

:09


Town Planning

NOTE: ALL LEVELS INCLUDING FLOOR LEVEL (FL) AND ROOF LEVEL (RL) ARE TO AUSTRALIAN HEIGHT DATUM (AHD). FIGURED DIMENSIONS TAKE PRECEDENCE OVER SCALED DIMENSIONS. IF DISCREPANCIES OCCUR, CONTACT OFFICE FOR CLARIFICATION.

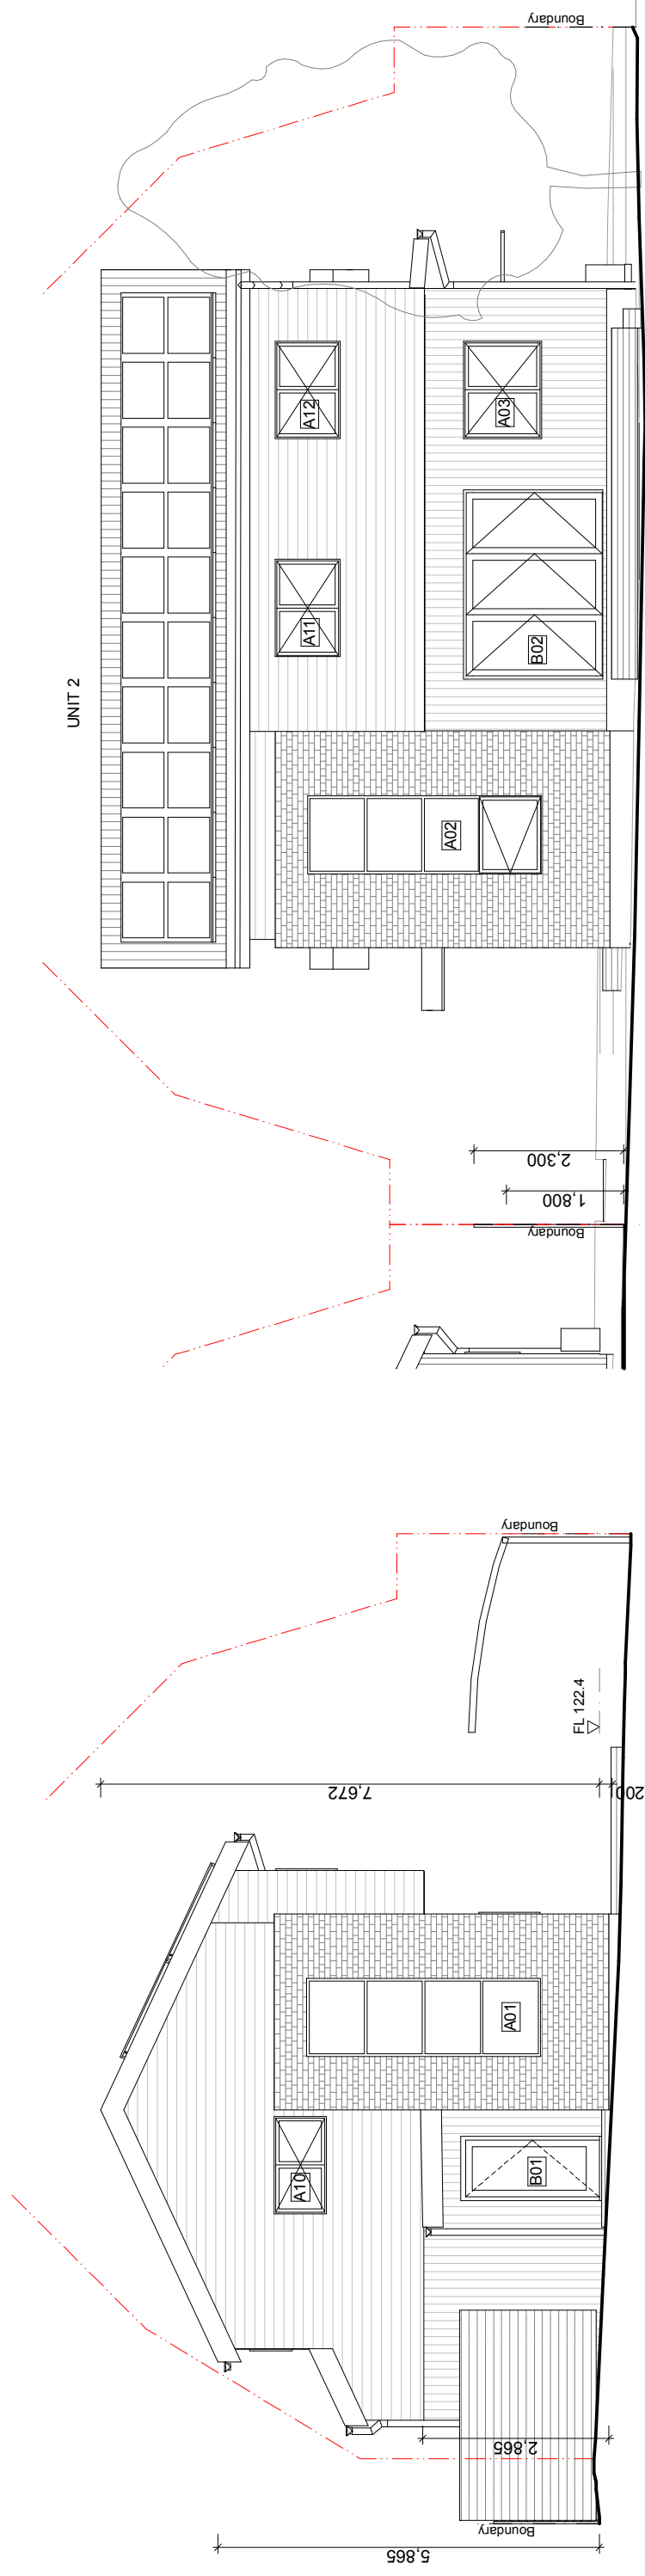

1 Unit 2 East  
1:100

2 Unit 2 North  
1:100

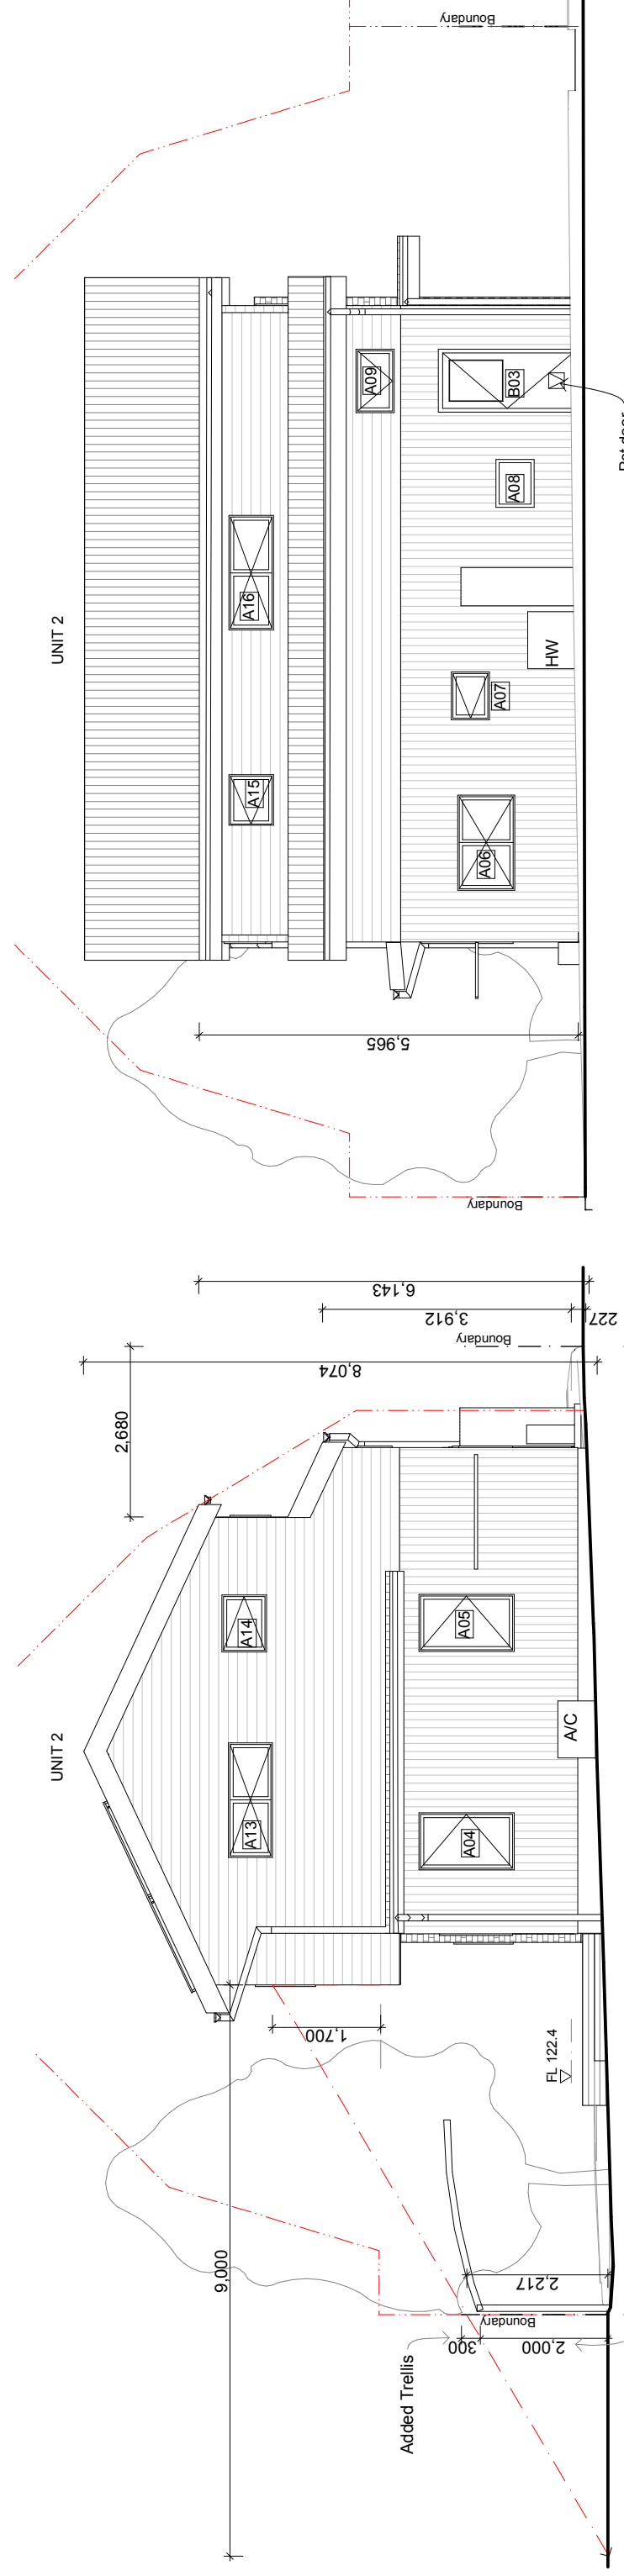

3 Unit 2 West  
1:100


4 Unit 2 South  
1:100

NOTE: Refer to page 12 for overlooking analysis


PROJECT	:4 Longbrae Avenue, Forest Hill		
Owner	:Wilson & Meiko Chuei		
DWG	:Unit 2 Elevations		
SCALE	1:100	DWG	Town Planning
DATE	:30/08/2017	REVISION	:10

**Positive Footprints Pty Ltd**  
 15 High Street Seaholme VIC 3018  
 T: 03 93150566 F: 03 93159675  
 W: www.positivefootprints.com.au  
 E: info@positivefootprints.com.au  
 Builder Registration No. DBU26421

NOTE: ALL LEVELS INCLUDING FLOOR LEVEL (FL) AND ROOF LEVEL (RL) ARE TO AUSTRALIAN HEIGHT DATUM (AHD). FIGURED DIMENSIONS TAKE PRECEDENCE OVER SCALED DIMENSIONS. IF DISCREPANCIES OCCUR, CONTACT OFFICE FOR CLARIFICATION.

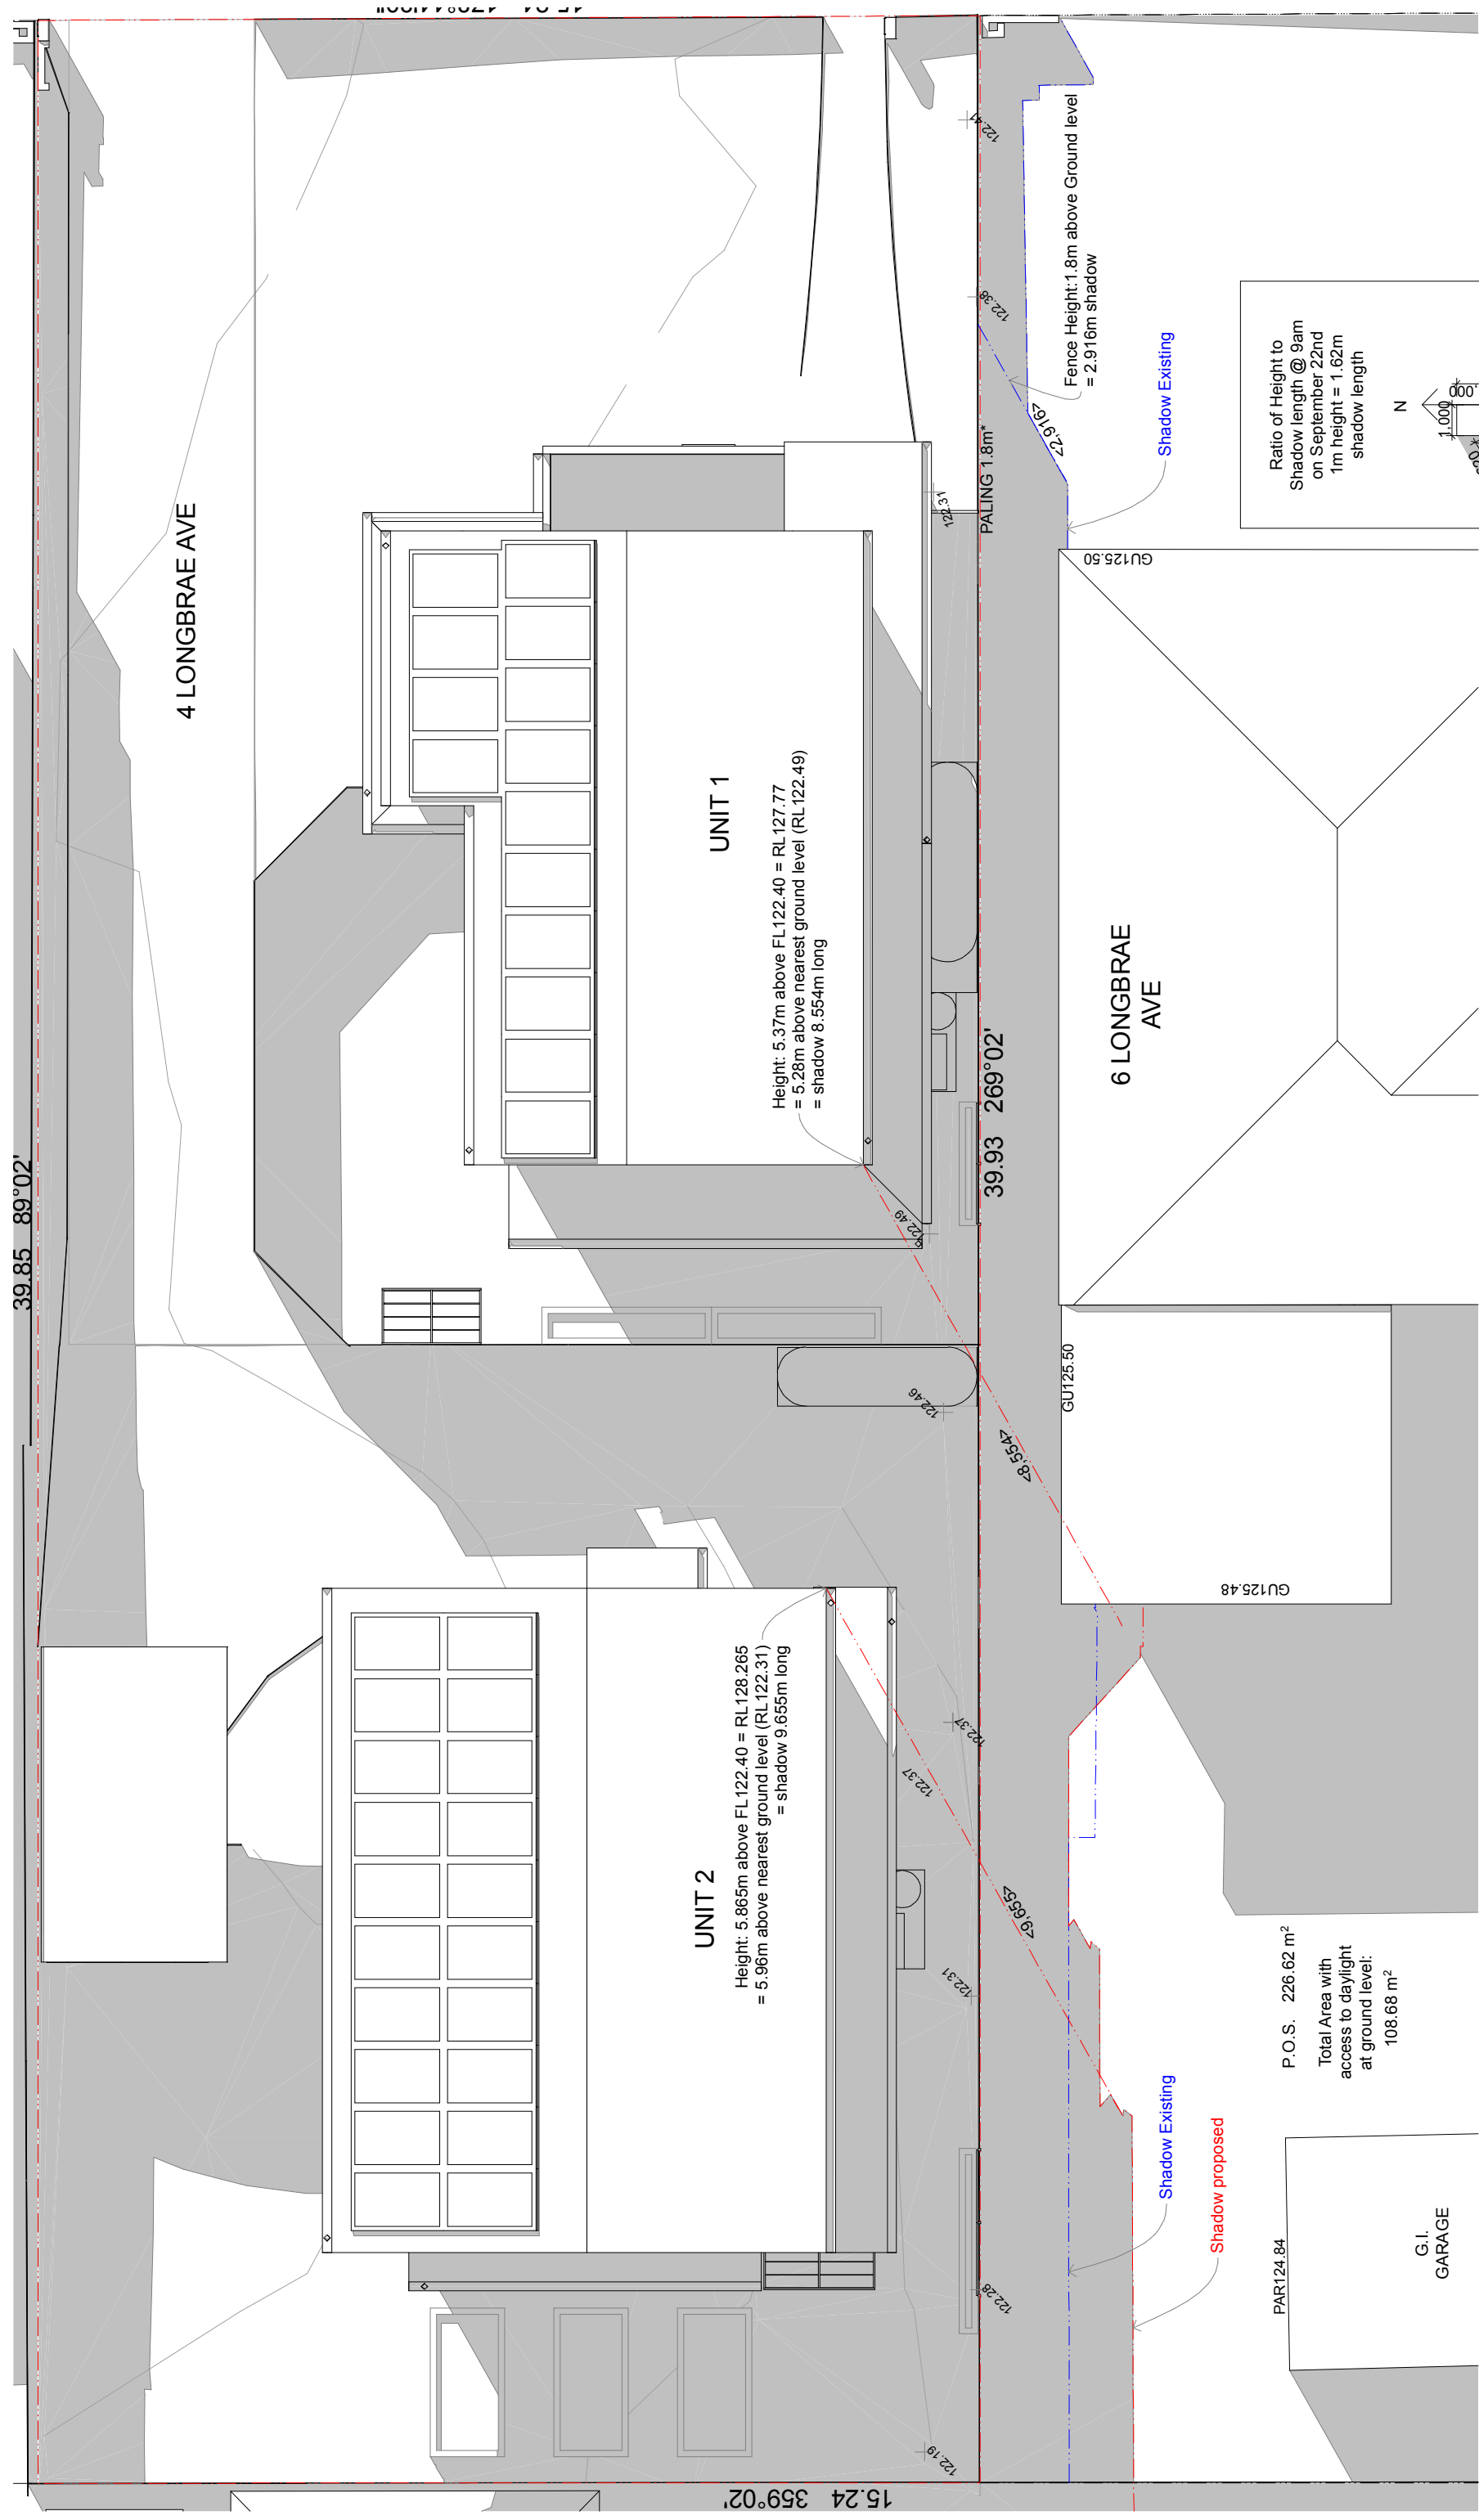

**Positive Footprints Pty Ltd**  
 15 High Street Seaholme VIC 3018  
 T: 03 93150566 F: 03 93159675  
 W: www.positivefootprints.com.au  
 E: info@positivefootprints.com.au  
 Builder Registration No. DBU26421

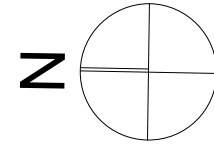


**PROJECT** : 4 Longbrae Avenue, Forest Hill  
**Owner** : Wilson & Meiko Chuei  
**DWG** : Shadow Diagram 9am to no 6 Longbrae

**SCALE** 1:100  
**DATE** : 30/08/2017  
**REVISION**

**Town Planning**  
**DWG**

NOTE: ALL LEVELS INCLUDING FLOOR LEVEL (FL) AND ROOF LEVEL (RL) ARE TO AUSTRALIAN HEIGHT DATUM (AHD). FIGURED DIMENSIONS TAKE PRECEDENCE OVER SCALED DIMENSIONS. IF DISCREPANCIES OCCUR, CONTACT OFFICE FOR CLARIFICATION.



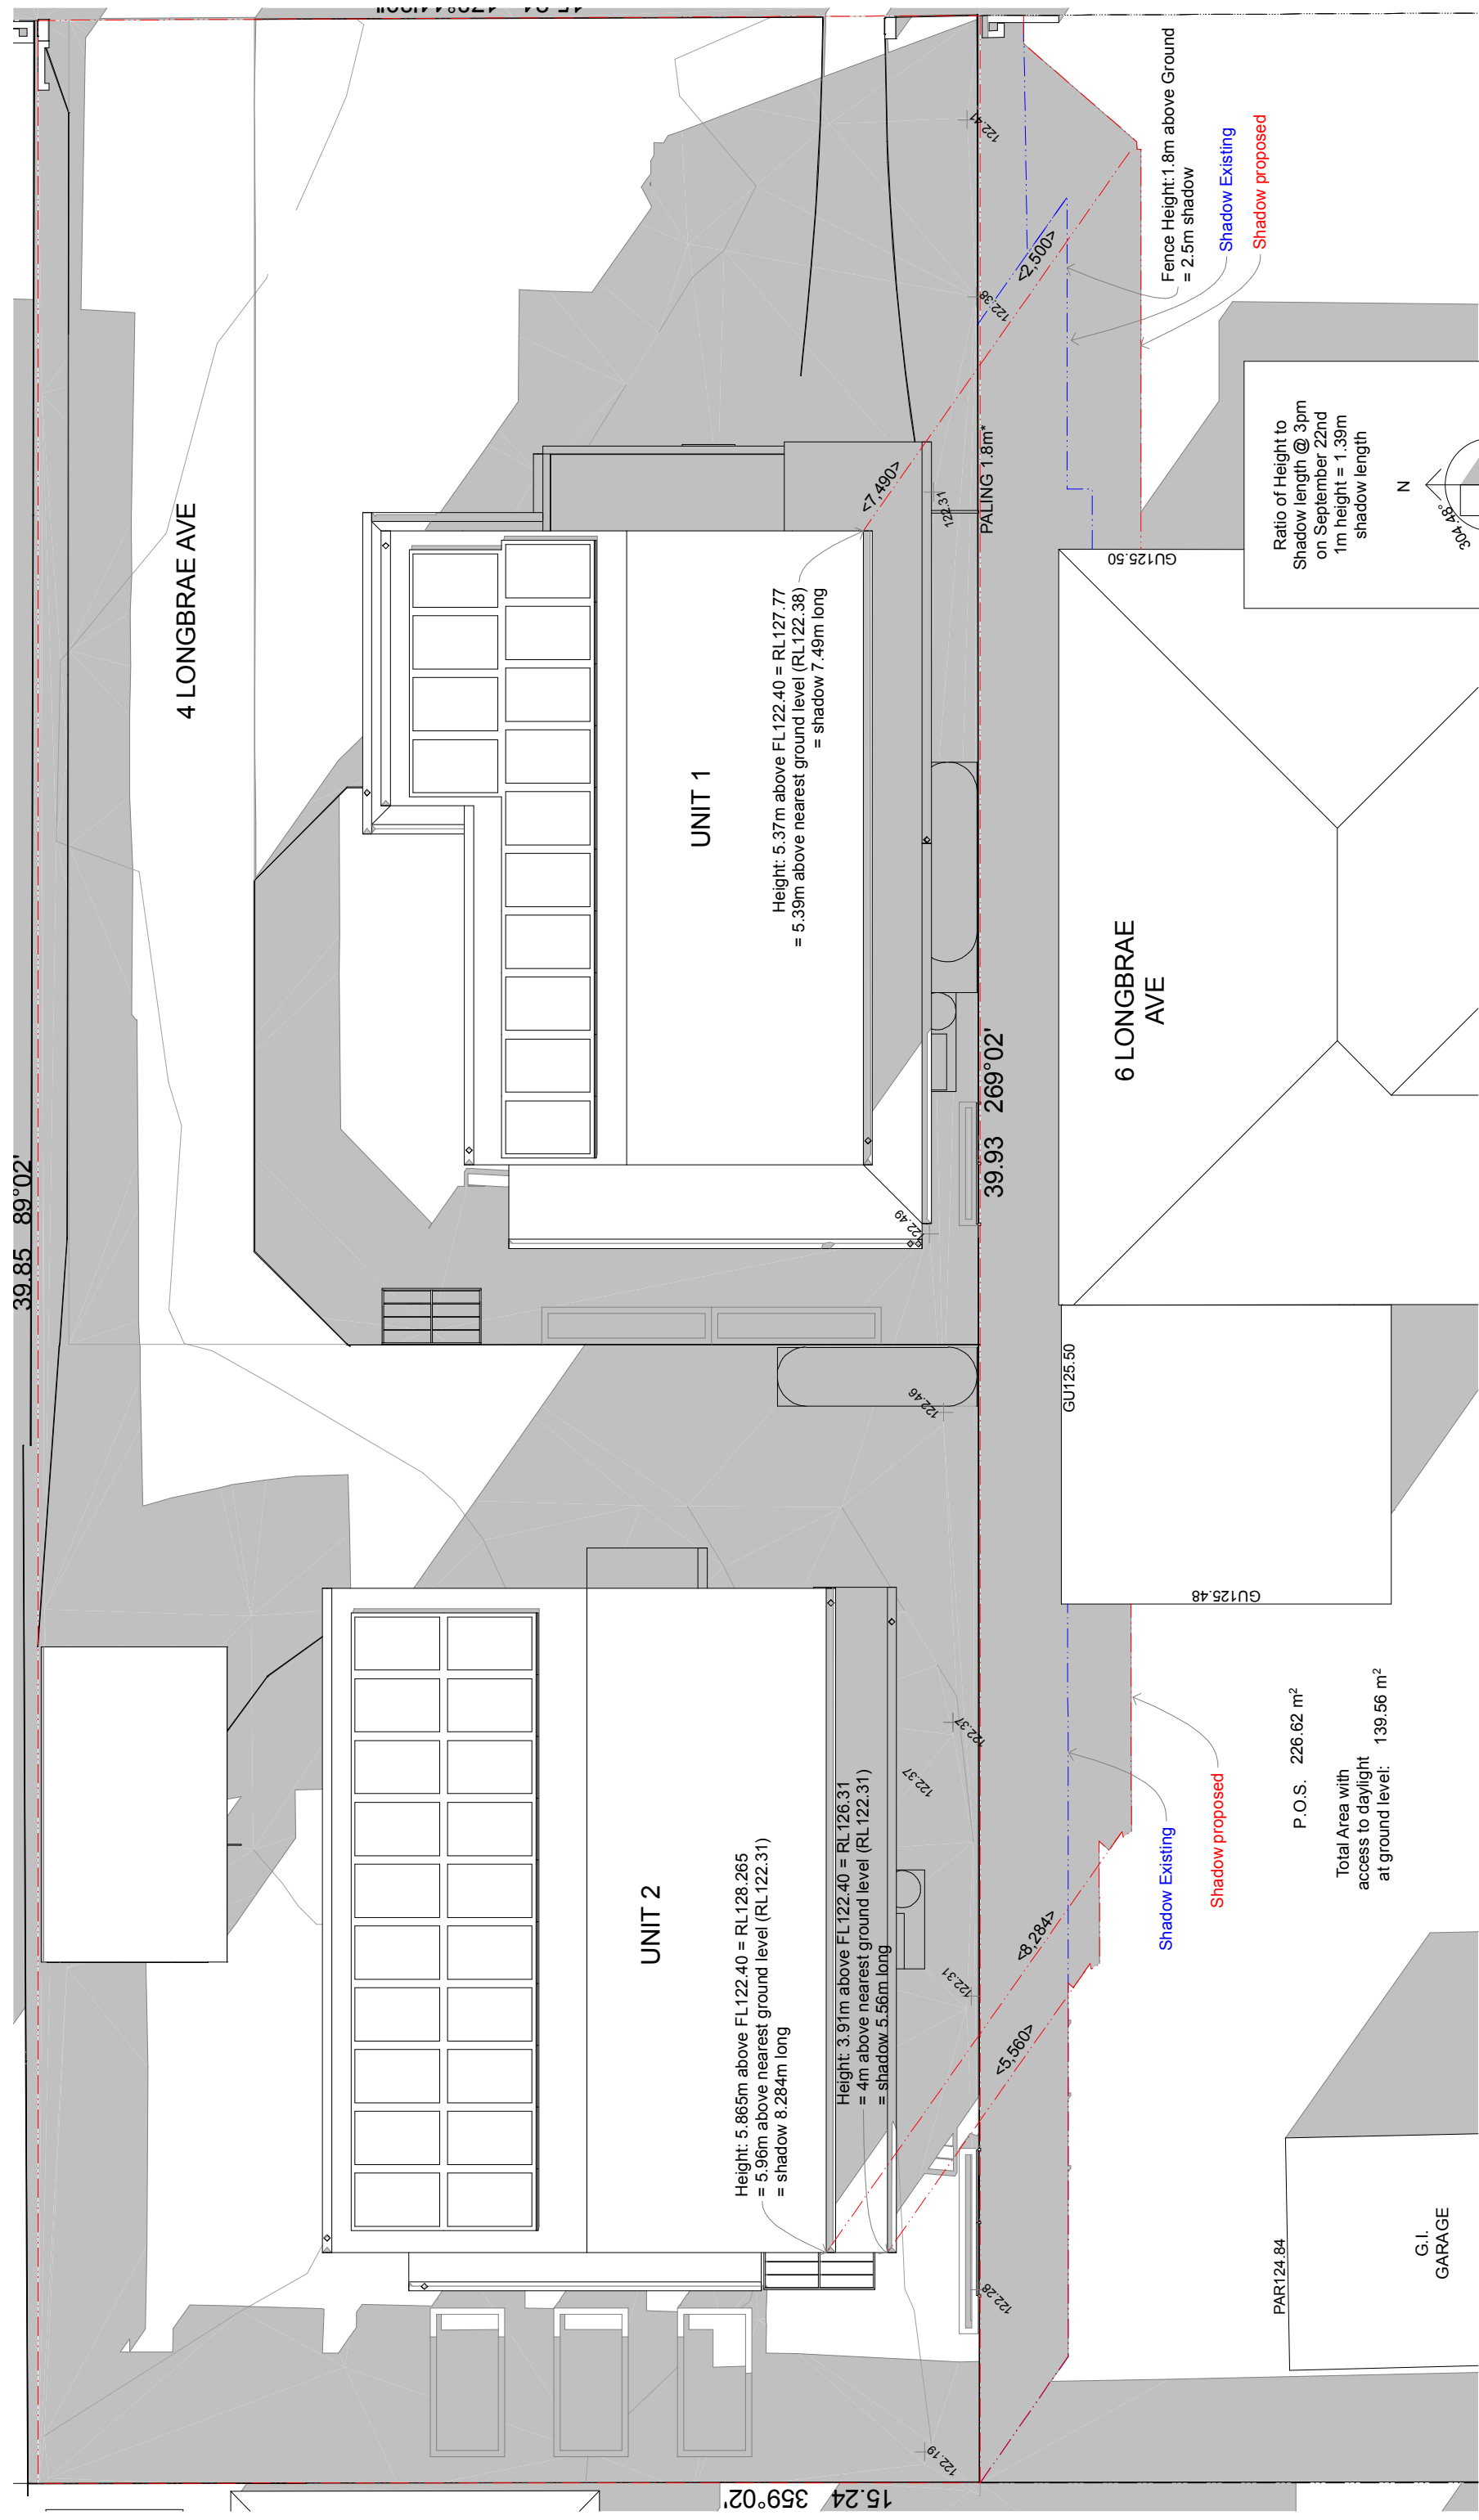

Note: 3D Modelling of ground level taken from Level Survey 15-151 by Mac Surveying + Mapping.



**Positive Footprints Pty Ltd**  
 15 High Street Seaholme VIC 3018  
 T: 03 93150566 F: 03 93159675  
 W: www.positivefootprints.com.au  
 E: info@positivefootprints.com.au  
 Builder Registration No.DBU26421

**Town Planning**

DWG

PROJECT : 4 Longbrae Avenue, Forest Hill

Owner : Wilson & Meiko Chuei

DWG : Shadow Diagram 3pm to no 6 Longbrae

SCALE 1:100

DATE : 30/08/2017

REVISION

Ratio : 1:19

NOTE: ALL LEVELS INCLUDING FLOOR LEVEL (FL) AND ROOF LEVEL (RL) ARE TO AUSTRALIAN HEIGHT DATUM (AHD). FIGURED DIMENSIONS TAKE PRECEDENCE OVER SCALED DIMENSIONS. IF DISCREPANCIES OCCUR, CONTACT OFFICE FOR CLARIFICATION.