




ISSUE	REVISION DESCRIPTION	DATE
A	CONCEPTS	06/04/2018
B	TOWN PLANNING	18/04/2018
C	FURTHER INFO: RESPONSE 1	26/04/2018
D	FURTHER INFO: RESPONSE 2	31/10/2018

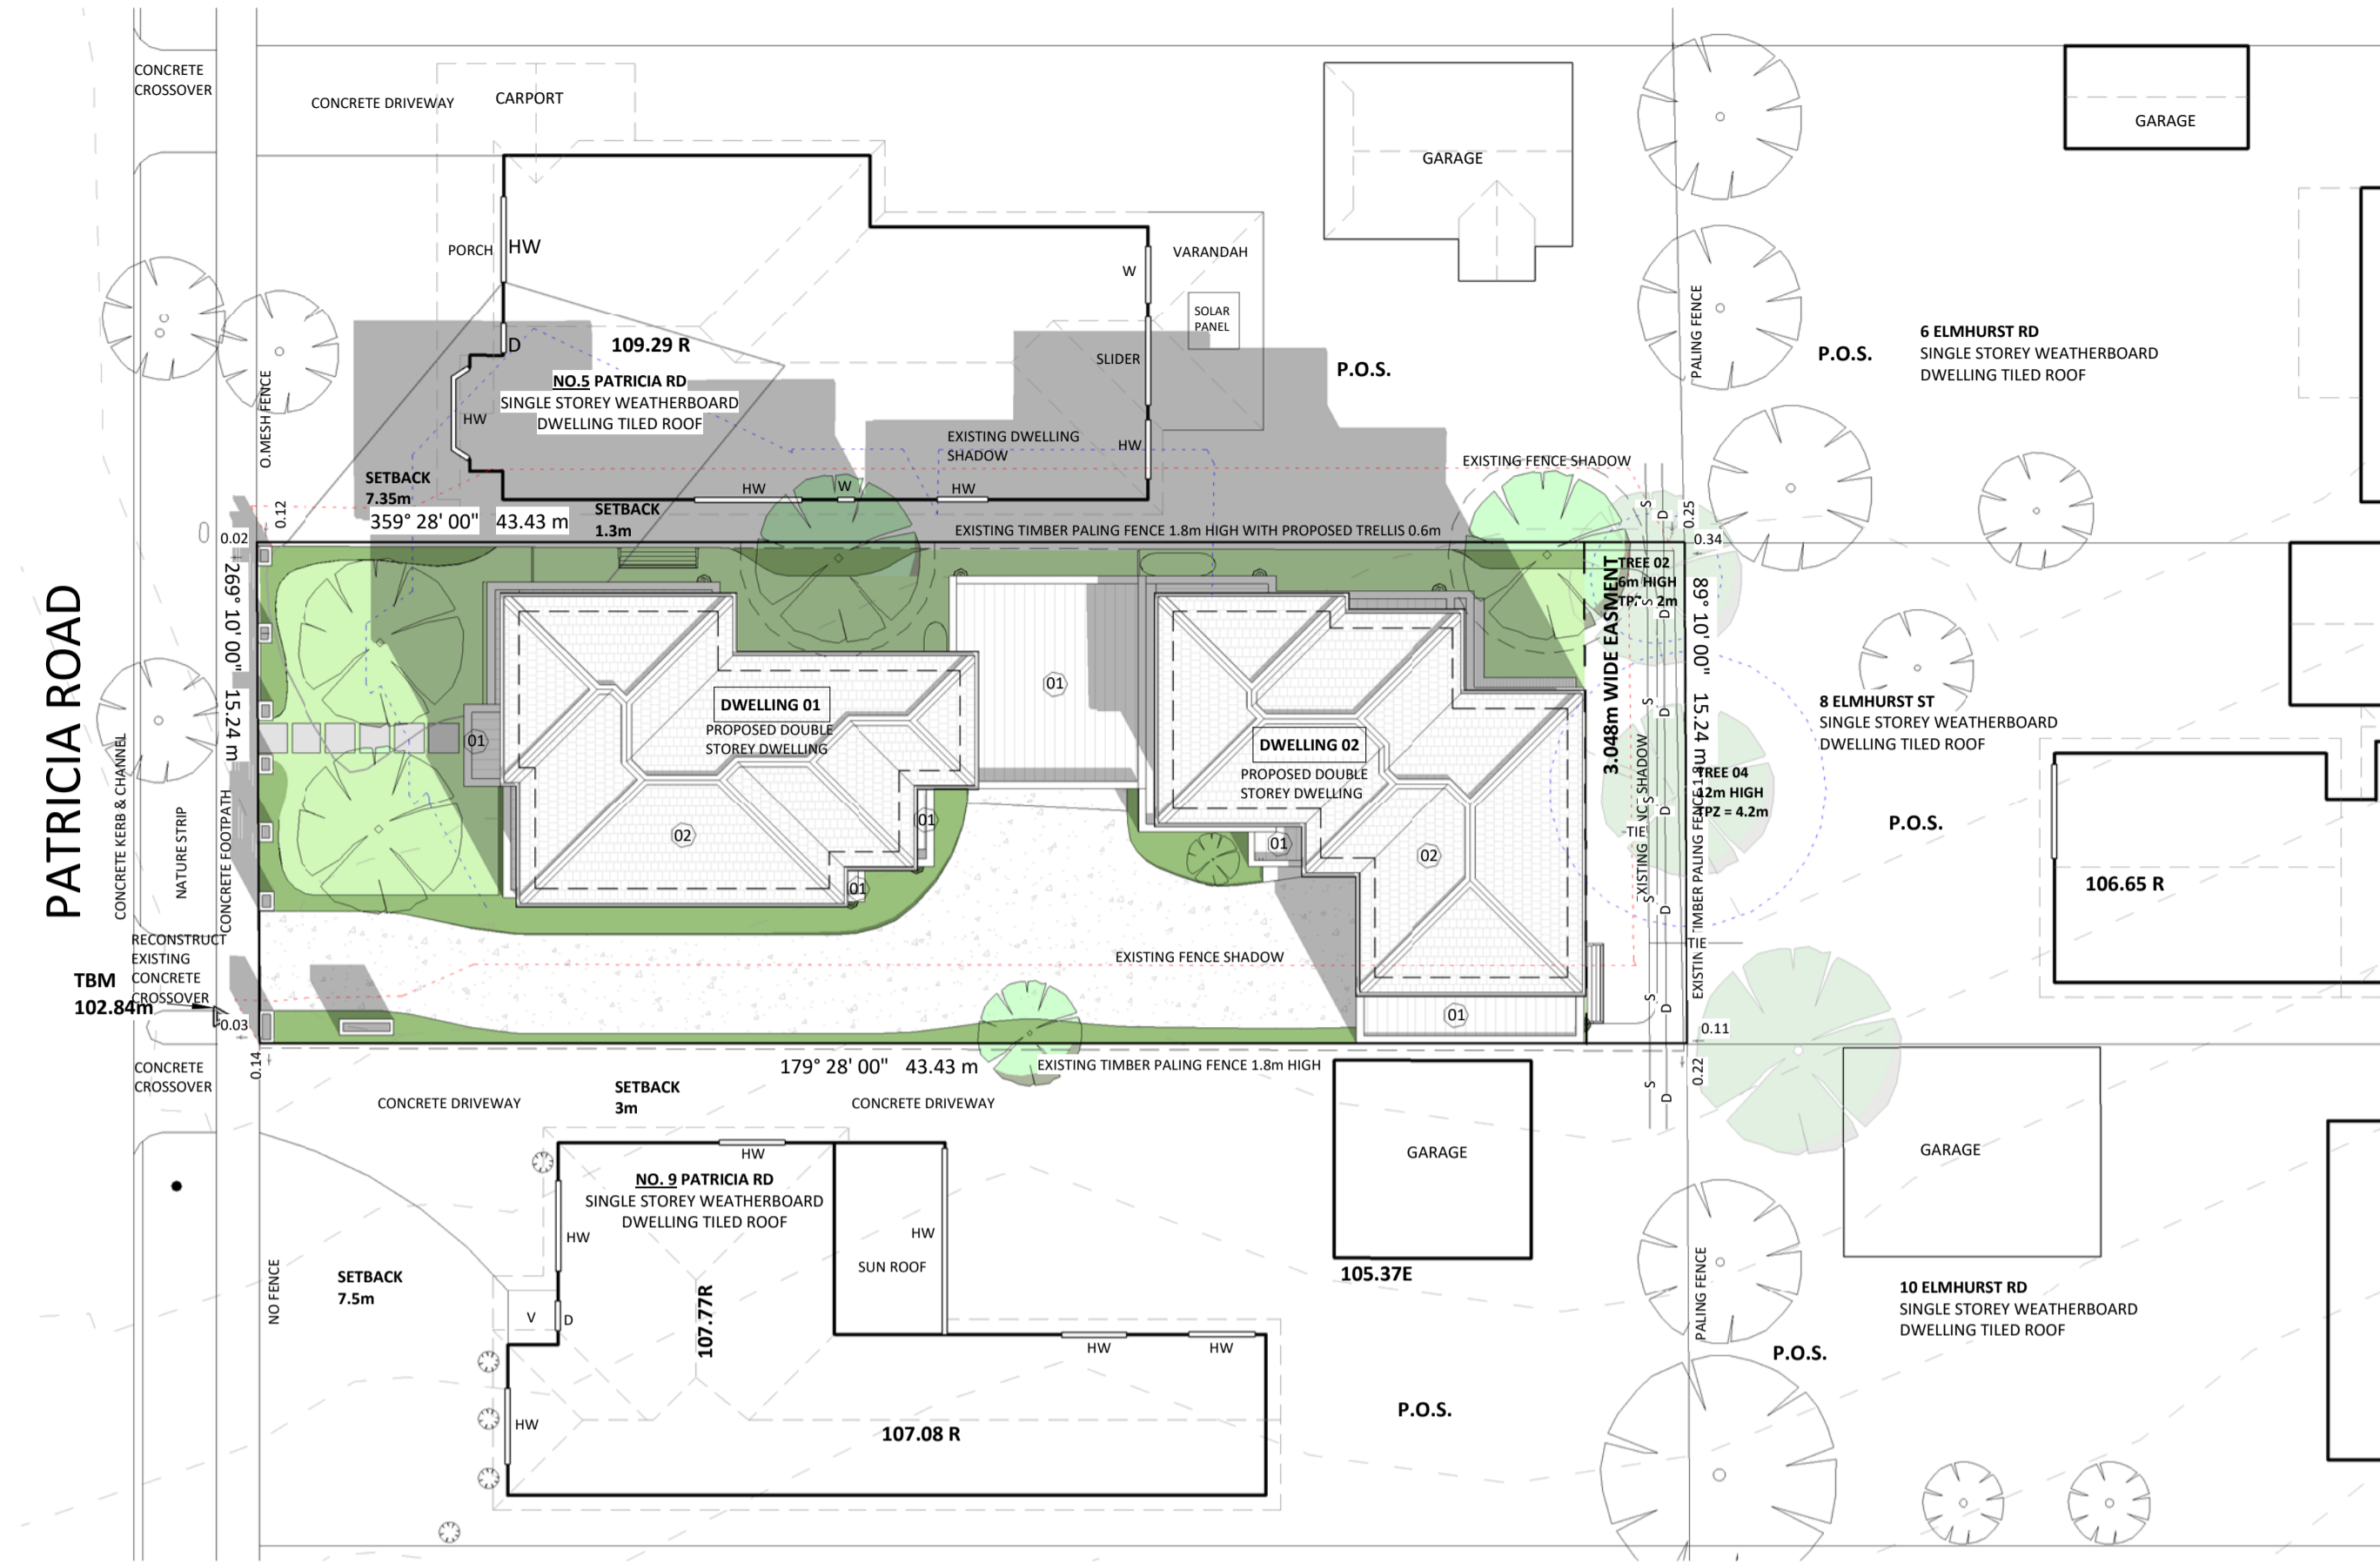

Proposed Shadow Diagram - 9am
22/09/2017
1 : 200

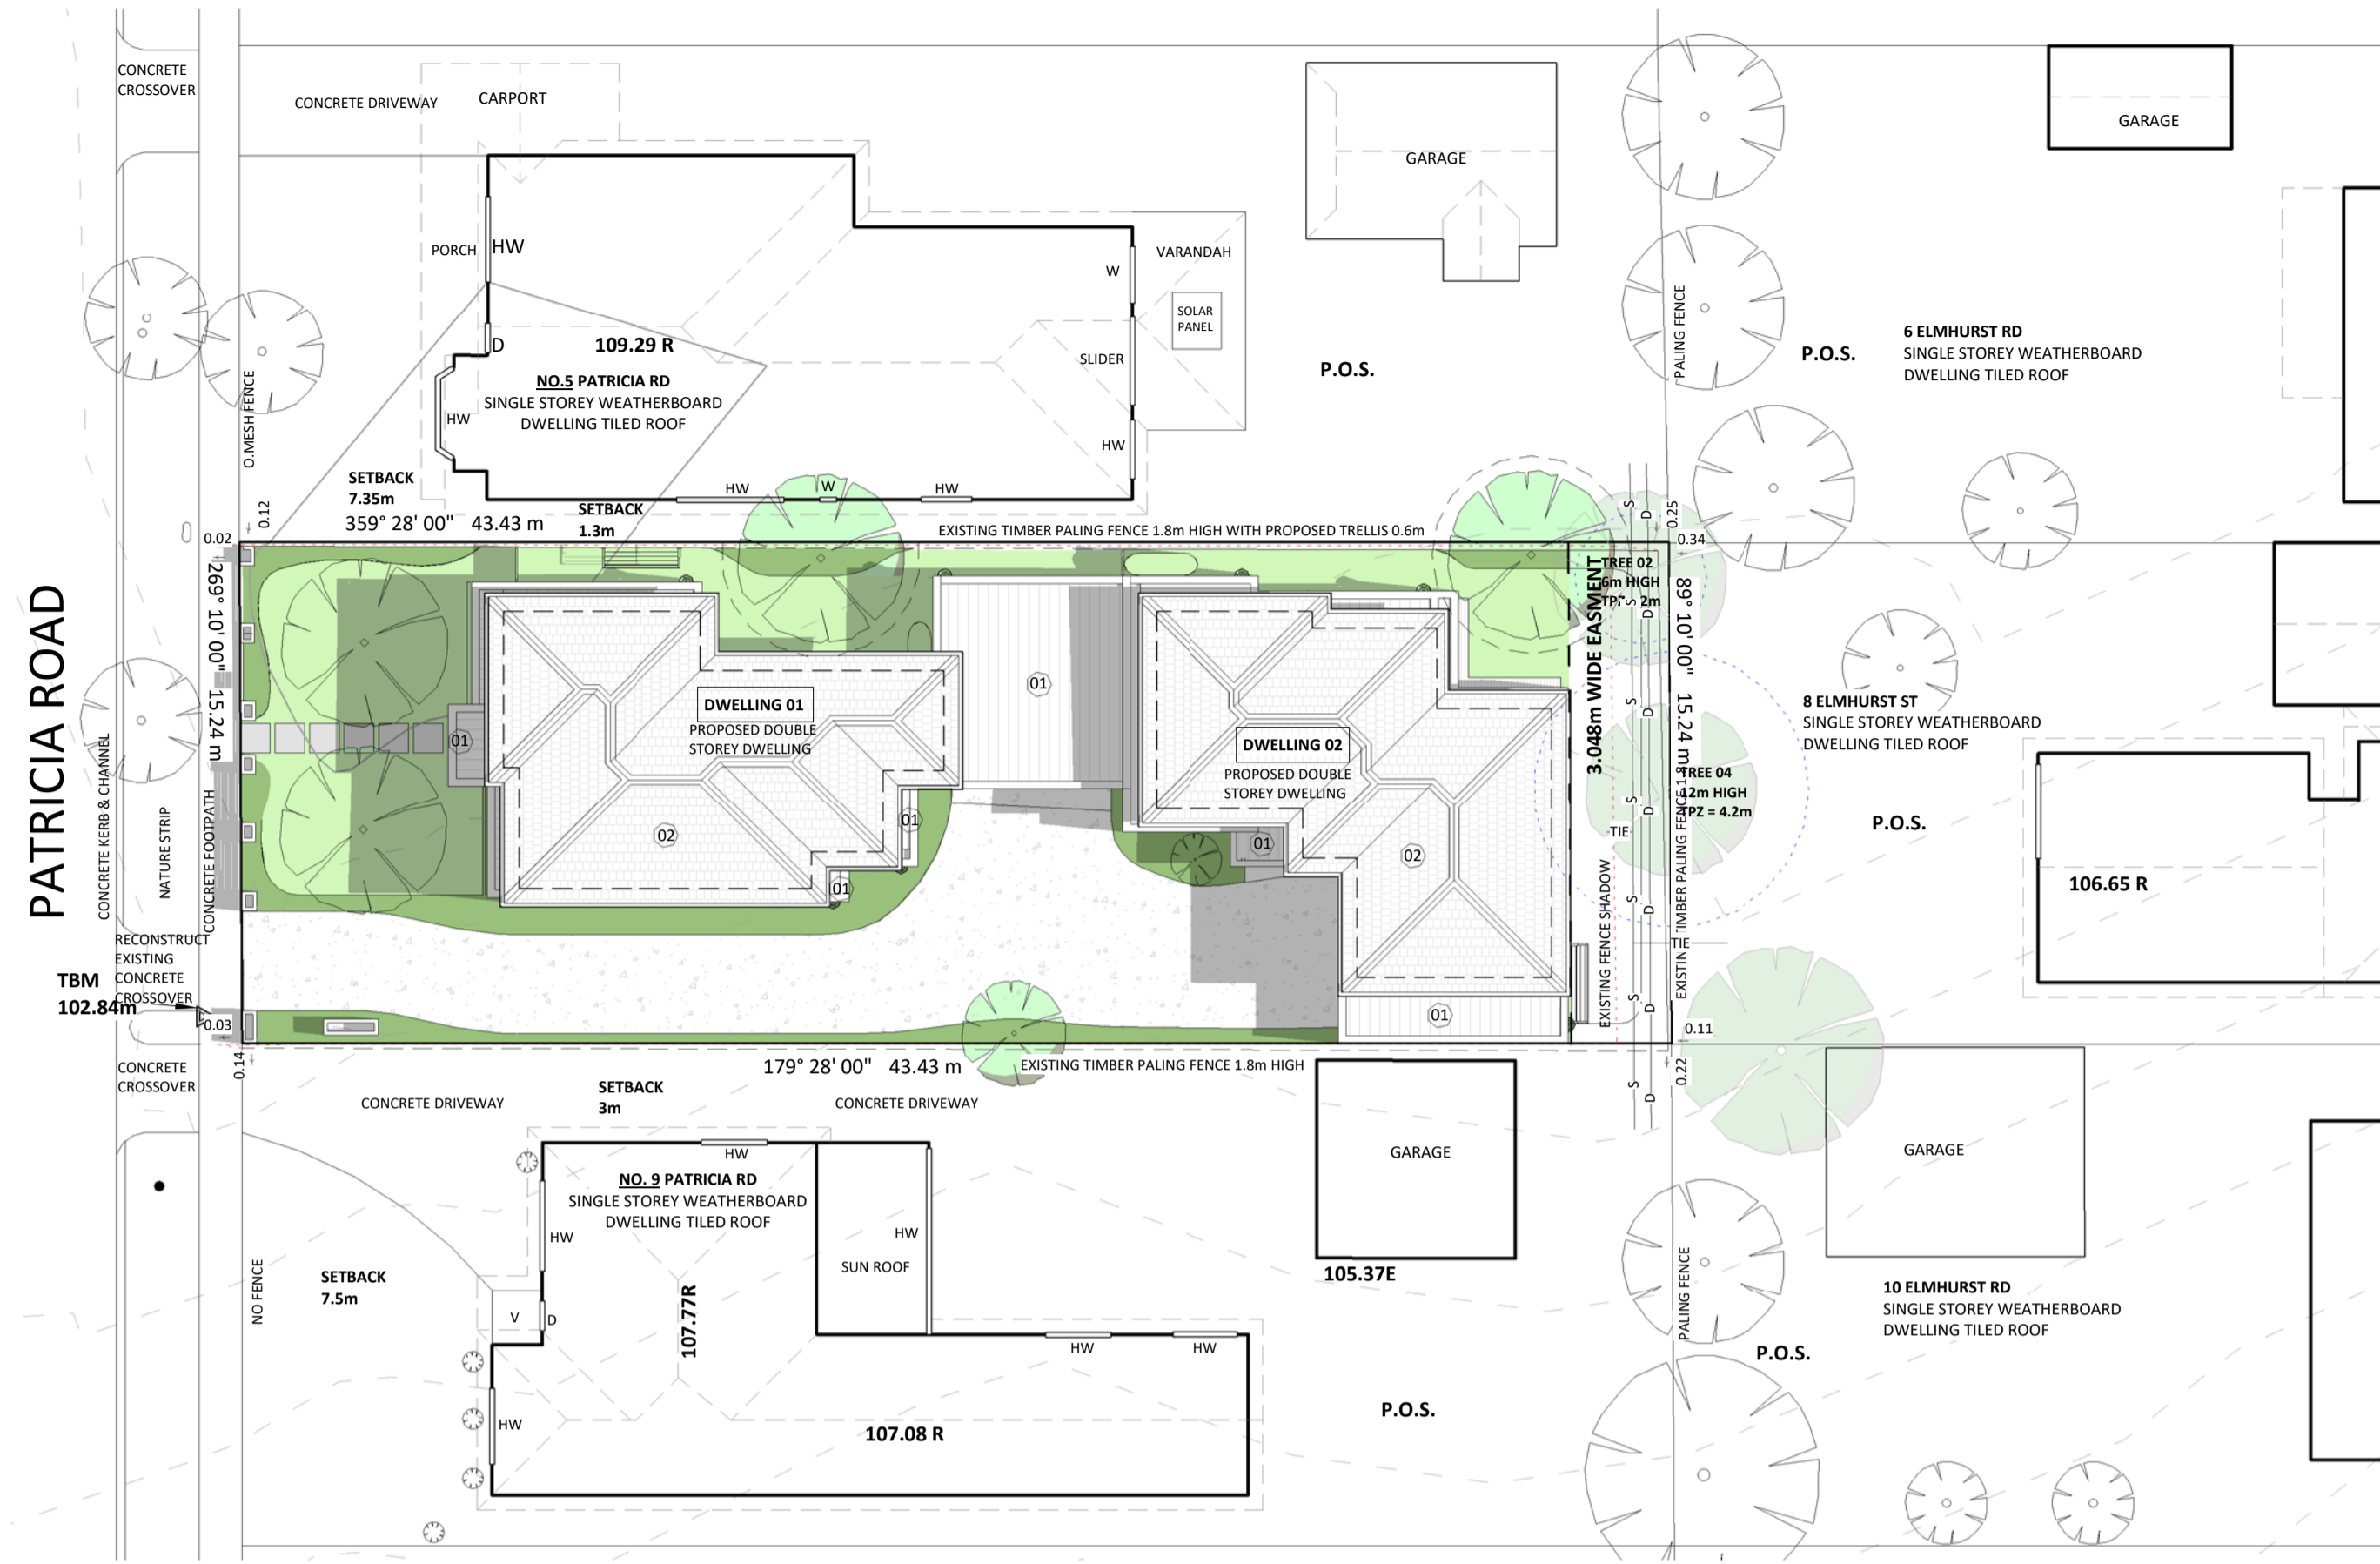


Proposed Shadow Diagram - 12pm
22/09/2017
1 : 200

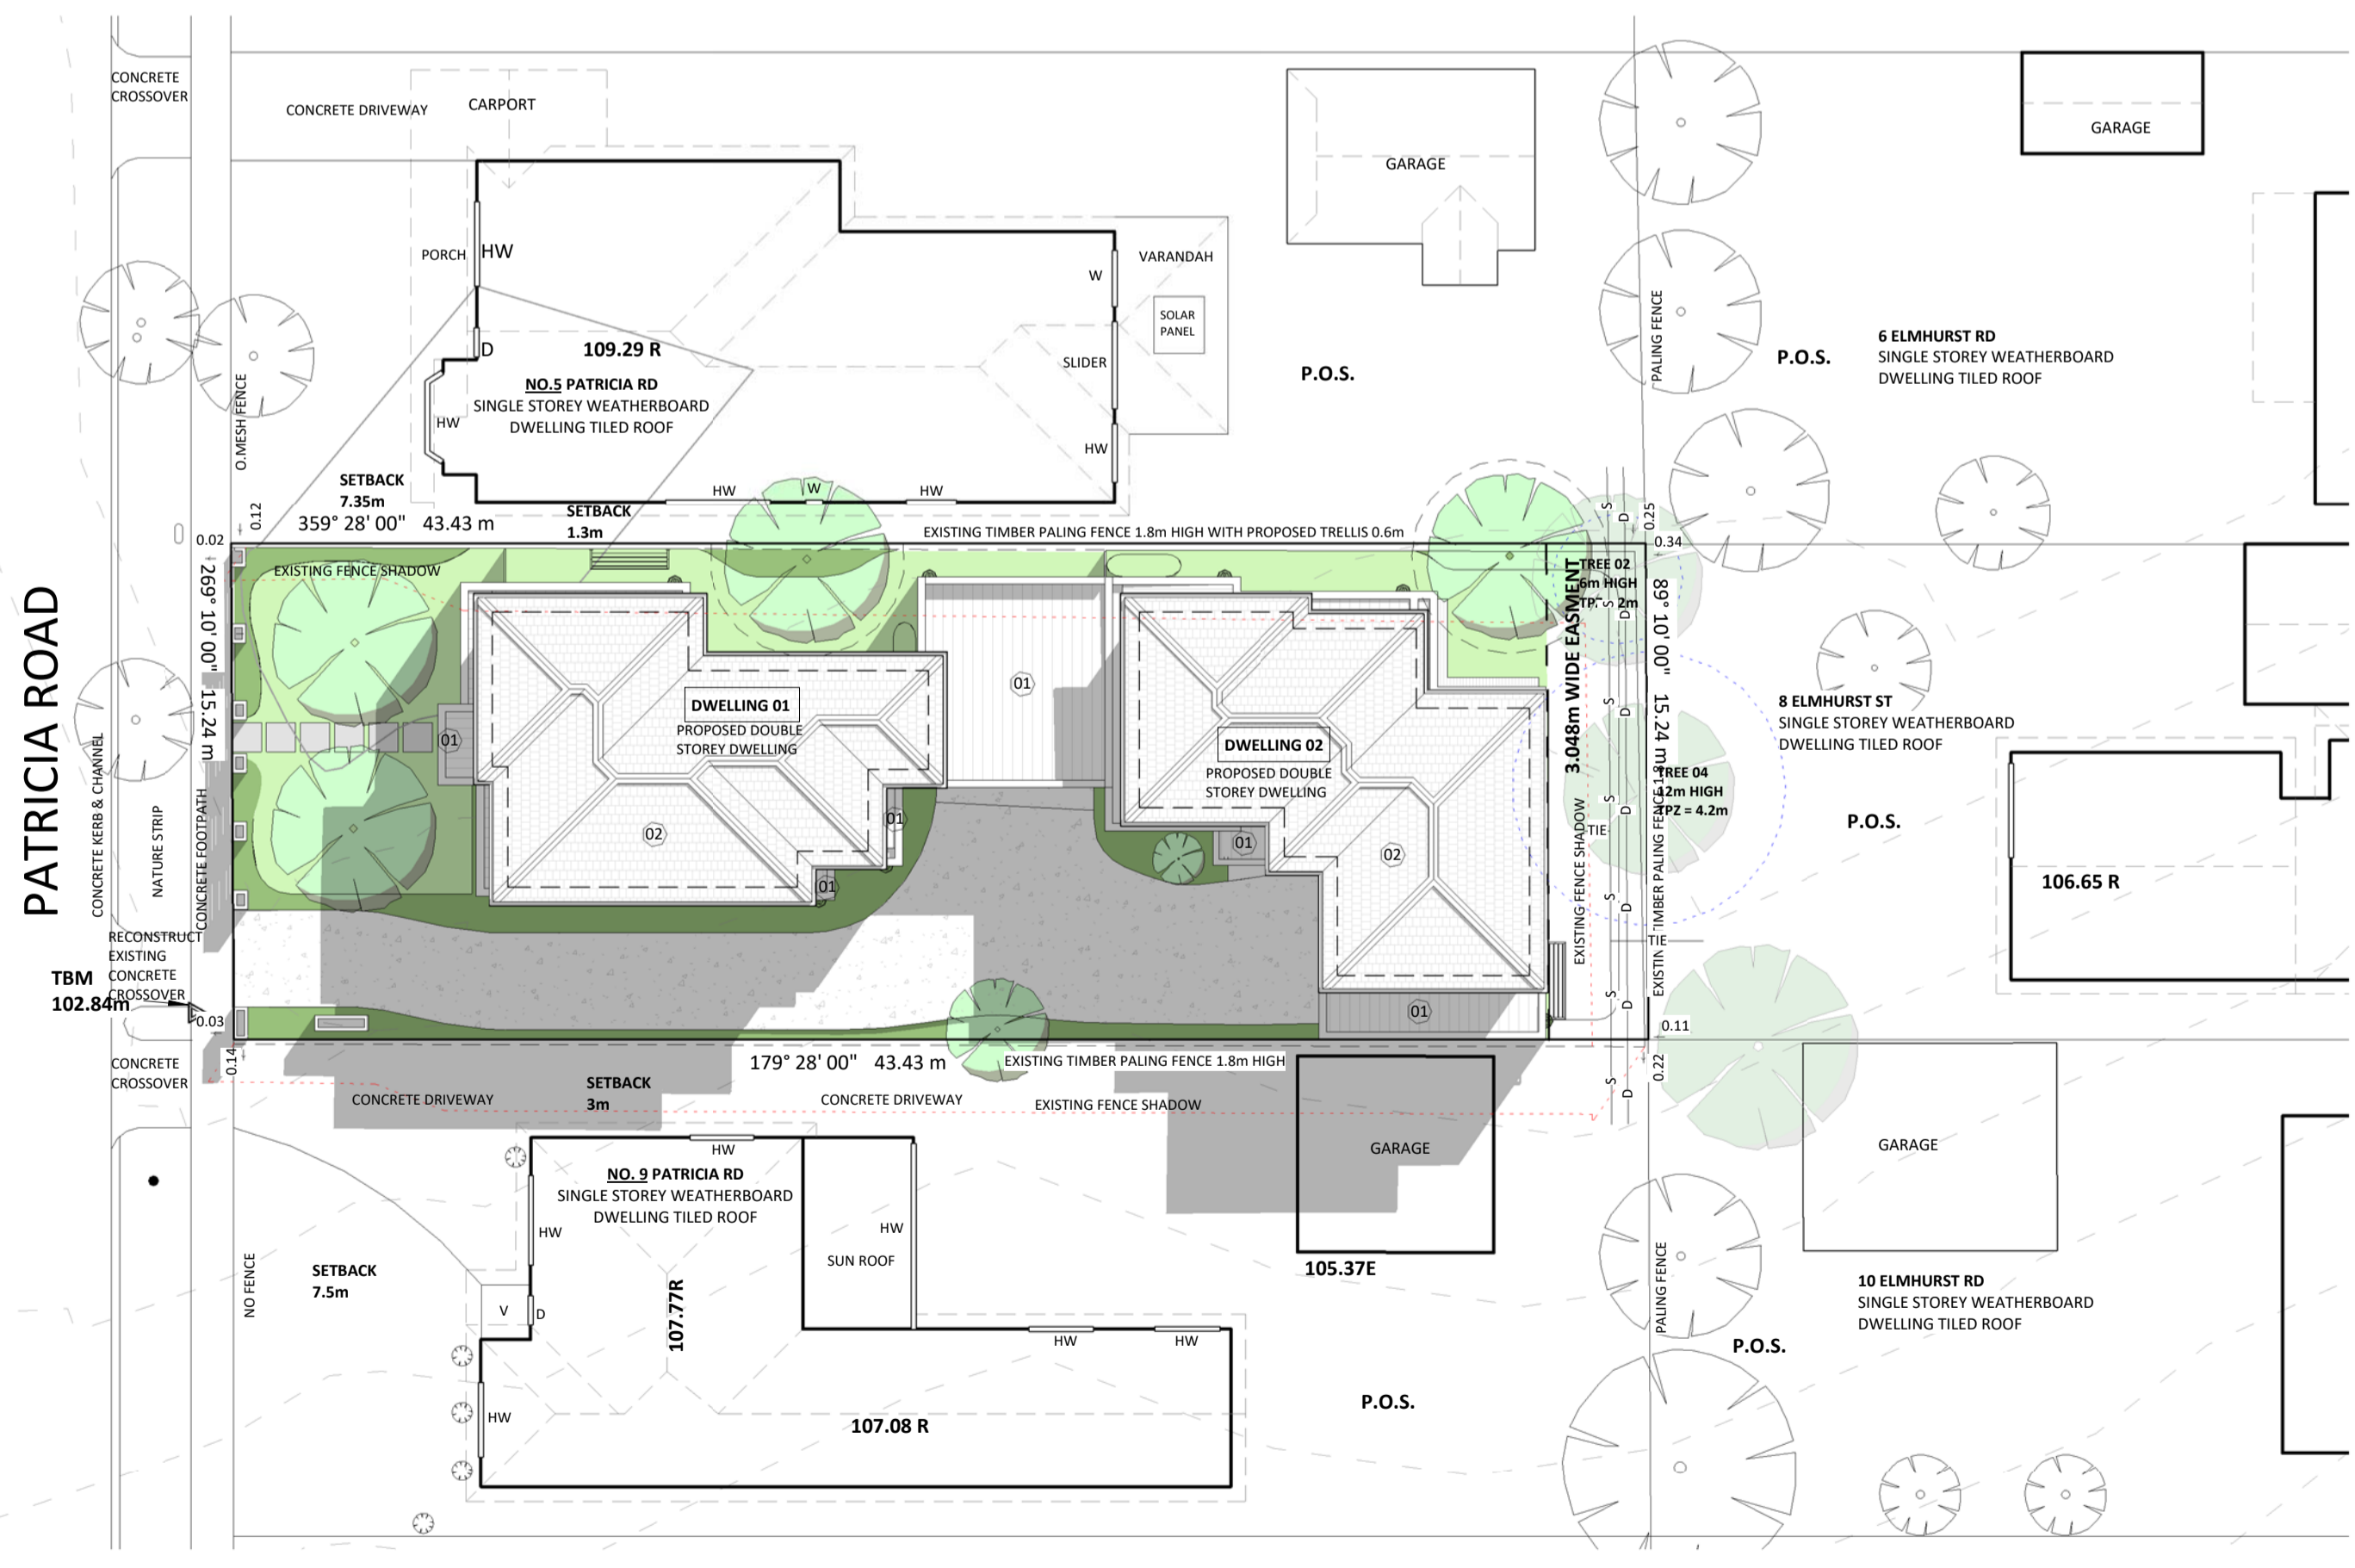

Proposed Shadow Diagram - 3pm
22/09/2017
1 : 200


NOTATIONS:
 * Property boundaries are unfenced unless otherwise stated
 * Only visible services have been located
 * For underground services the relevant servicing authority should be contacted
 * Only adjacent buildings within 9 metres have been located
 * Only habitable room windows have been located
 * This survey is not a reestablishment survey of title
 * All trees are located within half a trunk width of their location
 * Only significant trees and those over 2m high are shown
 * Tree Heights are indicative only
 * All offsets and setbacks shown are from fencing only unless attached to reestablishment survey

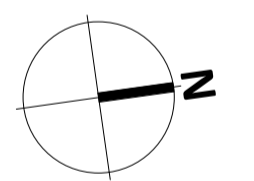

ikbd
 20 Station Street,
 Nunawading, Victoria, 3131
 p: (03) 9877 4446
 f: (03) 9877 4180
 m: 0417 112 347
 E: info@ikbd.com.au

Important Note:
 -These drawings must not be scaled.
 -Figure dimensions take precedence.
 -It is the building and sub-contractors responsibility to verify all dimensions, levels and existing conditions on site prior to commencement of any works and ordering of material.
 -Any discrepancies are to be reported to this office immediately.
 -These drawings shall not be altered in any form without written permission.


Project Name:
TOWN PLANNING
 Project Address:
**7 PATRICIA ROAD,
 BLACKBURN**
 Sheet Name:
**Proposed Shadow
 Diagrams**
 Checked:
Jim Kromidas
 Drawn:
Harry Mangavilas
 Date:
31/10/2018
 Scale: **1 : 200** Rev: **D**
 Sheet: **TP 14**
 Job Number:
17 048

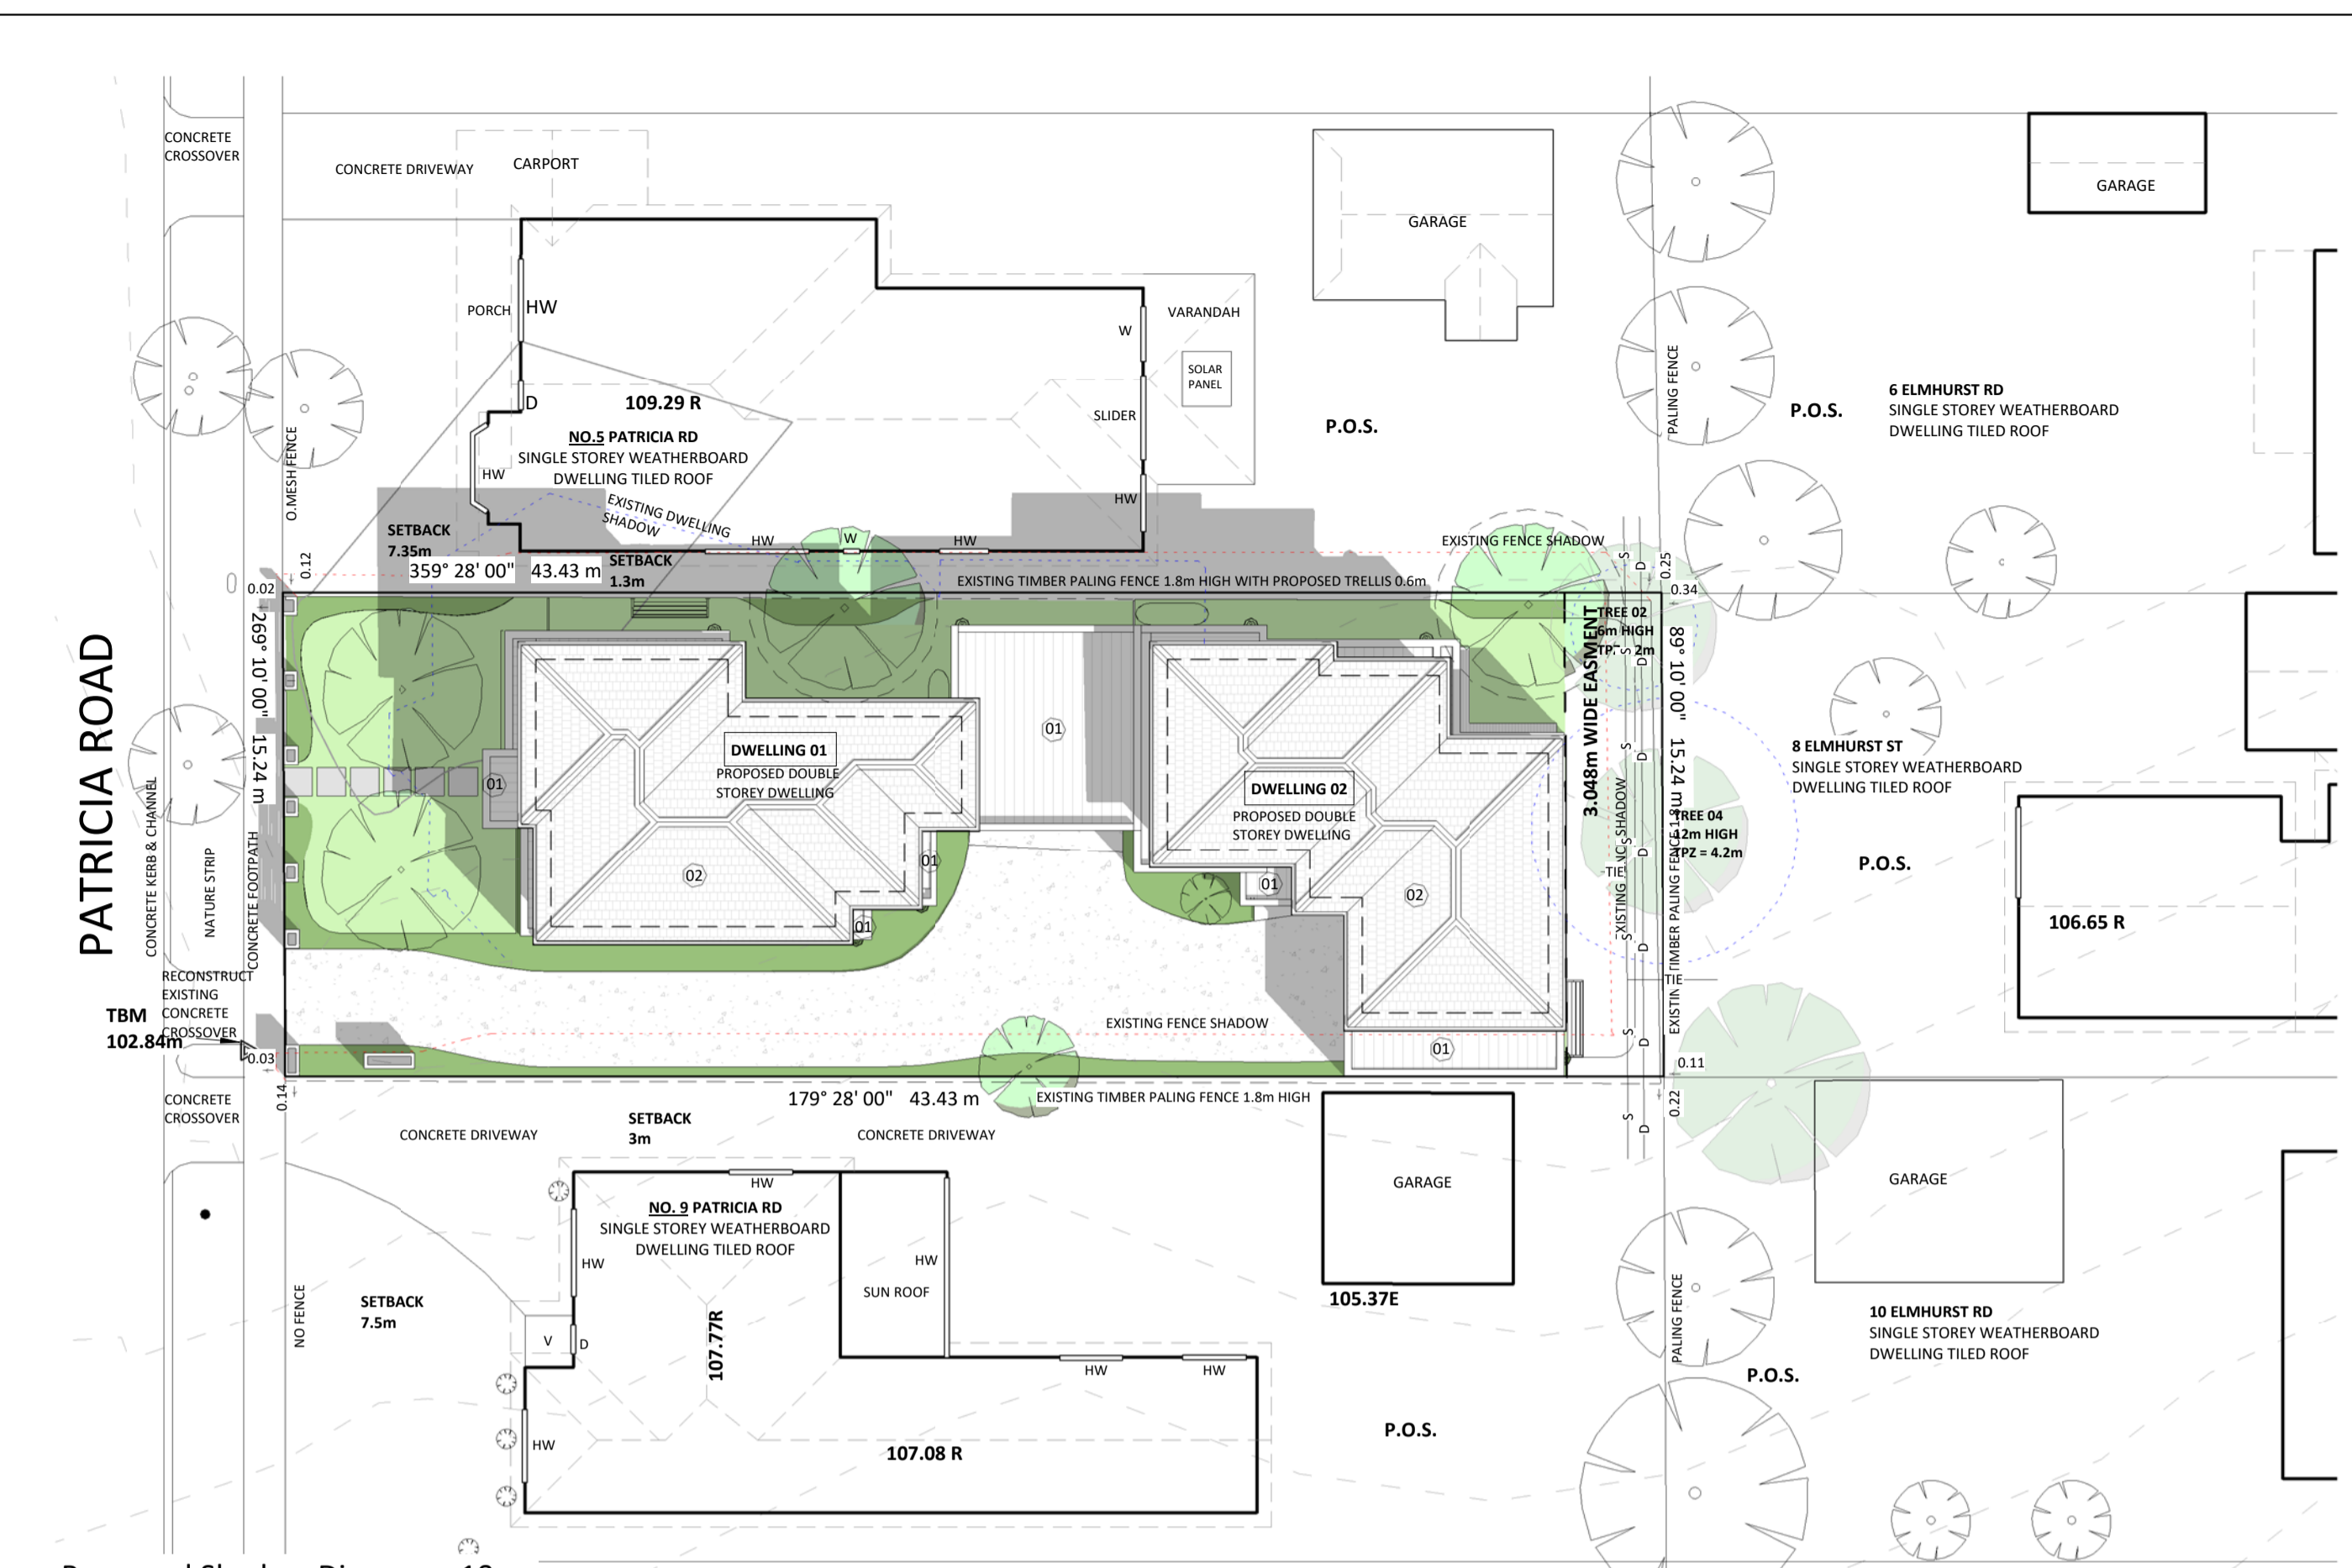

Proposed Shadow Diagram - 10am

22/09/2017


1 : 200

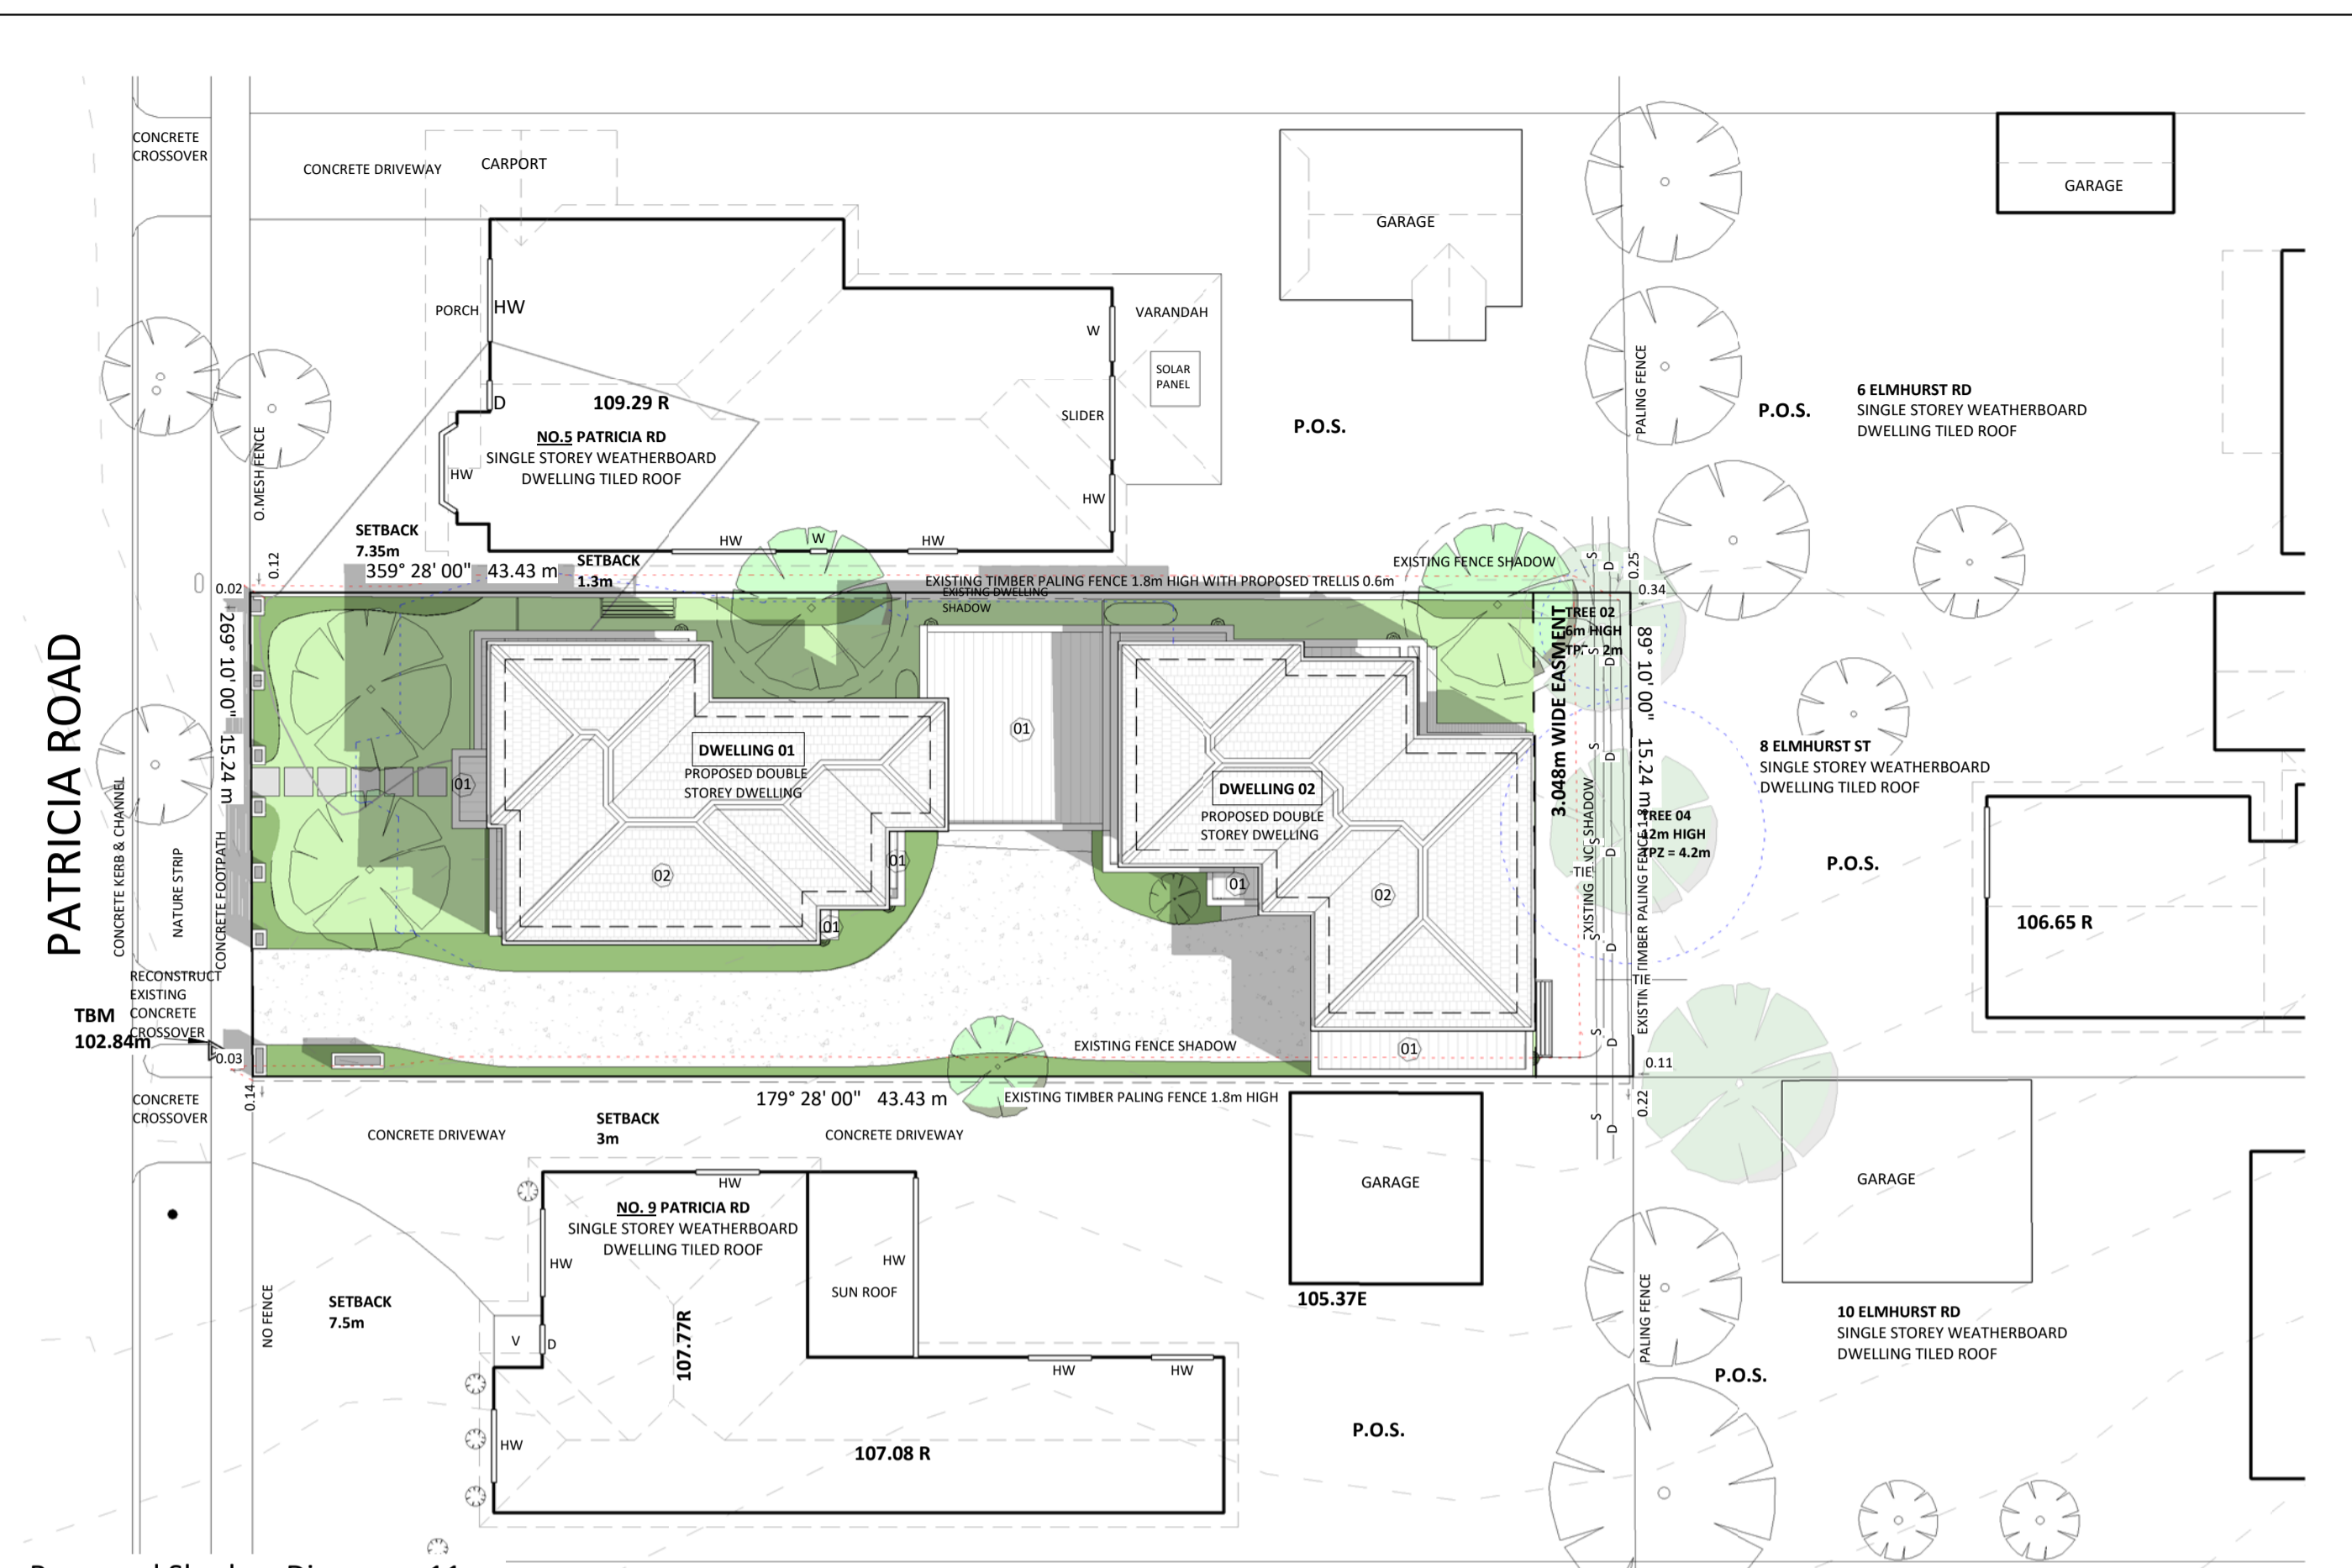

Proposed Shadow Diagram - 11am

22/09/2017


1 : 200

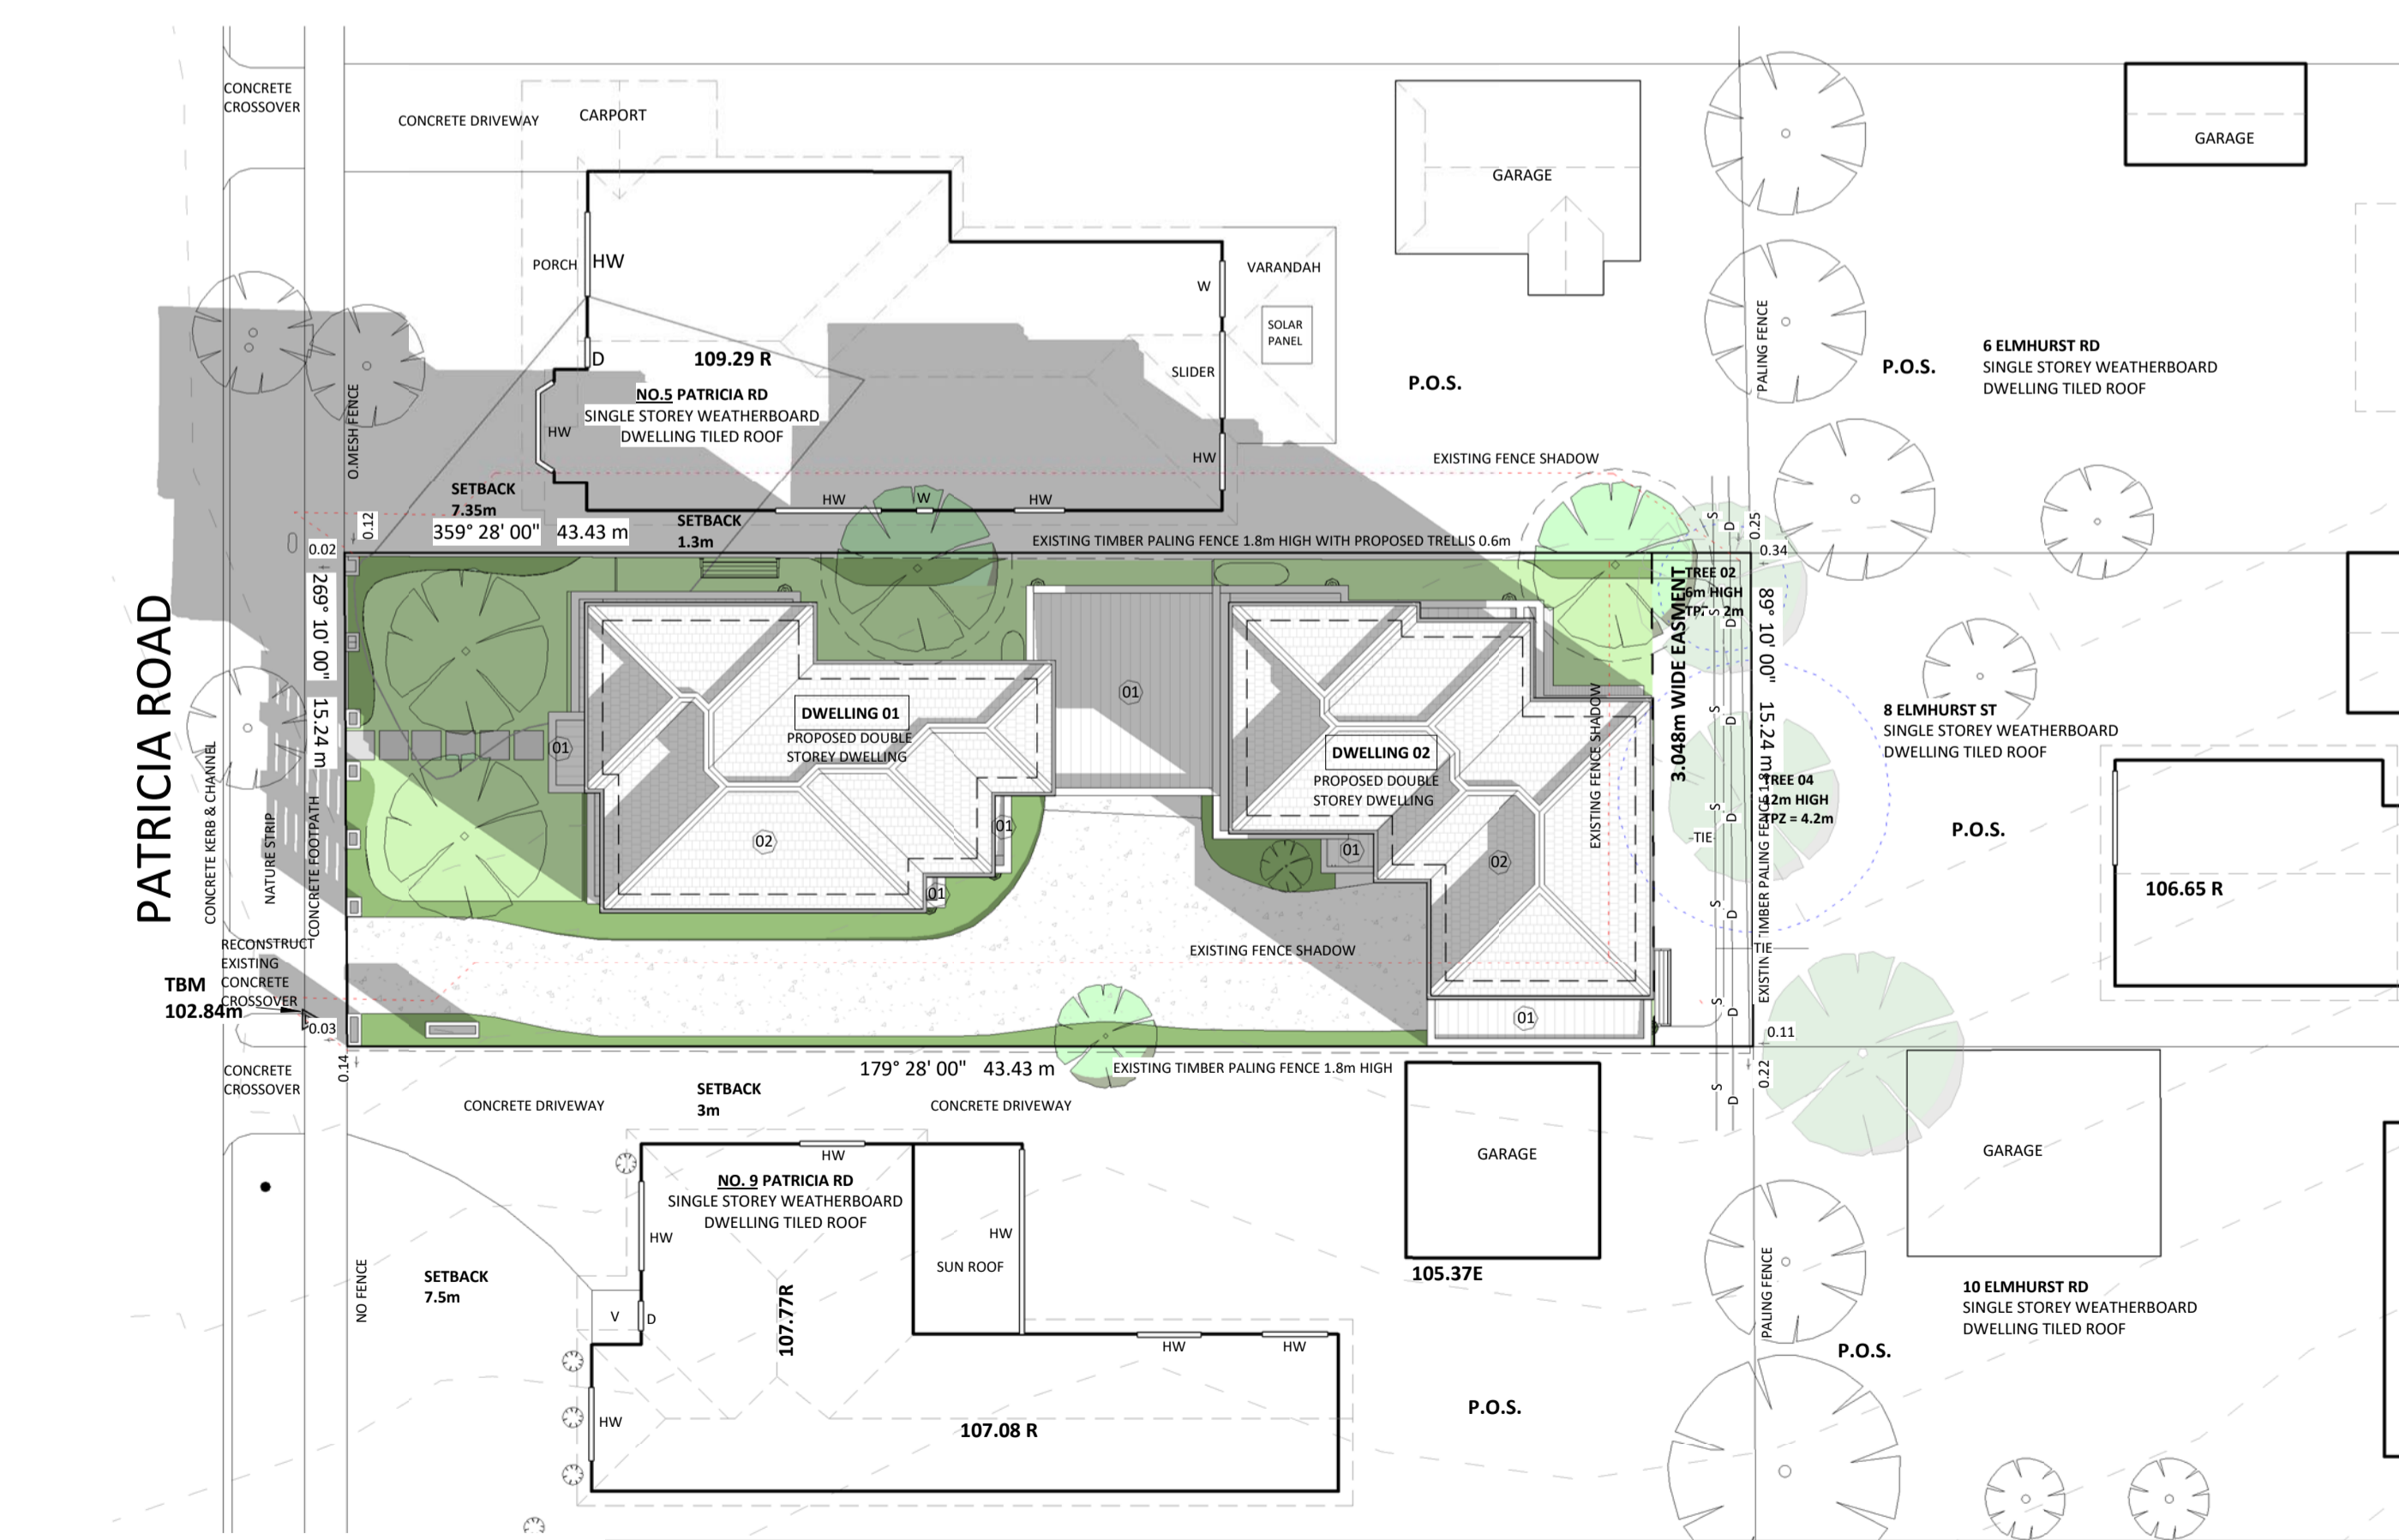

Proposed Shadow Diagram - 10am

21/06/2017

1 : 200

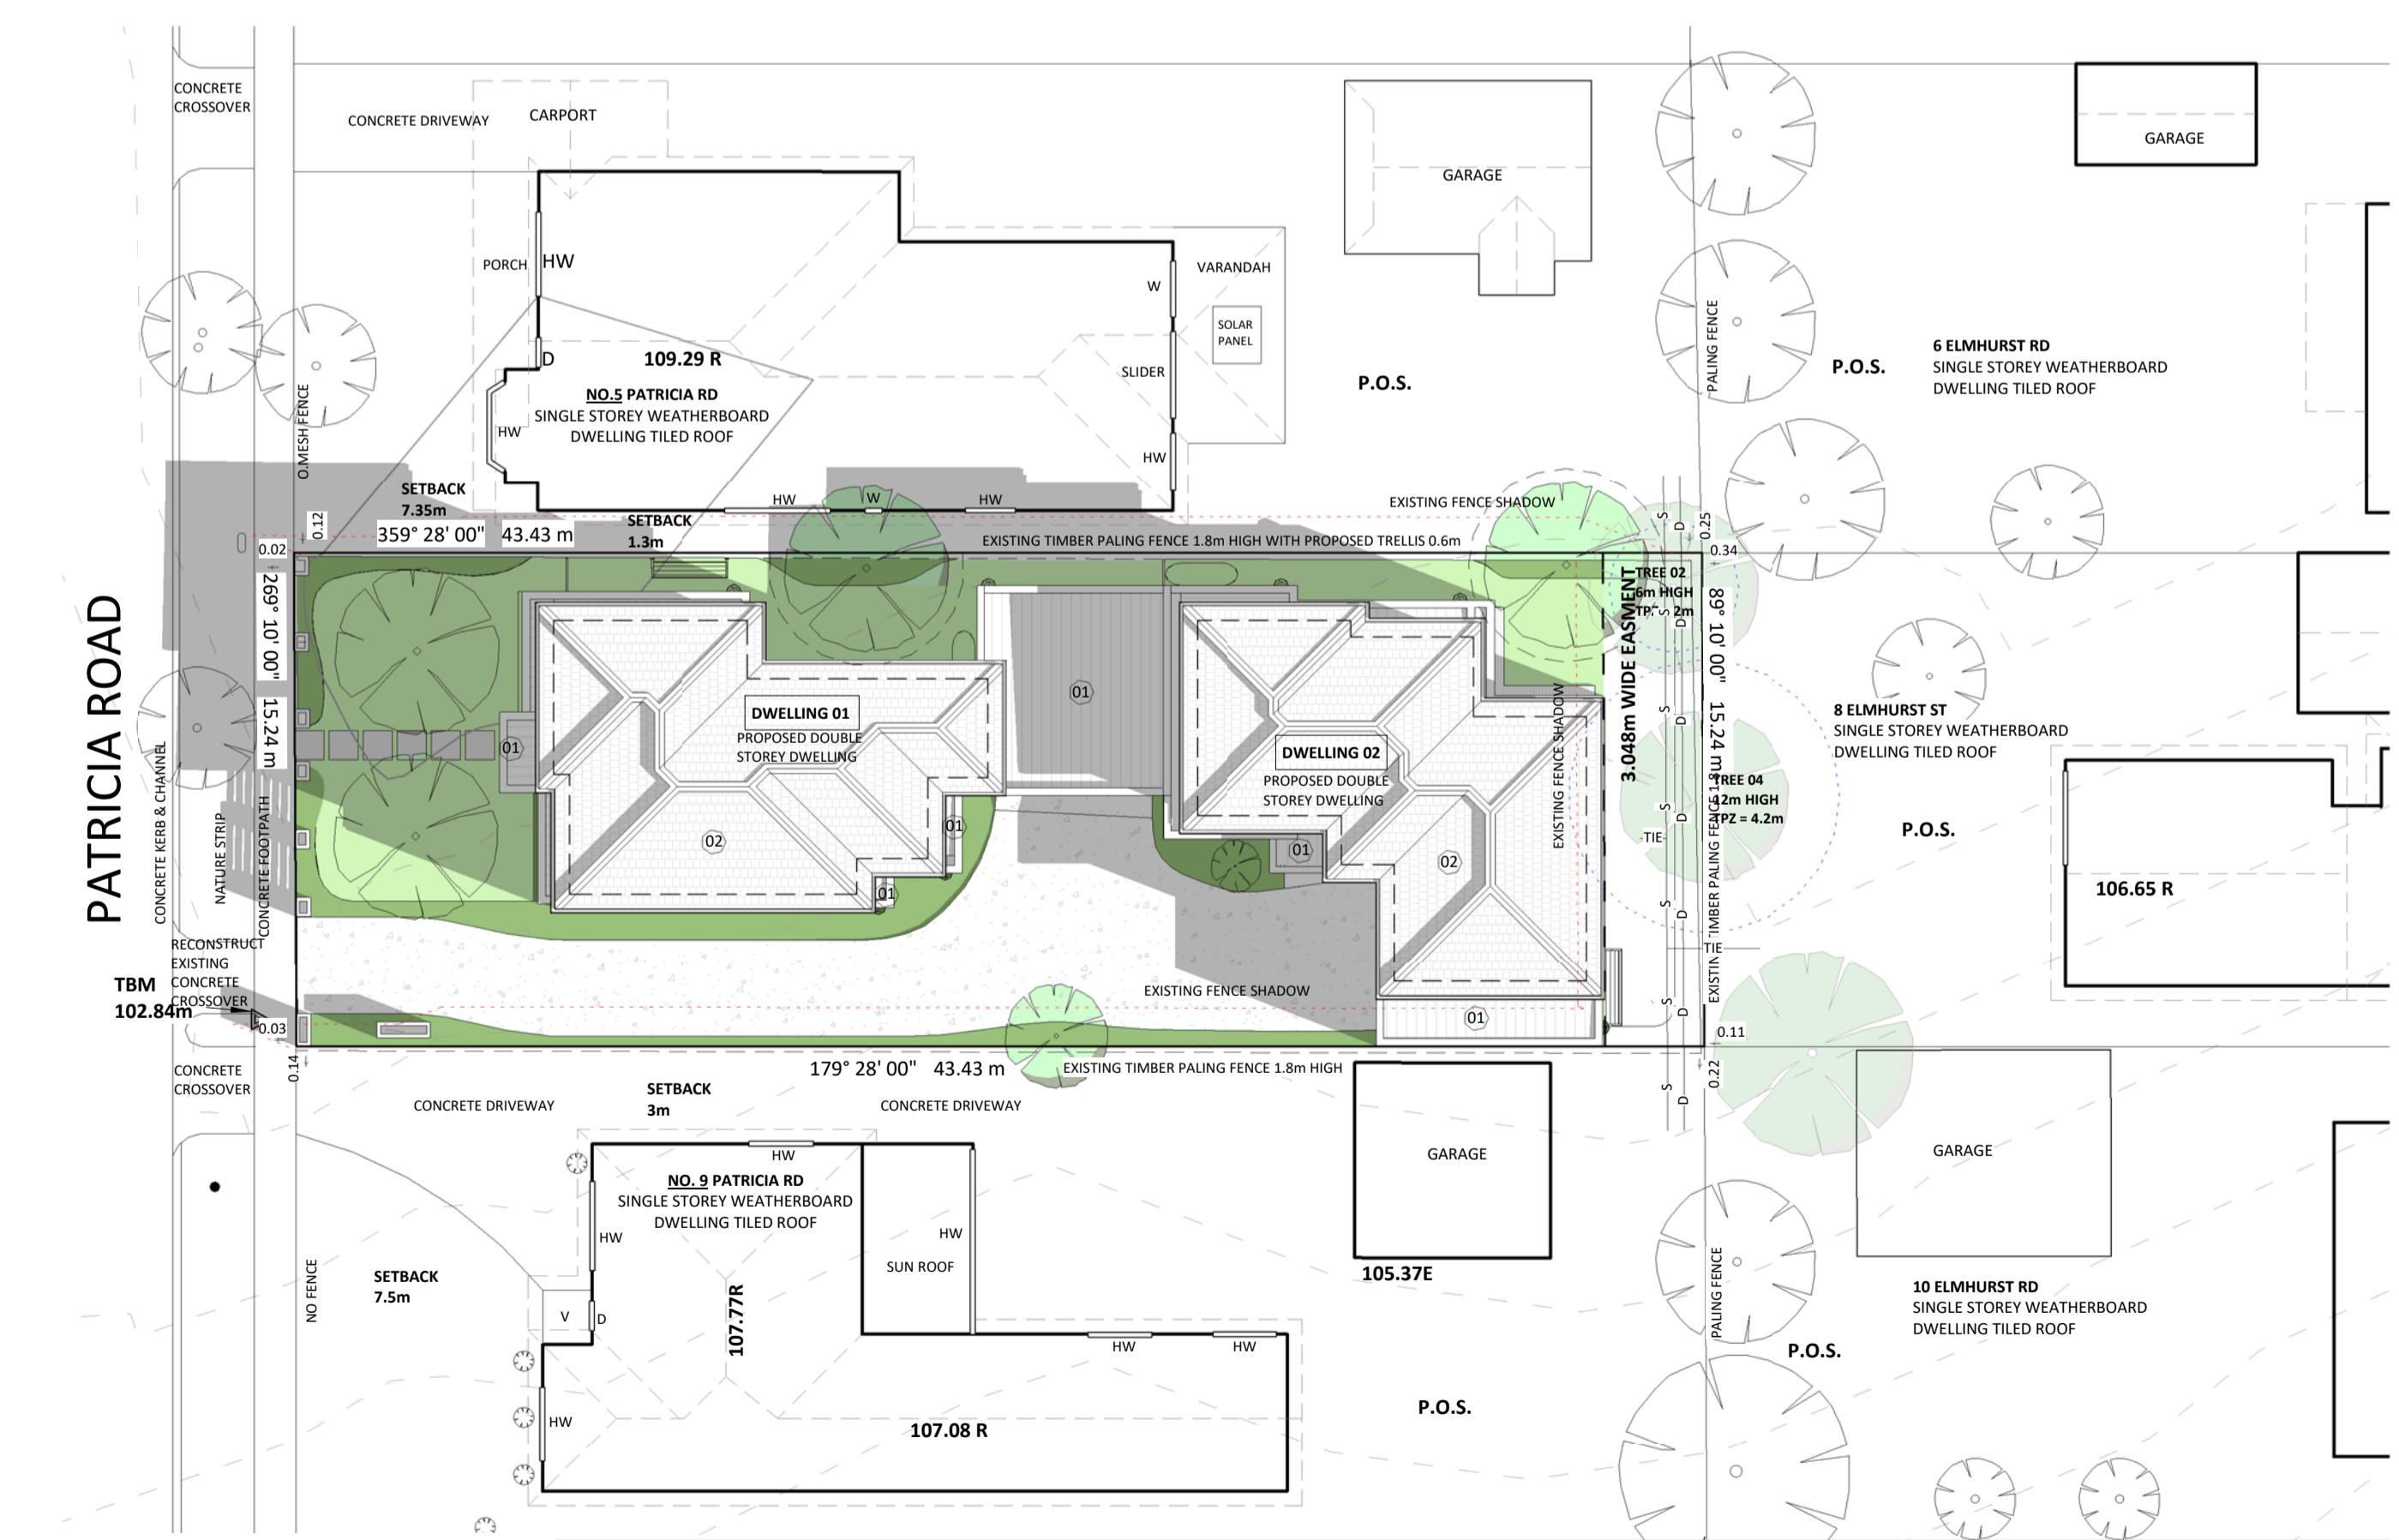



Proposed Shadow Diagram - 11am

21/06/2017

1 : 200

ISSUE	REVISION DESCRIPTION	DATE
A	CONCEPTS	06/04/2018
B	TOWN PLANNING	18/04/2018
C	FURTHER INFO: RESPONSE 1	26/04/2018
D	FURTHER INFO: RESPONSE 2	31/02/2018

- NOTATIONS:
- * Property boundaries are unfenced unless otherwise stated
 - * Only visible services have been located
 - * For underground services the relevant servicing authority should be contacted
 - * Only adjacent buildings within 9 metres have been located
 - * Only habitable room windows have been located
 - * This survey is not a reestablishment survey of title
 - * All trees are located within half a trunk width of their location
 - * Only significant trees and those over 2m high are shown
 - * Tree Heights are indicative only
 - * All offsets and setbacks shown are from fencing only unless attached to reestablishment survey

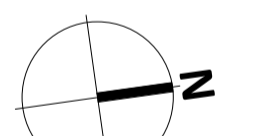

 20 Station Street,
 Nunawading, Victoria, 3131
 p: (03) 9877 4446
 f: (03) 9877 4180
 m: 0417 112 347
 e: info@ikbd.com.au

Important Note:
 - These drawings must not be scaled.
 - Figure dimensions take precedence.
 - It is the building and sub-contractors responsibility to verify all dimensions, levels and existing conditions on site prior to commencement of any works and ordering of materials.
 - Any discrepancies are to be reported to this office immediately.
 - These drawings shall not be altered in any form without written permission.

Project Name:
TOWN PLANNING

Project Address:
7 PATRICIA ROAD, BLACKBURN

Sheet Name:
Proposed Shadow Diagram

Checked:
Jim Kromidas

Drawn:
Harry Mangavilas


Date:
31/10/2018

Scale: **1 : 200** Rev: **D**


Sheet: **TP 15**

Job Number:
17 048


ISSUE	REVISION DESCRIPTION	DATE
A	CONCEPTS	06/04/2018
B	TOWN PLANNING	18/04/2018
C	FURTHER INFO: RESPONSE 1	28/04/2018
D	FURTHER INFO: RESPONSE 2	31/10/2018

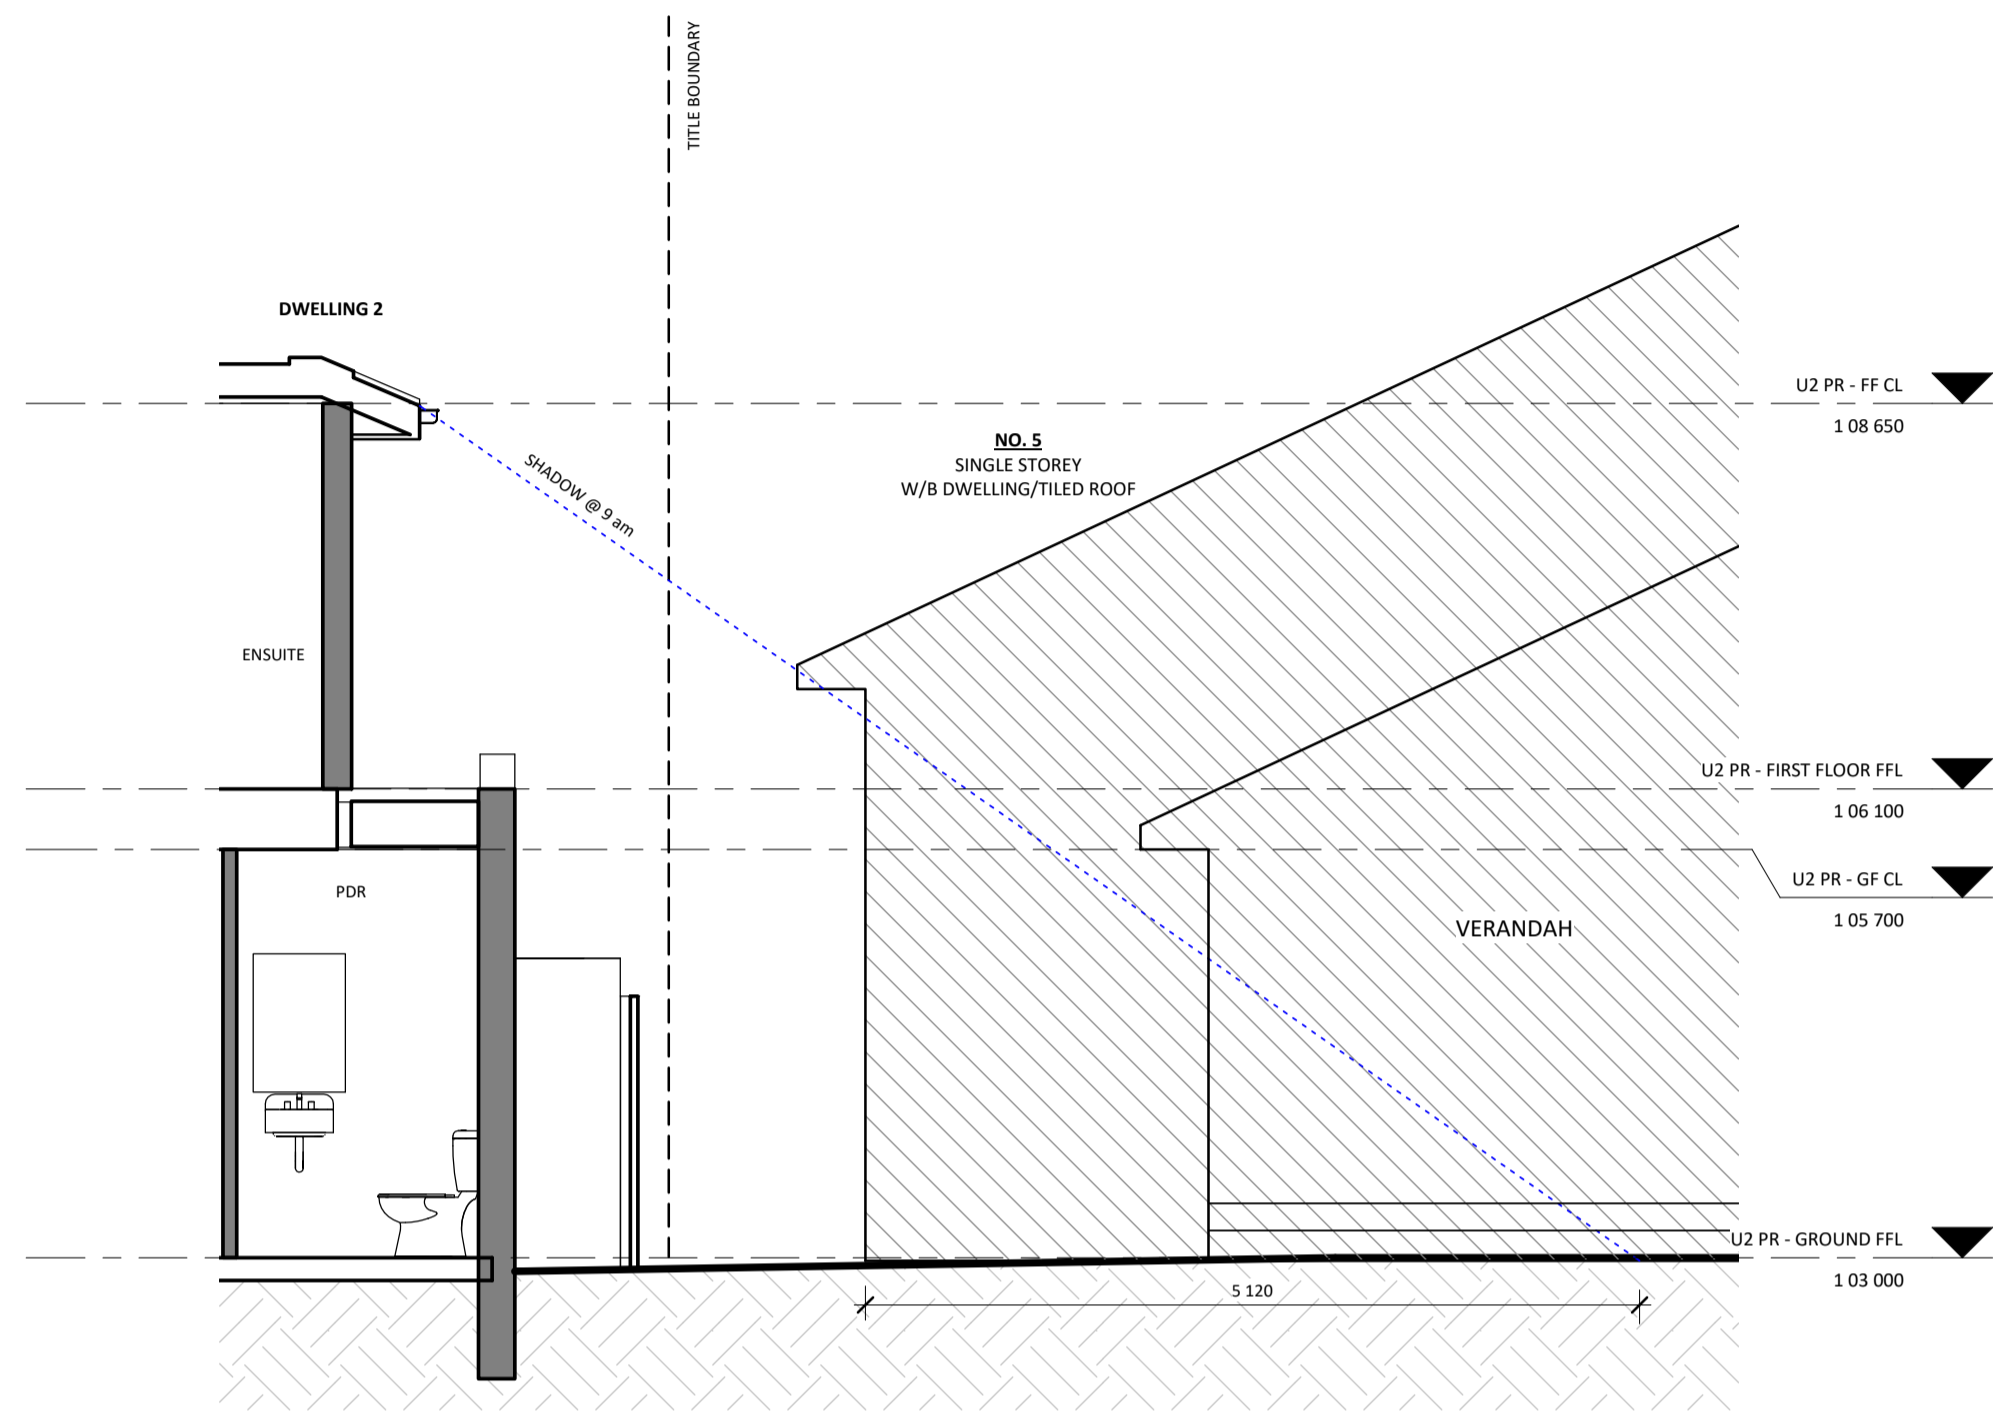

1 Shadow Section 9am 22/09/2017
1 : 50

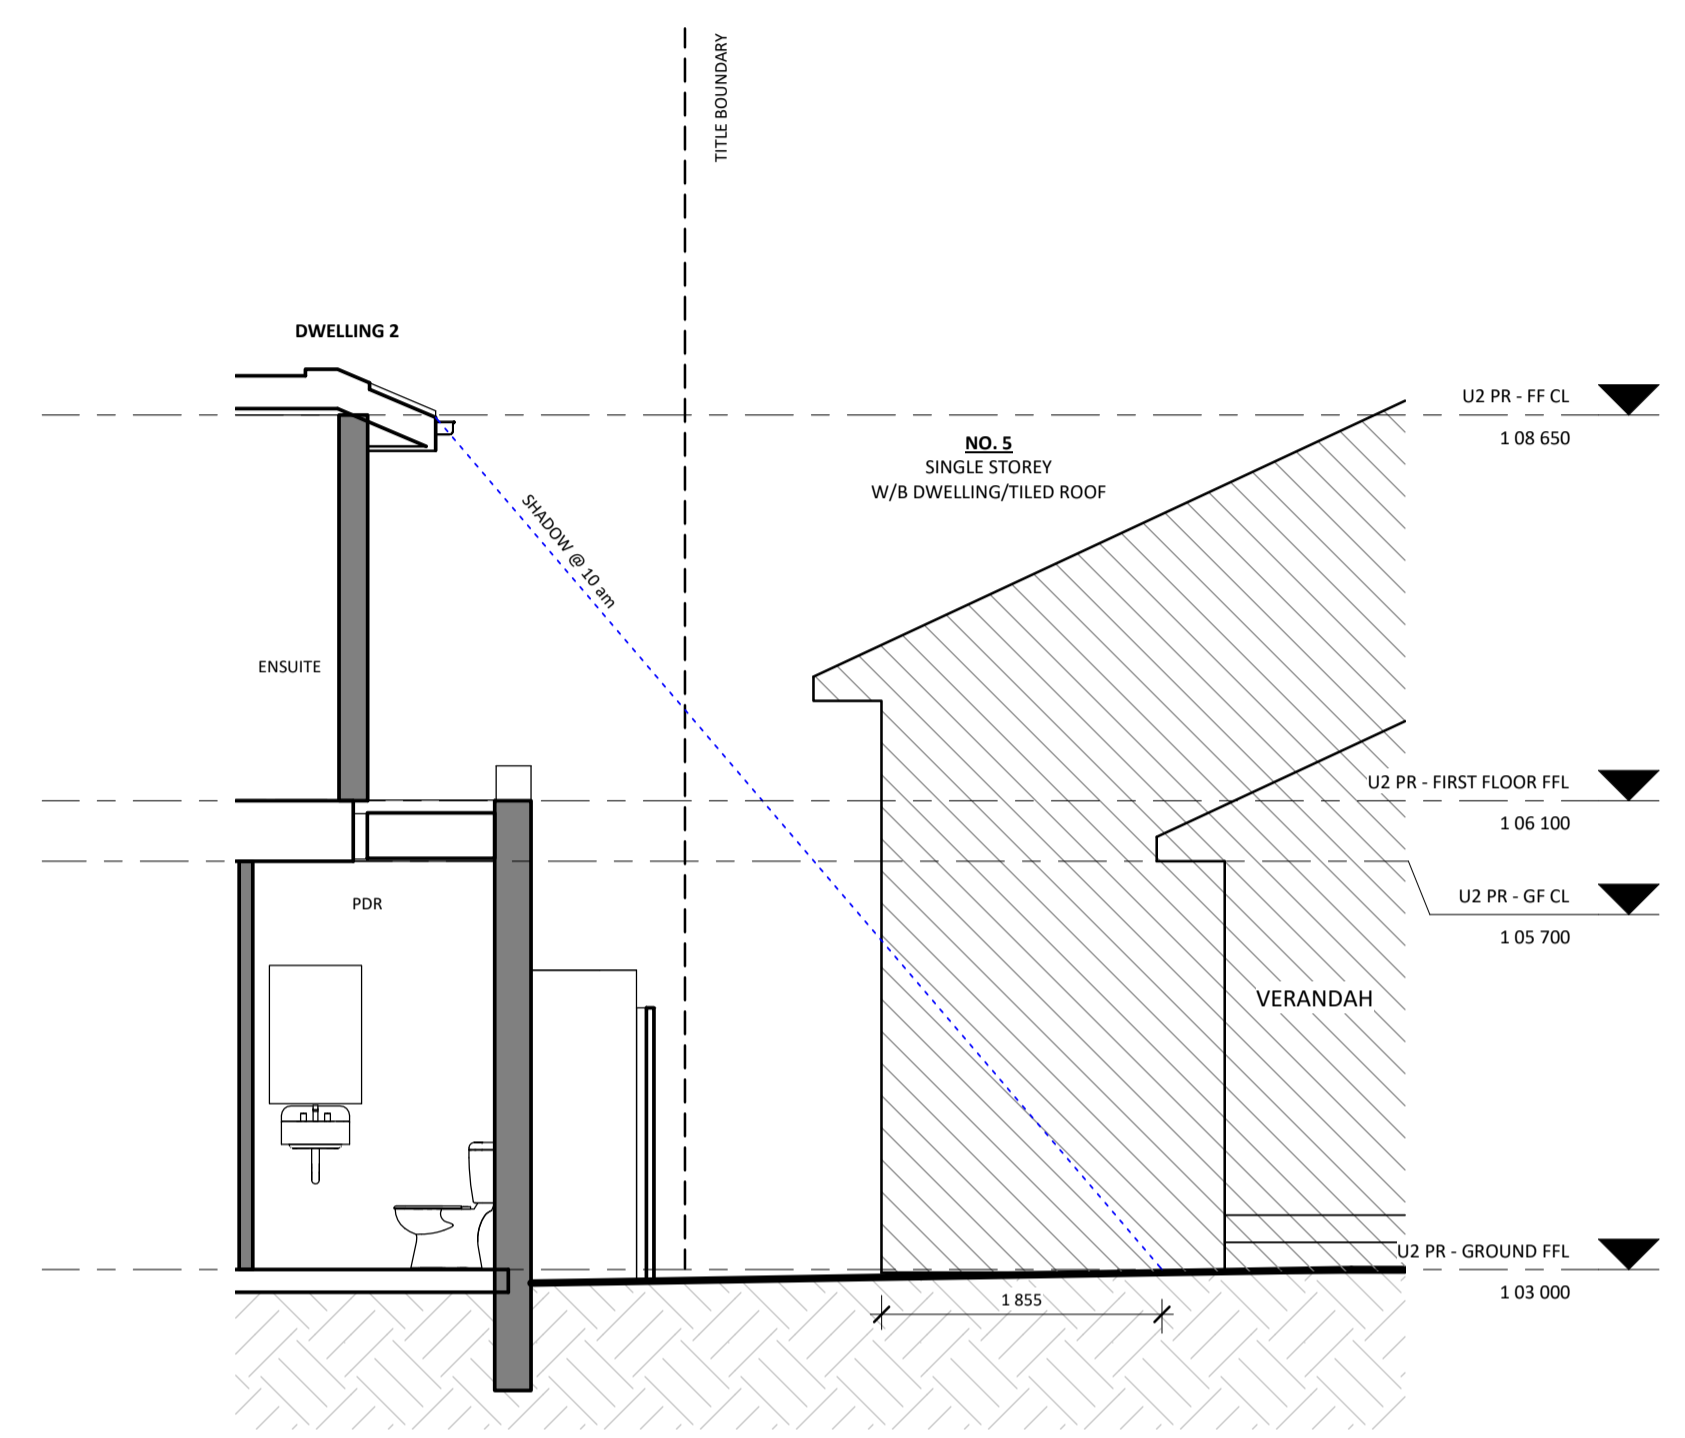

2 Shadow Section 10am 22/09/2017
1 : 50

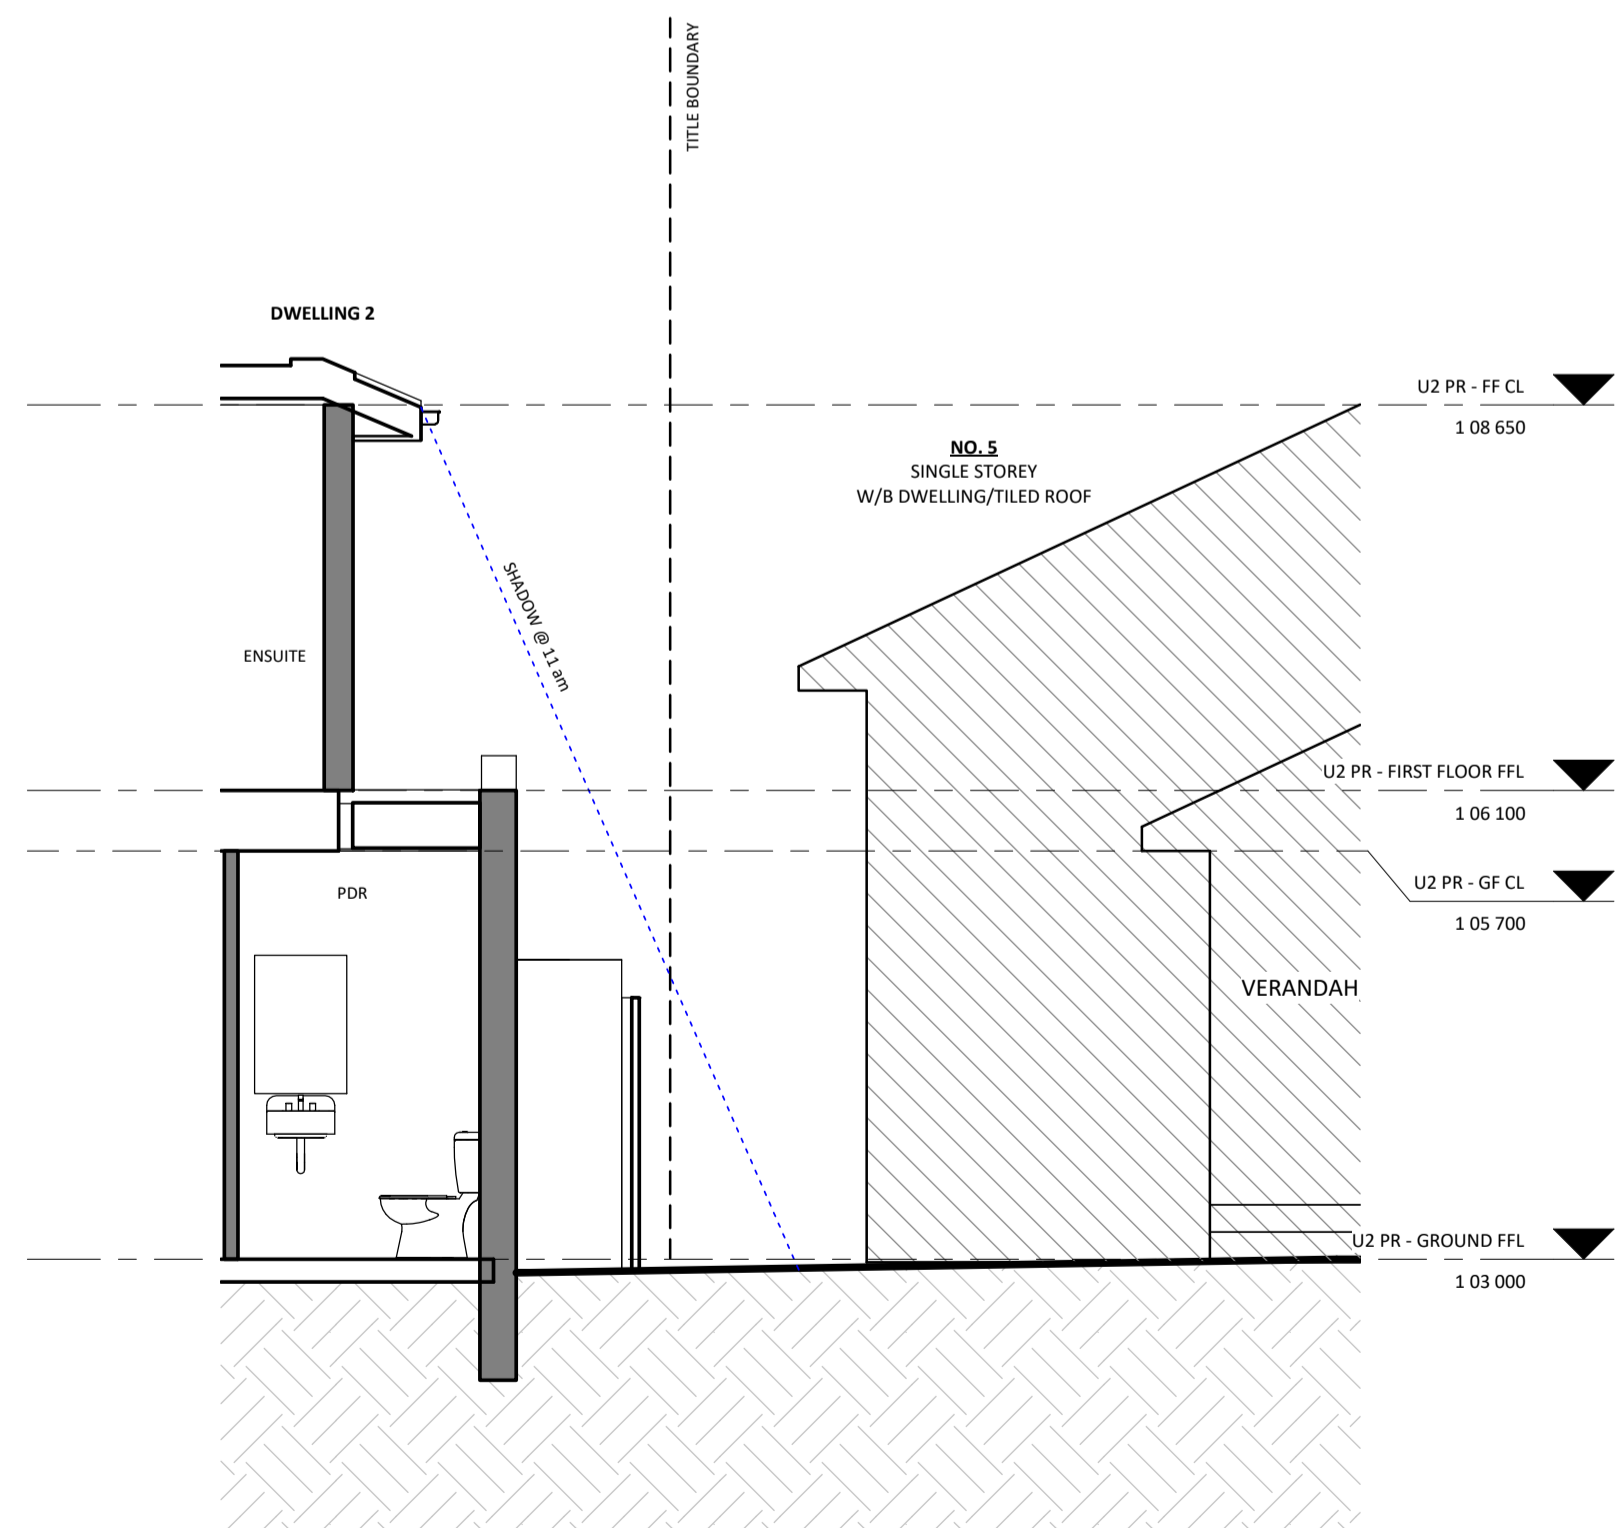

3 Shadow Section 11am 22/09/2017
1 : 50

NOTATIONS:
 * Property boundaries are unfenced unless otherwise stated
 * Only visible services have been located
 * For underground services the relevant servicing authority should be contacted
 * Only adjacent buildings within 9 metres have been located
 * Only habitable room windows have been located
 * This survey is not a reestablishment survey of title
 * All trees are located within half a trunk width of their location
 * Only significant trees and those over 2m high are shown
 * Tree Heights are indicative only
 * All offsets and setbacks shown are from fencing only unless attached to reestablishment survey

ikbd
 20 Station Street,
 Nunawading, Victoria, 3131
 p: (03) 9877 4446
 f: (03) 9877 4180
 m: 0417 112 347
 E: info@ikbd.com.au

Important Note:
 - These drawings must not be scaled.
 - Figure dimensions take precedence.
 - It is the building and sub-contractors responsibility to verify all dimensions, levels and existing conditions on site prior to commencement of any works and ordering of material.
 - Any discrepancies are to be reported to this office immediately.
 - These drawings shall not be altered in any form without written permission.

Project Name:
TOWN PLANNING

Project Address:
**7 PATRICIA ROAD,
 BLACKBURN**

Sheet Name:
Section Shadow

Checked:
Jim Kromidas

Drawn:
Harry Mangavilas

Date:
31/10/2018

Scale: **1 : 50** Rev: **D**

Sheet: **TP 13**

Job Number:
17 048