
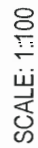


"This copied document is made available for the sole purpose of enabling its consideration and review, as part of a planning process under the *Planning and Environment Act 1987*. This document must not be used for any purpose which may breach any copyright."

PLANNING AND
ENVIRONMENT ACT1987
WHITEHORSE PLANNING SCHEME
- - OCT 2016
ADVERTISED MATERIAL

RECEIVED
14 SEP 2016

[illegible]

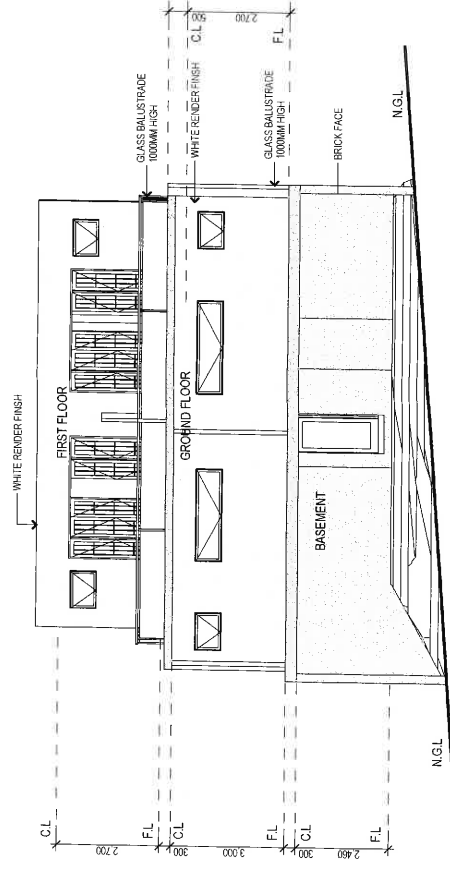


WEST ELEVATION SCALE: 1:100

CITY OF WHITEHORSE




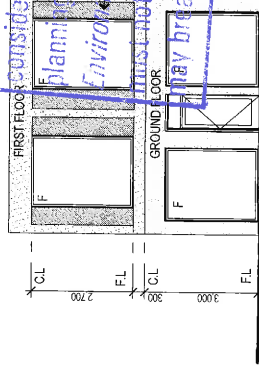


EAST ELEVATION SCALE: 1:100

RECEIVED
14 SEP 2016
BY:

[illegible]

DESIGN RESPONSE

- 1 PROPOSED CROSSEVER TO SERVICE SHOPS AND OFFICES
- 2 EXISTING CROSSEVER TO ALIGN WITH PROPOSED DRIVEWAY
- 3 PROPOSED CONCRETE DRIVEWAYS
- 4 NEW MAILBOXES FOR THE PROPOSED UNITS.
- 5 PROPOSED NEW DWELLINGS

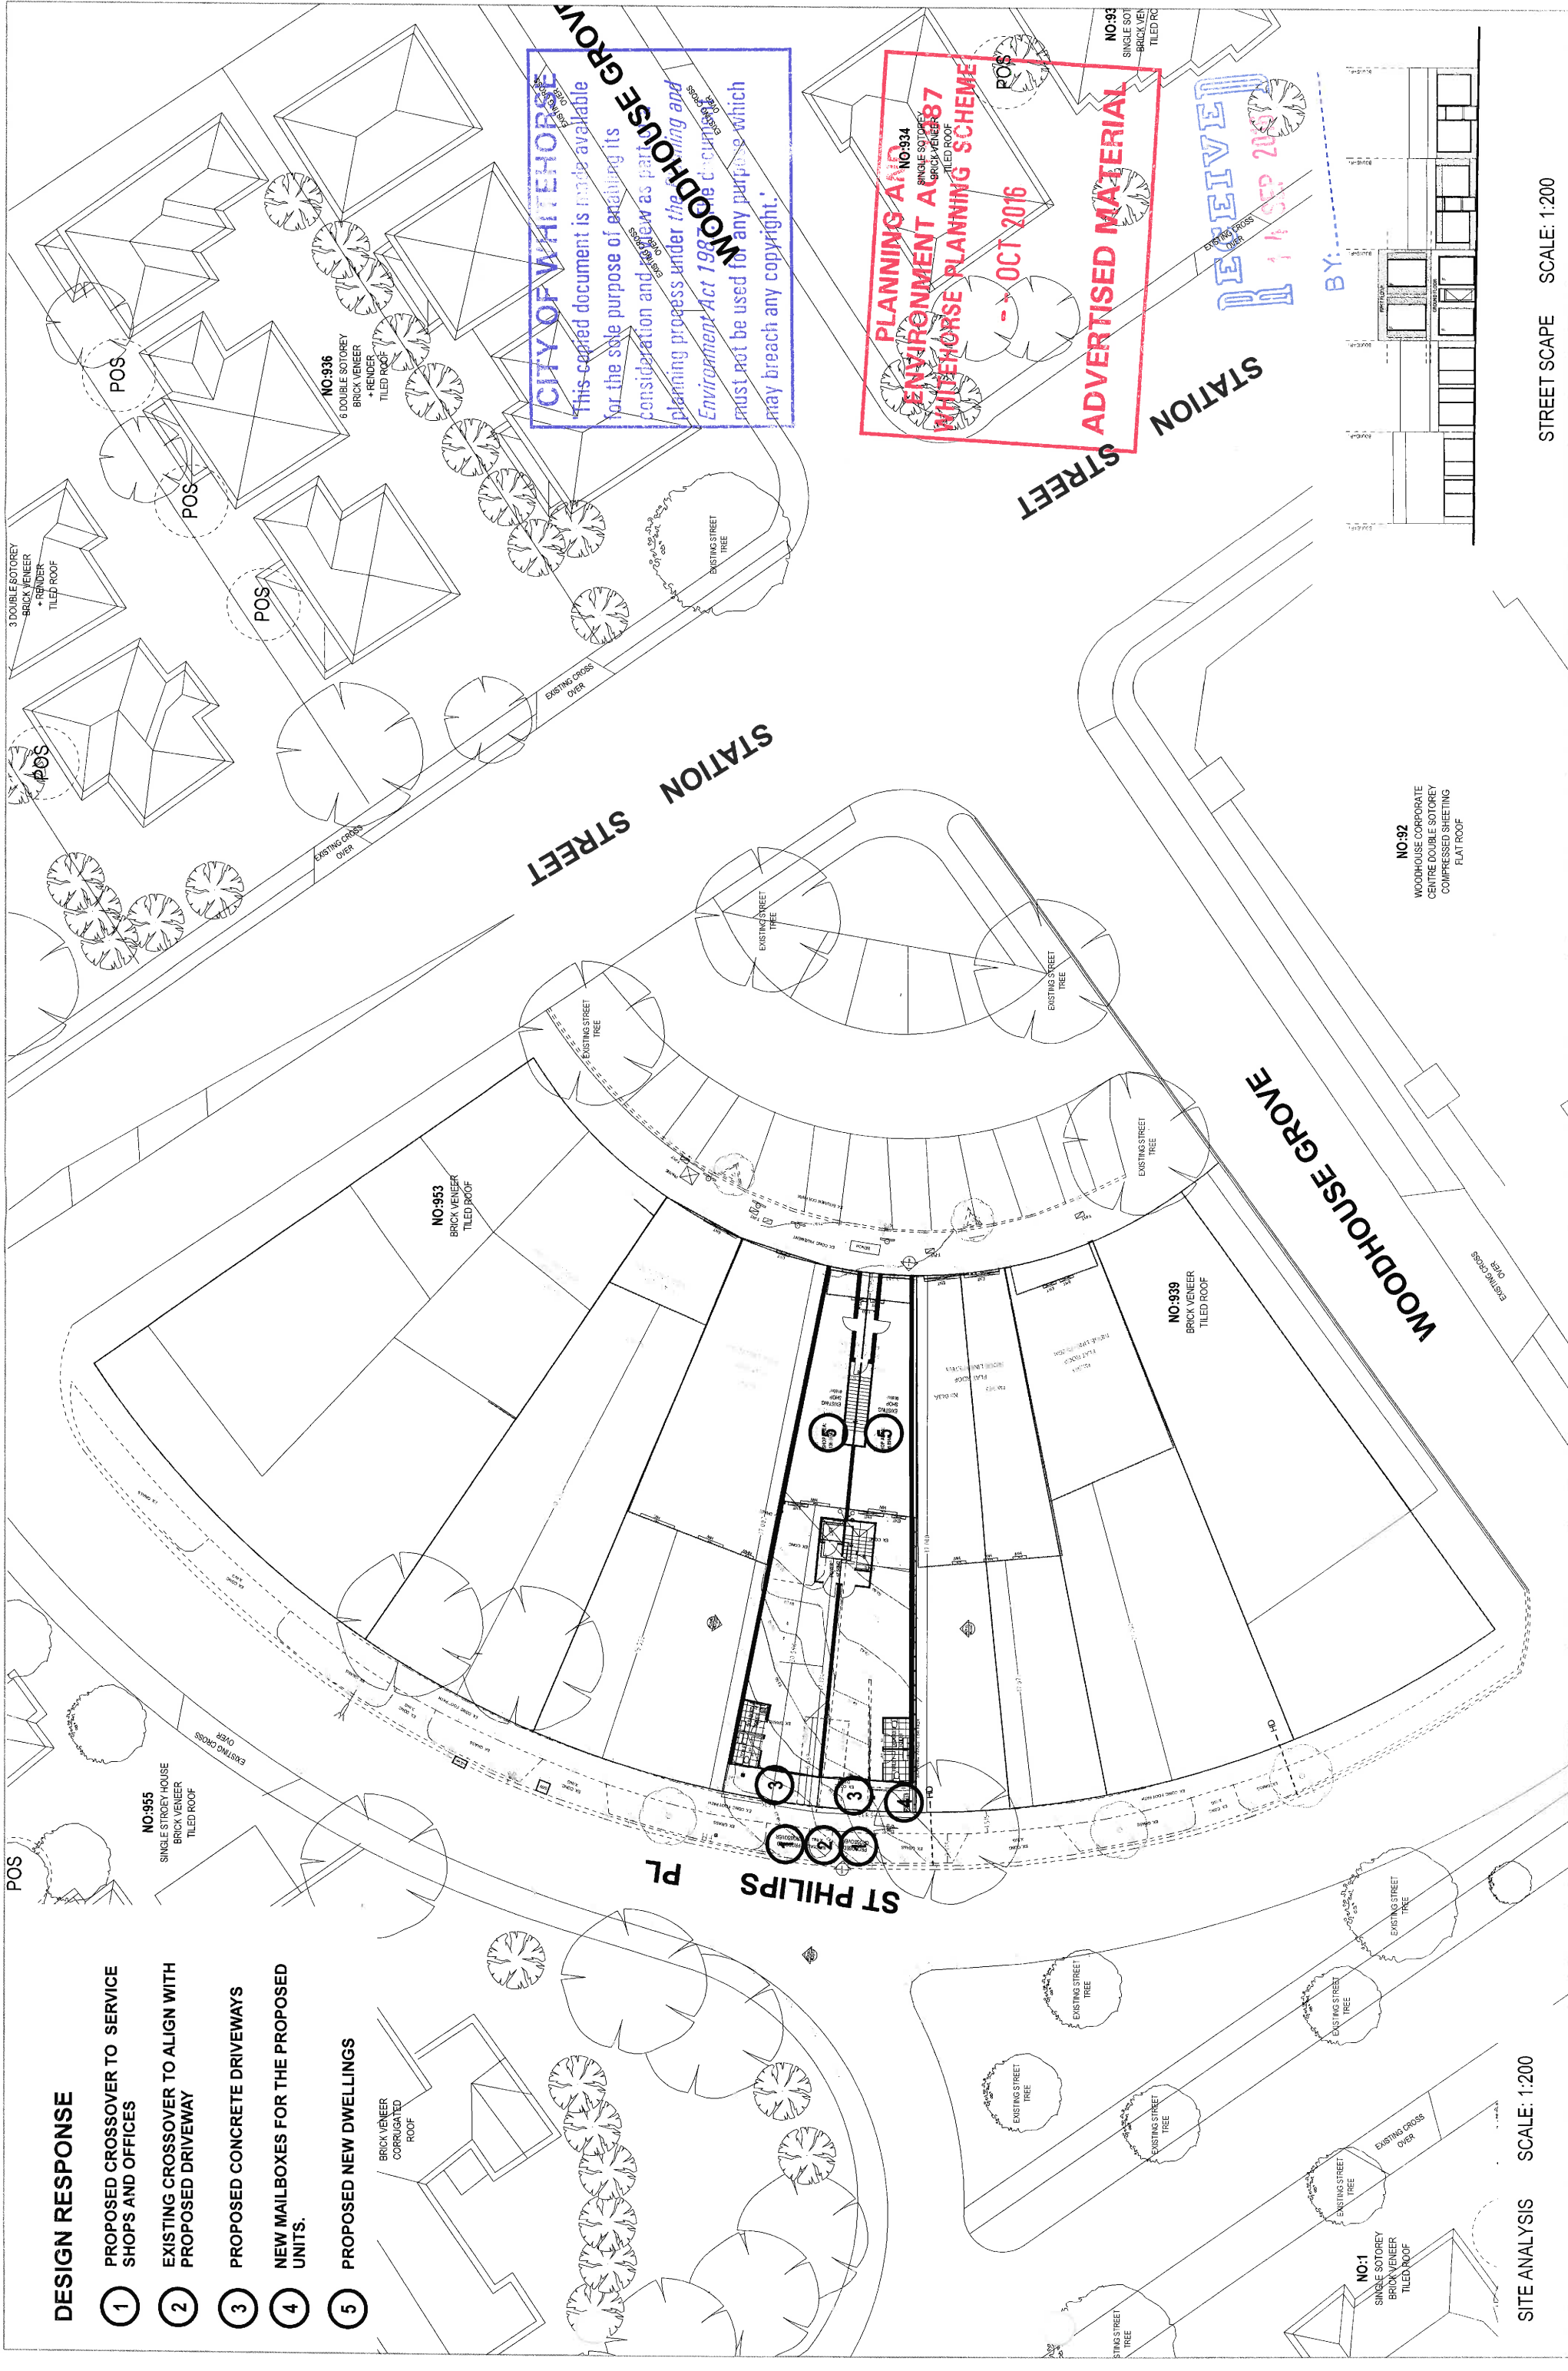

SITE ANALYSIS SCALE: 1:200

STREET SCAPE SCALE: 1:200


